

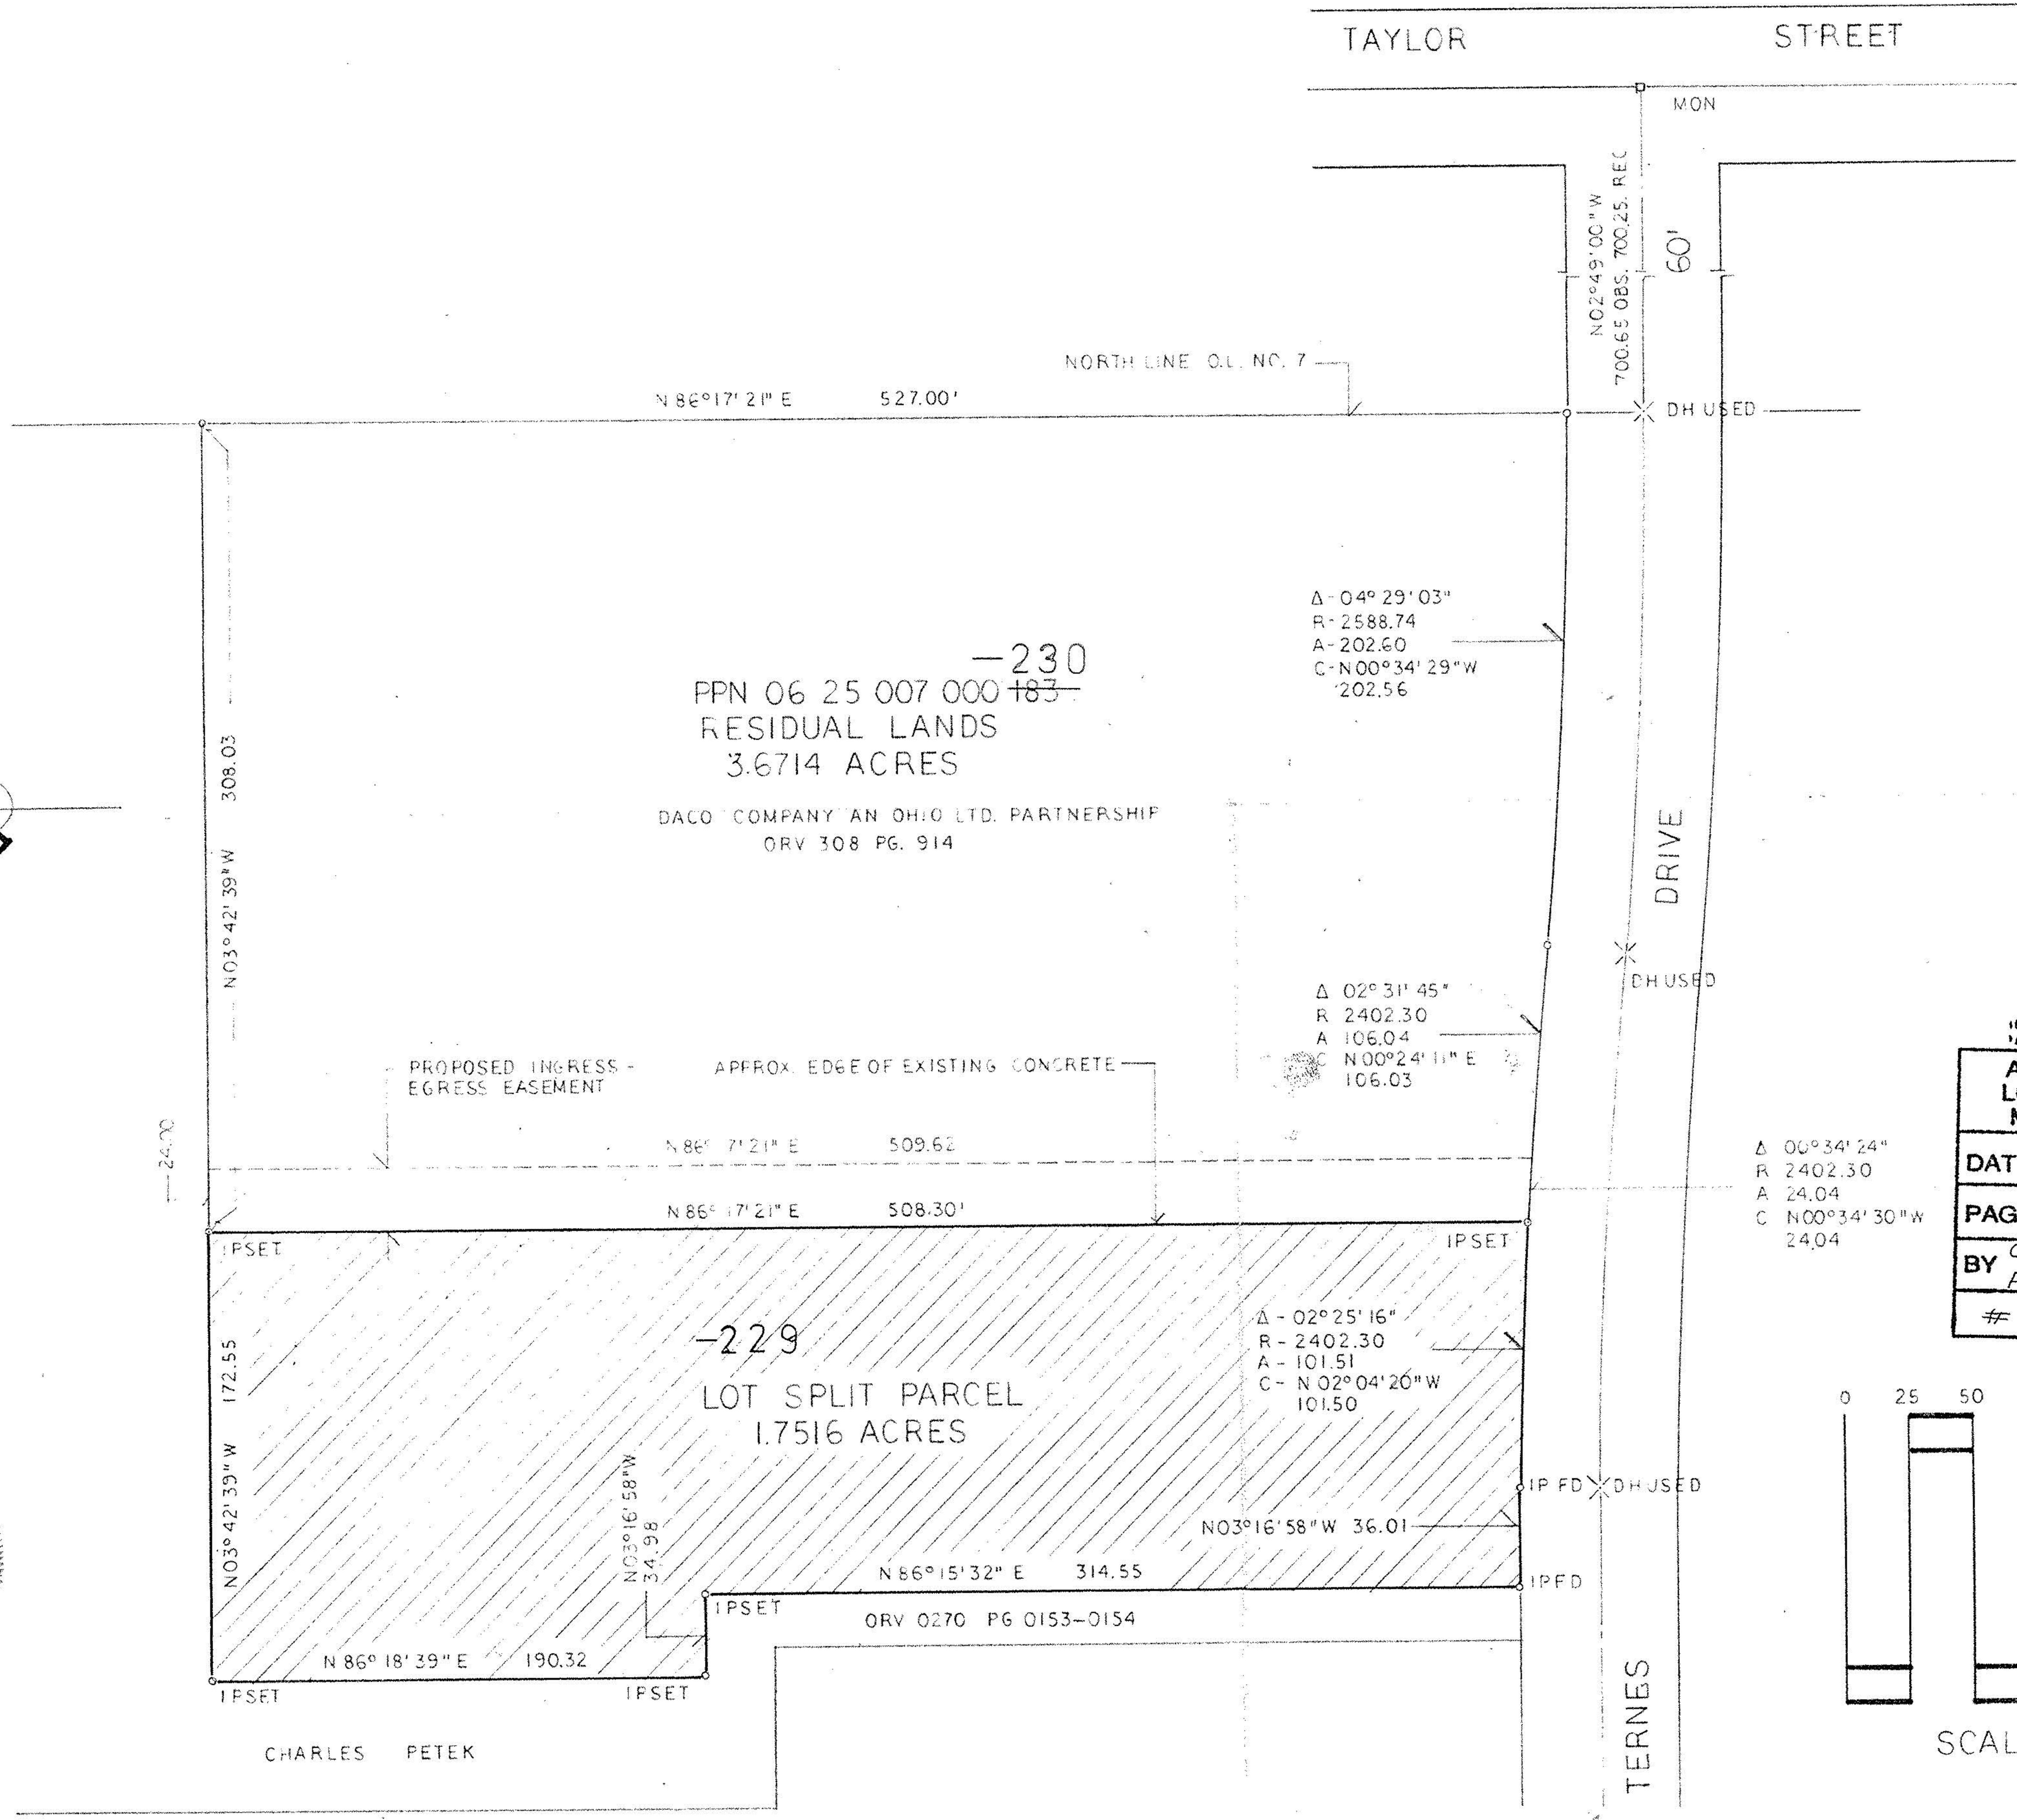
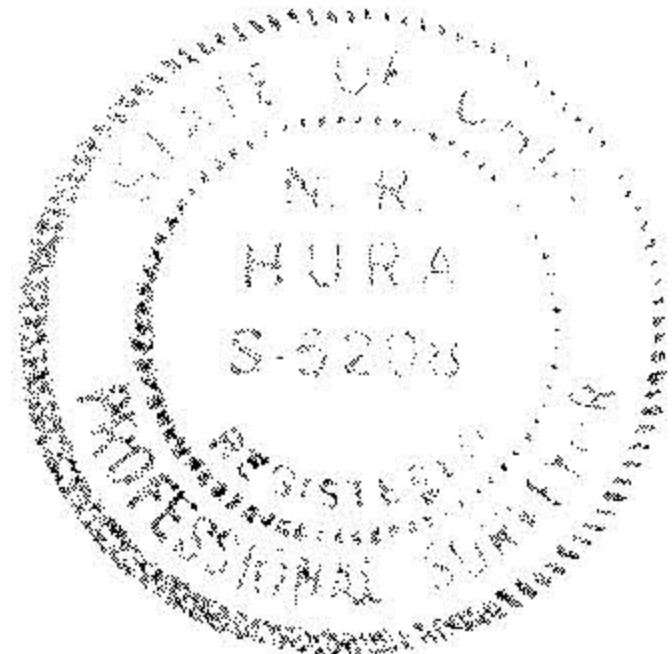


NORMAN R. HURA - ASSOCIATES

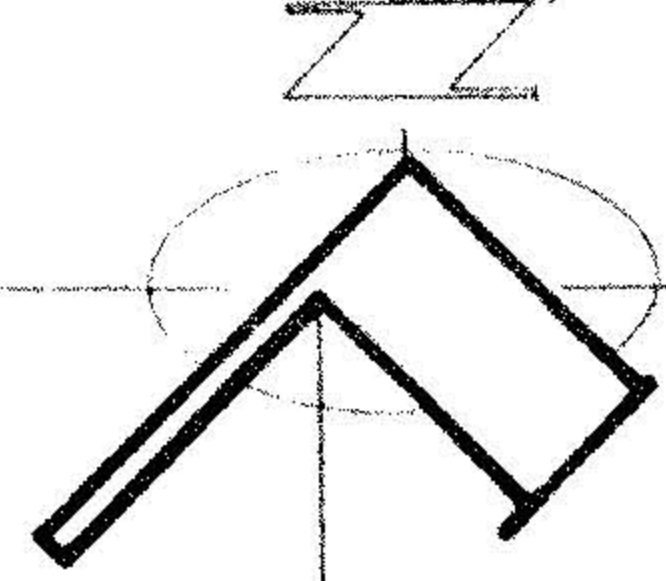

21453
 APPROVED
 LORAIN CO.
 MAP DEPT.
 DATE 8-17-95
 PAGE 6-126
 BY CAROLYN
 FRANCIS
 # 21453

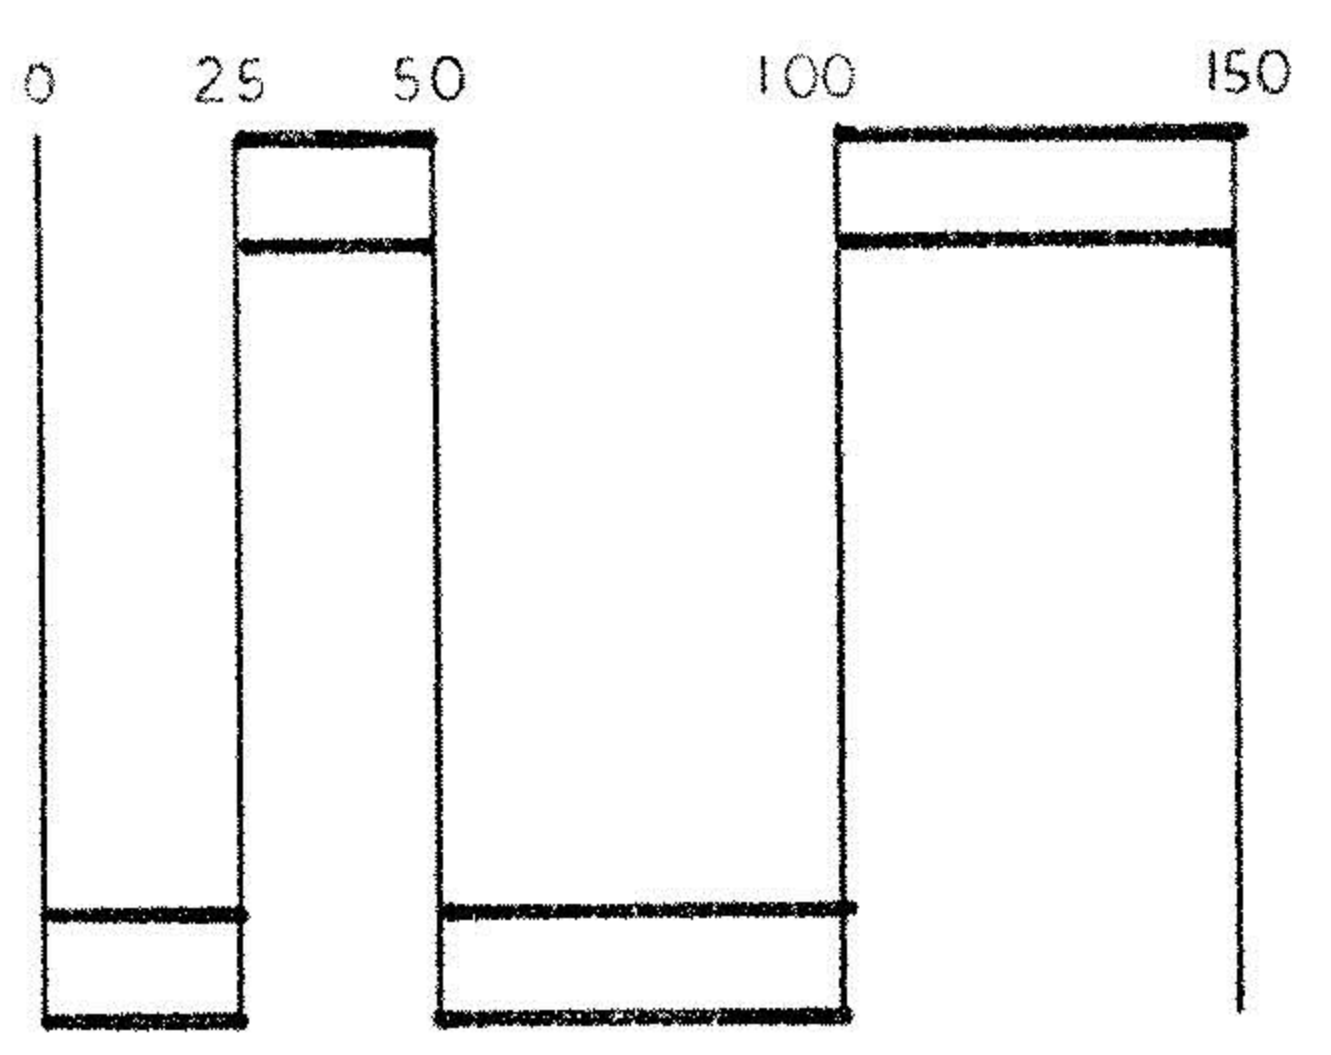

SCALE 1"= 50'-0"

JULY 1995

PART OF ORIGINAL ELYRIA TOWNSHIP
 LOT NO. 7 EAST OF BLACK RIVER
 NOW THE CITY OF ELYRIA
 LORAIN COUNTY - OHIO

LOT SPLIT
 FROM
 PPN 06 25 007 000 183

DACO COMPANY
 OHIO LTD. PARTNERSHIP