


6-105

06-25-015-103-

6-105

48337

6-25-015  
016

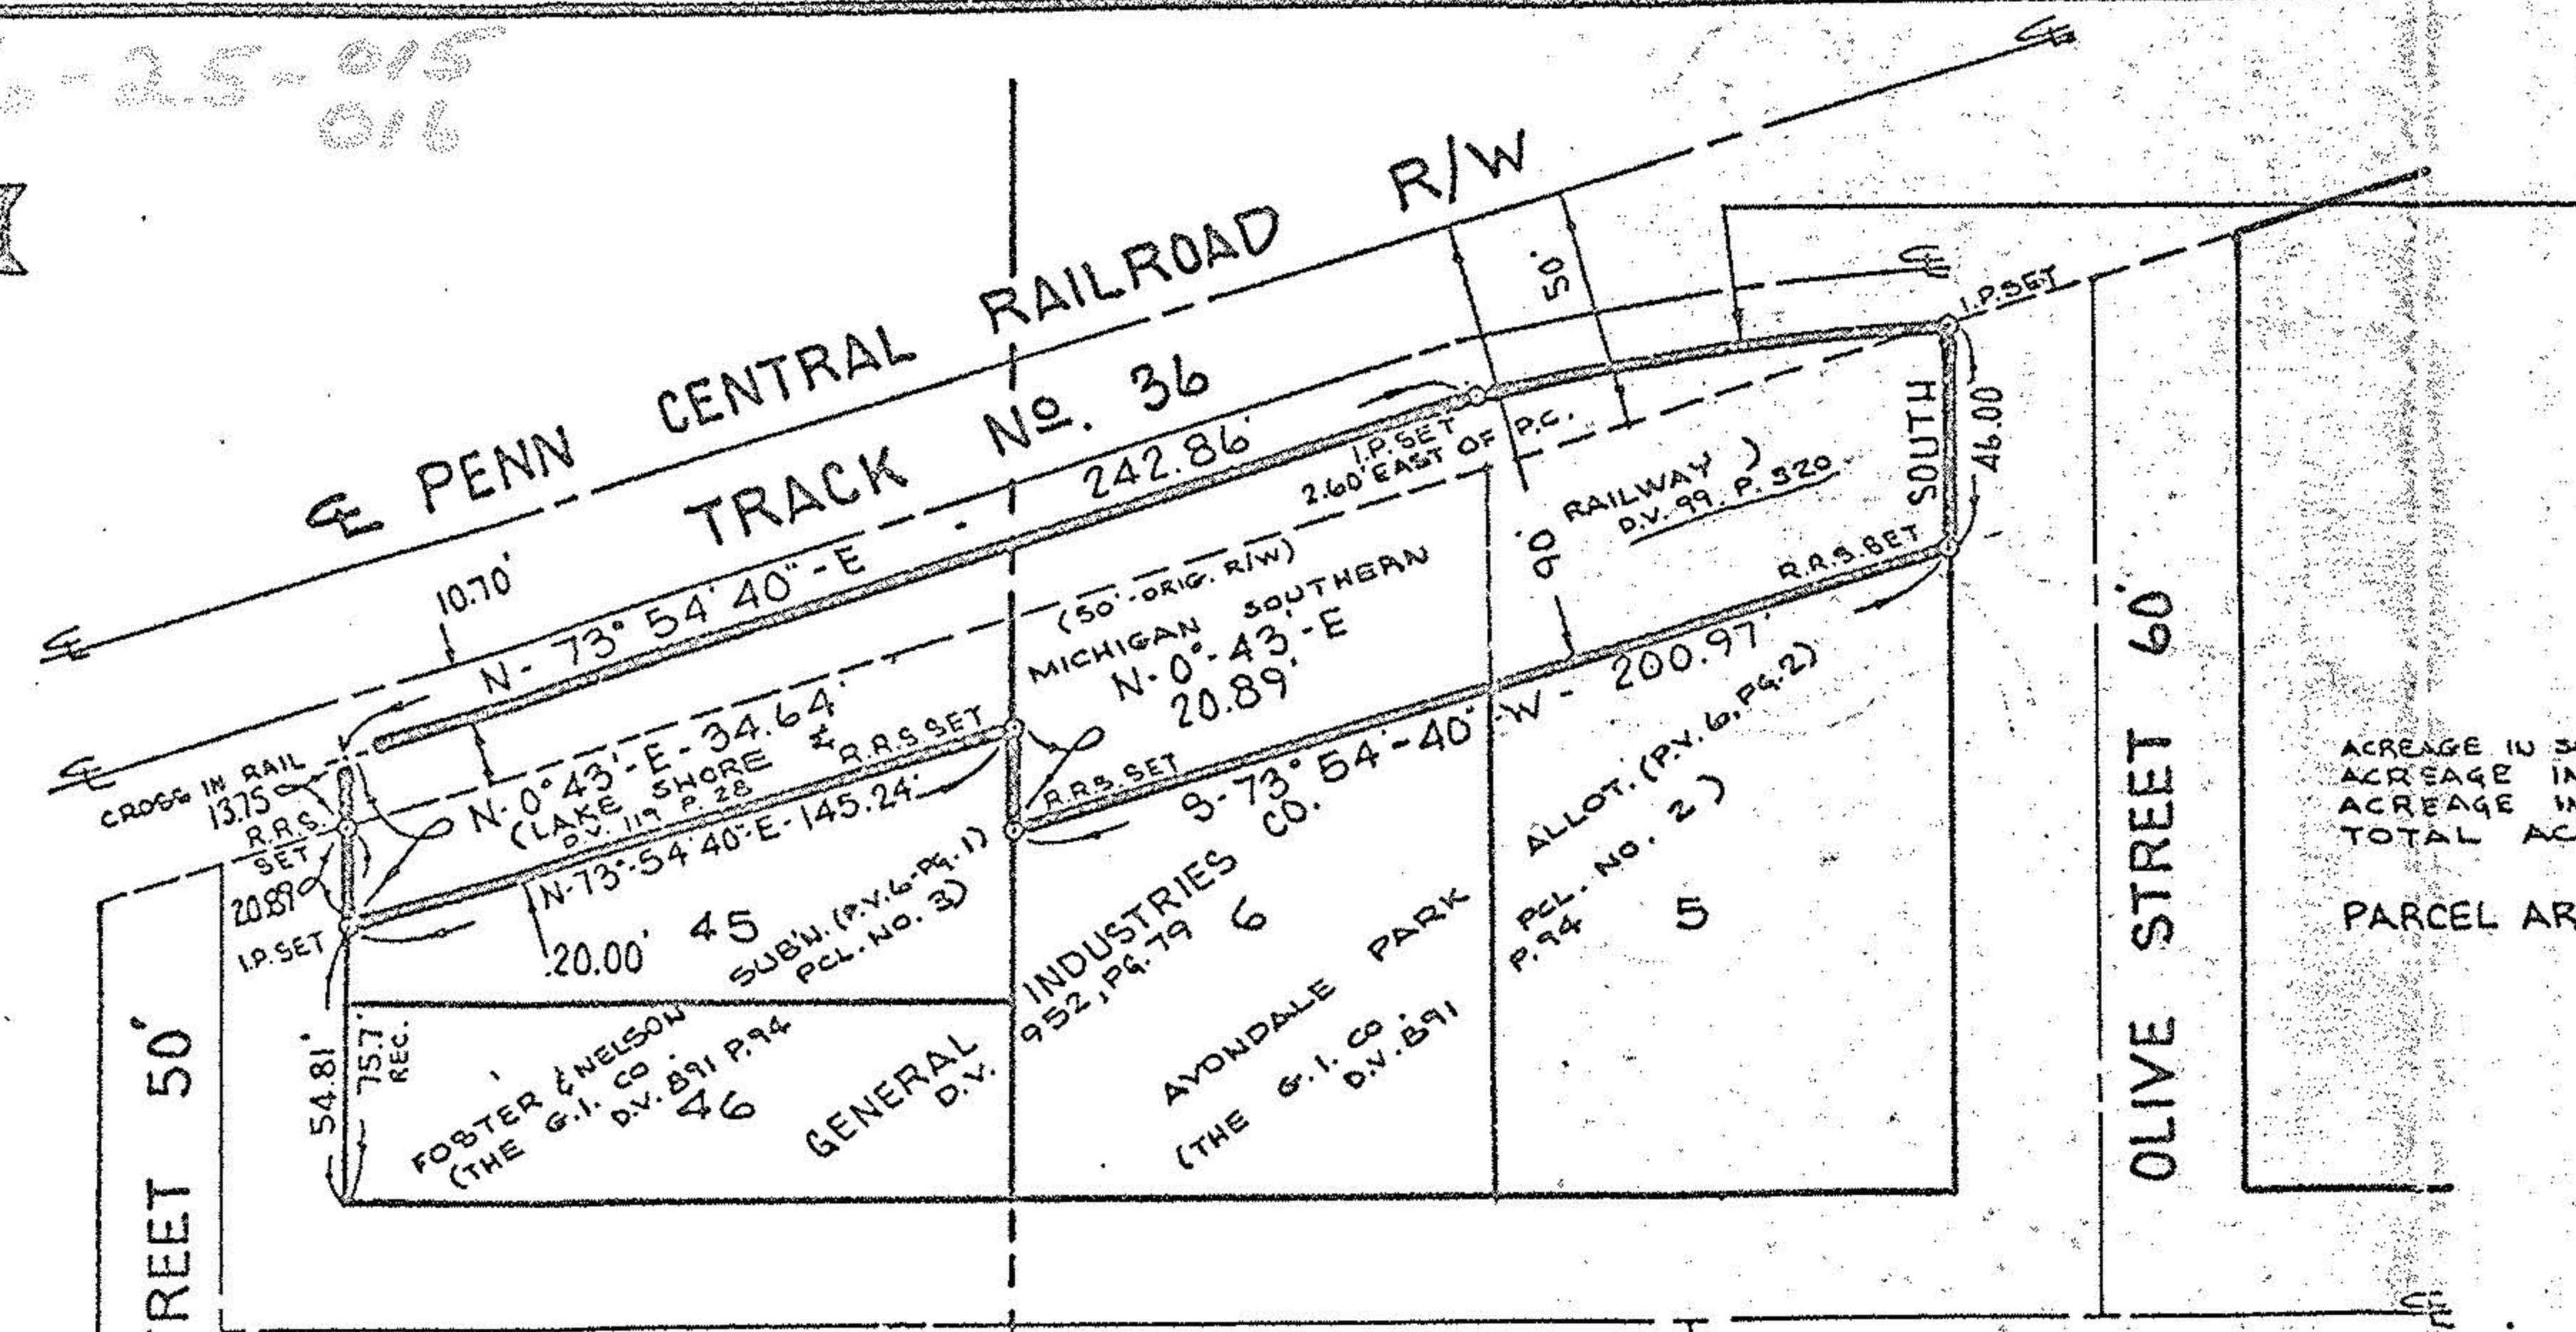

CURVE DATA  
 R=562.98'  
 Δ=10° 14' 09"  
 A=100.57'  
 T=50.42'  
 C=100.44'  
 C.B.=N-79° 03' 44"-E

ACREAGE IN SUBLOTS = 0.047±  
 ACREAGE IN O.L. 15 = 0.252±  
 ACREAGE IN O.L. 16 = 0.050±  
 TOTAL ACREAGE = 0.349  
 PARCEL AREA = 15,187.09 S.F.

WINKLES STREET 50'

TAYLOR STREET

FAIRLAWN AVENUE 50'

50'

OLIVE STREET 60'

### SURVEY

OF PART OF  
 LOT 45 IN THE FOSTER AND NELSON SUBDIVISION (P.V. 6, PG. 1)  
 AND PART OF  
 LOTS 5 & 6 IN THE AVONDALE PARK ALLOTMENT (P.V. 6, PG. 2)  
 ALL OF WHICH IS PART OF  
 ORIGINAL ELYRIA TOWNSHIP LOTS NOS 15 & 16 - EAST OF RIVER  
 CITY OF ELYRIA ~ COUNTY OF LORAIN ~ STATE OF OHIO  
 SCALE: 1" = 60'-0" SEPT. 19, 1974  
 PREPARED BY: KLEINGEDER-SCHMIDT AND ASSOC.  
 ELYRIA, OHIO  
 PREPARED FOR: GENERAL INDUSTRIES CO.  
 ELYRIA, OHIO

MAP PG. 6-105

SHEET NO. 1 OF 3

JOB NO. 74-237 038.