

**LEGEND**

- - 5/8" YELLOW CAPPED REBAR SET
- (S.) - SURVEYED
- REC. - RECORD
- FND. - FOUND





SYCAMORE STREET 60'

ABBE ROAD 60'

BON-AIR AVENUE

POPLAR STREET 60'

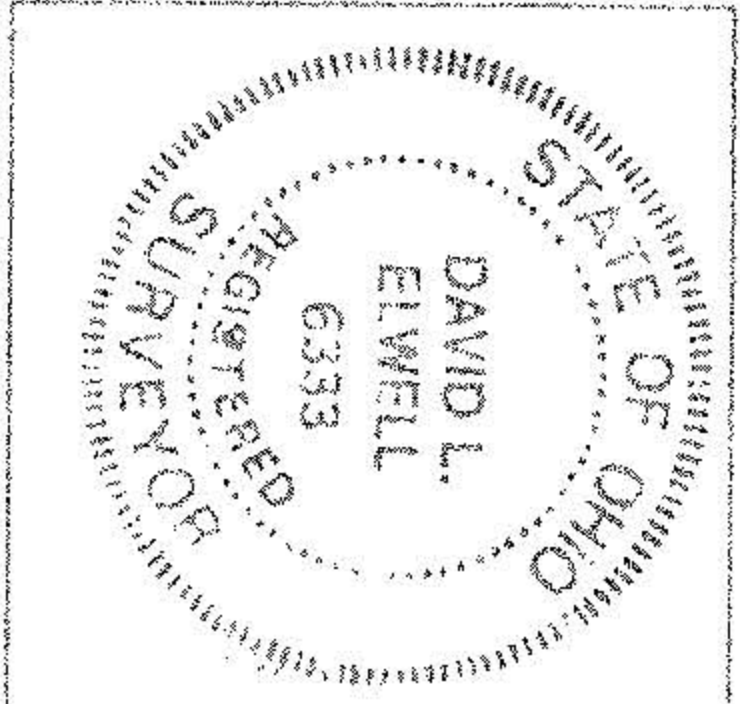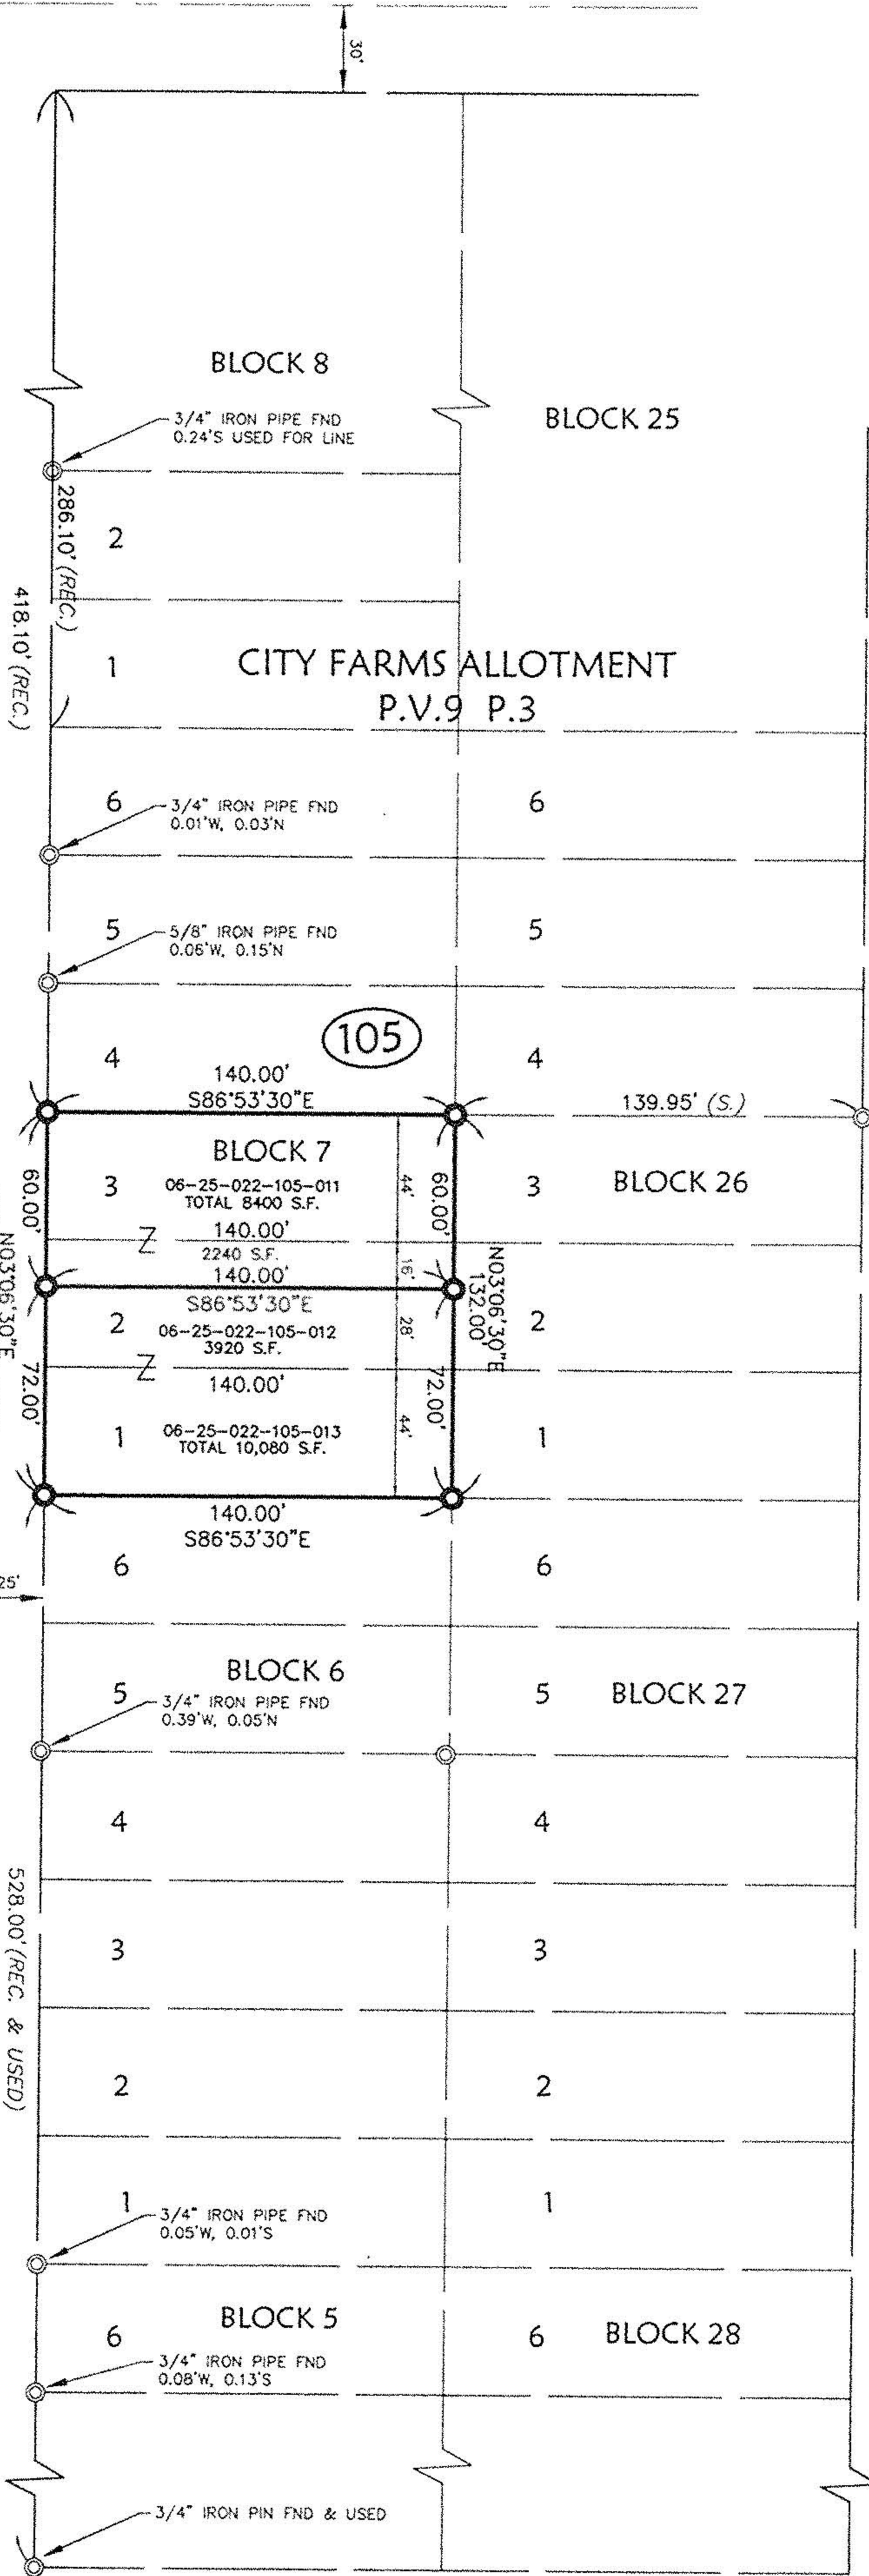

DAVID L. ELWELL, REGISTERED SURVEYOR NO. 6333

**HKS ASSOCIATES**  
 HKS ASSOCIATES, INC.  
 200 Stone Road, Suite 100  
 P.O. Box 540  
 Elyria, Ohio 44034  
 Phone (440) 505-4730  
 Fax (440) 505-4700  
 mail@hksassocs.com  
 www.hksassocs.com

**BOUNDARY SURVEY**

OF  
 SUBLOTS Nos 1-3, BLOCK No. 7  
 CITY FARMS ALLOTMENT P.V. 9 P. 3  
 COUNTY OF LORAIN STATE OF OHIO  
 DATE: NOVEMBER 21, 2000

00632  
 APPROVED  
 LORAIN CO.  
 MAP DEPT  
 DATE 12-29-00  
 PAGE 6-89  
 BY JHotfield  
 #00-00632

JOB NO. 00321  
 DWG. NAME O-SURV01