


The CITY FARMS A Lots 22-23-26 Elyria Twp

Scale 1 inch = 100 feet
J. W. WARDEN Surveyor

Note: All numbers shown inside circles are Block numbers

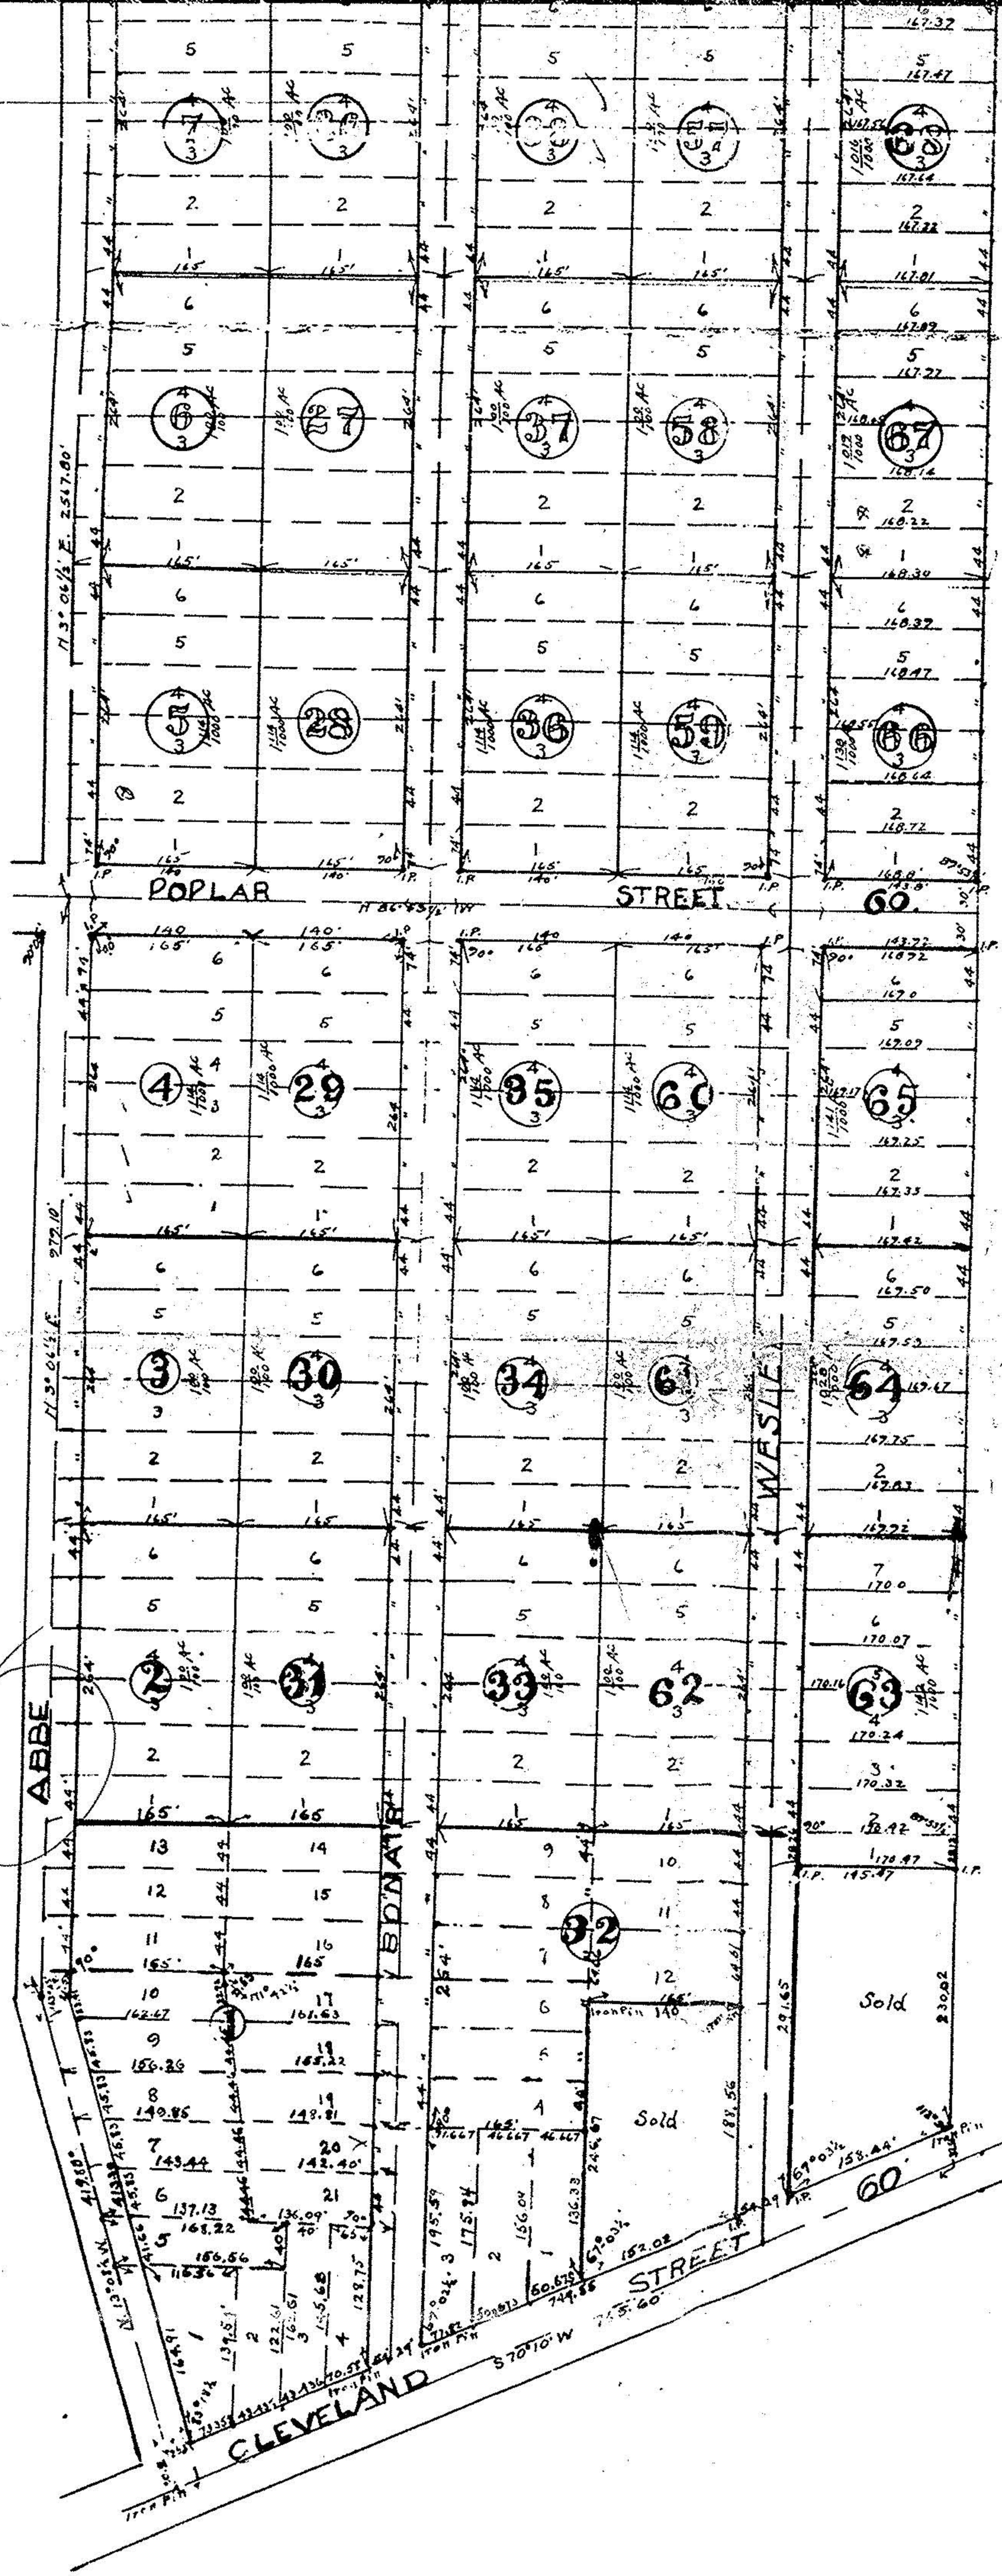

This Allotment made at the request of Addison C. Waid et al is situated in the Township of Elyria, County of Lorain and the State of Ohio and embraces 86.786 Acres of land in Lots 22-23, and 26 East of Black River in said Township, divided as follows, in Lot 22 are 57.899 Acres; in Lot 23 are 20.029 Acres; in Lot 26 are 8.858 Acres. Stone Monuments and iron pins were found or set as indicated on the above plat. Measurements are shown in feet and decimals thereof. I certify the foregoing plat of the CITY FARMS ALLOTMENT to be correct.

This is to certify that the foregoing plat of the City Farms Allotment has been approved this day of April, A.D. 1917
By the Director of Public Service of the City of Elyria, Ohio, acting as Planning Commission of said City
Witness my hand this 14 day of April, A.D. 1917
M. M. WILCOX
Director of Public Service

We the undersigned, owners of land embraced in the above plat of the CITY FARMS ALLOTMENT hereby accept the same to be correct and hereby dedicate the streets shown hereon to public use for street purposes. In witness whereof we have set our hands this 15 day of March, A.D. 1917.

In the presence of
 { Bertha Steffin }
 { Miss Martha Davis }
 { Frank L. Osch }
 { Annie Russeil }
 { Addison C. Waid }
 { Erma R. Waid }
 { Bernard T. Duffey }
 { Bertha A. Duffey }
 { Thomas M. Taylor }
 { J. Howard Taylor }
 { Julia H. Taylor }

State of Ohio } Before me a Notary Public in and for said County and State personally appeared the Cuyahoga County, S.S. } above named Bernard T. Duffey, and Bertha A. Duffey, his wife, Addison C. Waid and Erma R. Waid, his wife, who are personally known to me and who acknowledged that they did sign the foregoing Plat and that the same was of their free act and deed.
In testimony whereof I have hereunto set my hand and official seal this 27th day of March, A.D. 1917

State of Ohio } Before me a Notary Public in and for said County and State personally appeared the Mahoning County, S.S. } above named Thomas M. Taylor, J. Howard Taylor, and Julia H. Taylor, his wife, who are personally known to me and who acknowledged that they did sign the foregoing plat and the same was of their free act and deed.
In testimony whereof I have hereunto set my hand and official seal this 17th day of March, A.D. 1917
Frank L. Osch Notary Public

#19006 A
 APPROVED
 LORAIN CO.
 MAP DEPT.
 DATE 8-27-90
 PAGE 6-89
 BY CAROLYN FRANKS
 VOID AFTER # 19006 A

06-25-022-105
 106
 107
 108

#87278
 Received for Record April, 16, 1917, at 3:00 P.M.
 Recorded May 19 1917
 Geo. H. Chamberlain Recorder