


C E/R - 26 - 01.28

6-28


6-53

605891

06-25-028-101-

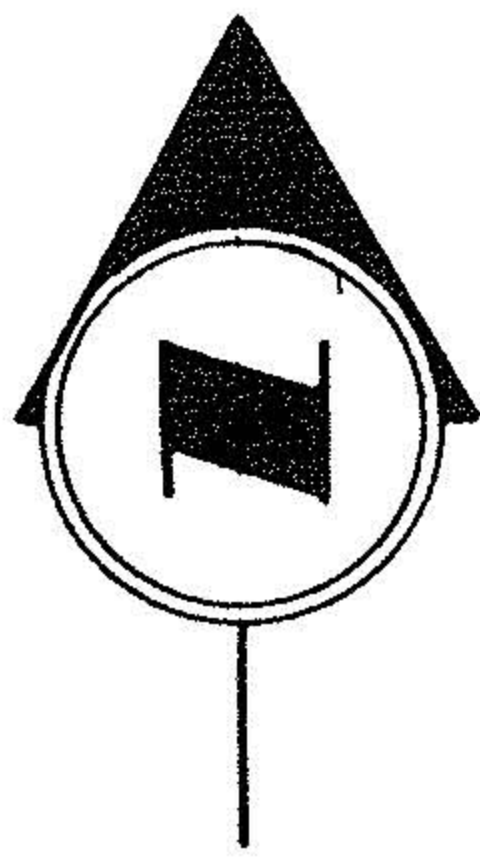

**AUDITOR'S PLAT  
OF FAIRWOOD SUBD.  
NO 1 REVISED  
O.L. NO. 28 - EAST OF  
RIVER - ELYRIA TWP.  
ELYRIA - OHIO  
SCALE 1"=60' NOV. 1961**

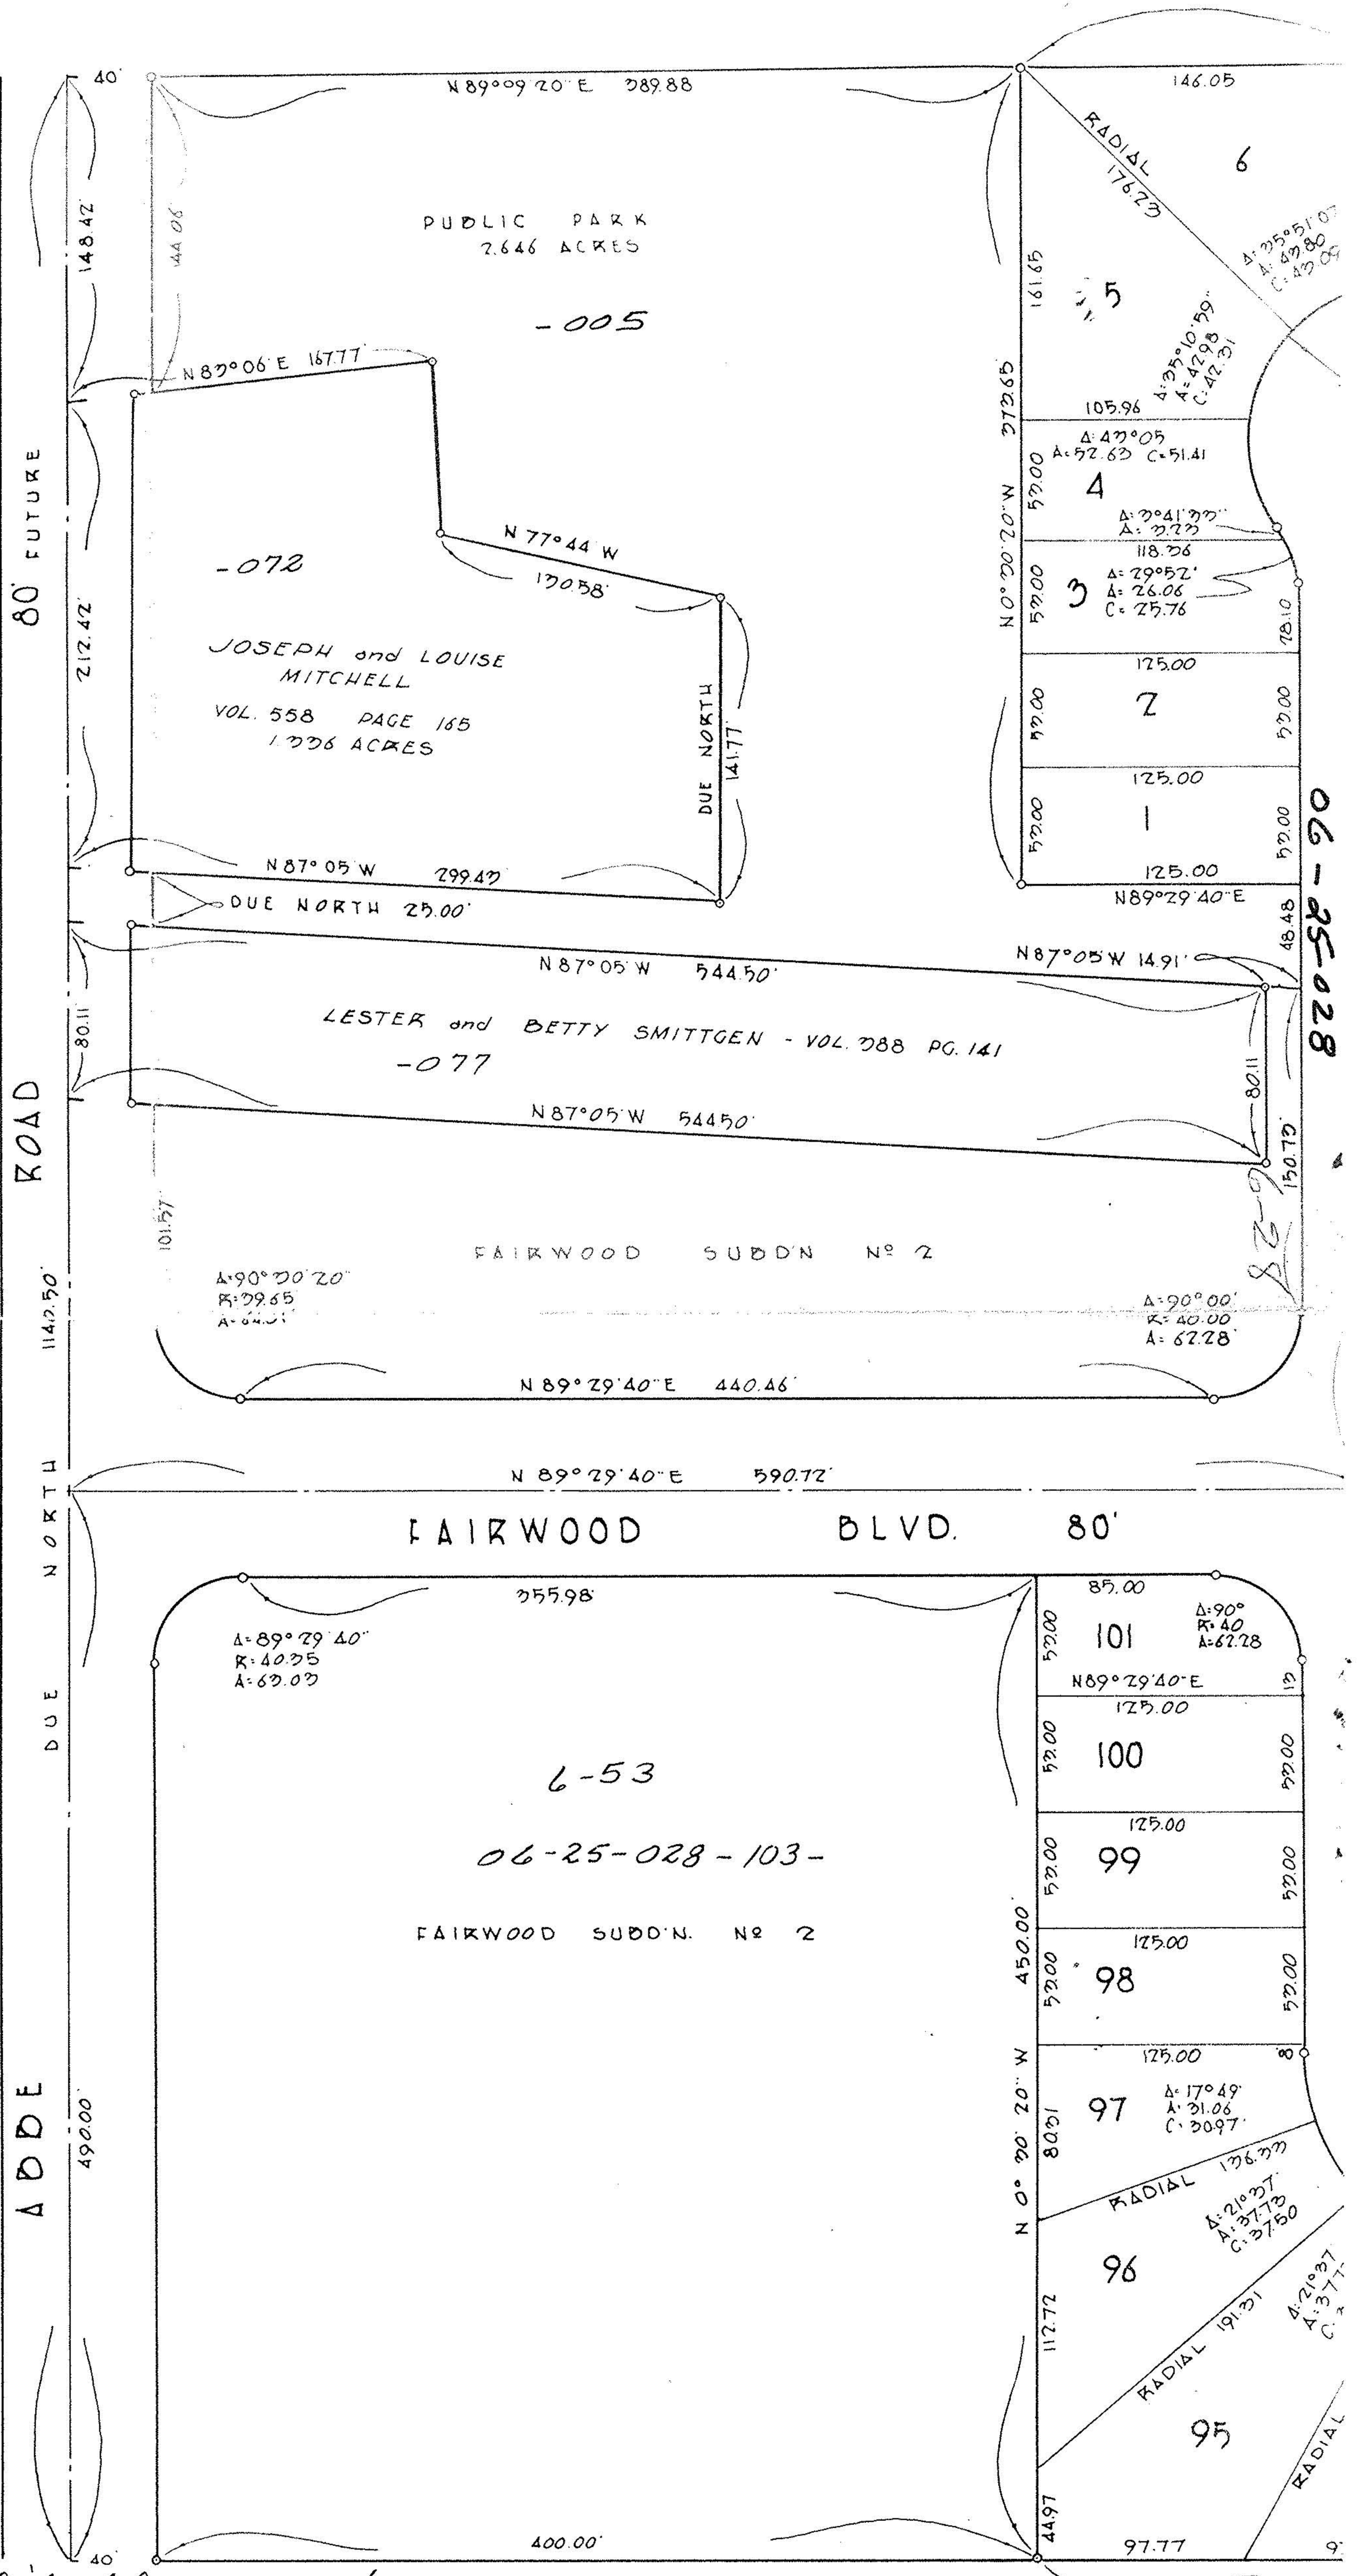

**ENGINEERS' CERTIFICATE:**

THIS IS TO CERTIFY THAT I, RAY E. HOLLIS, REG. CIVIL ENGINEER AND SURVEYOR, AND AT THE REQUEST OF FRANK AYRES, LORAIN COUNTY AUDITOR AND PURSUANT TO SECTION NO 5358 OF THE GENERAL CODE OF THE STATE OF OHIO, I HAVE PREPARED THE ABOVE PLAT OF THE FAIRWOOD SUBDIVISION NO 1 REVISED, SITUATED IN O.L. NO 28 EAST OF RIVER, ELYRIA TWP, NOW THE CITY OF ELYRIA, LORAIN COUNTY, OHIO. THE MAP SHOWN HEREON WAS COMPILED FROM AN ORIGINAL COPY OF SAID SUBDIVISION PREPARED AND SURVEYED BY MYSELF AND RESUBDIVIDED BY MYSELF AS SHOWN HEREON.

ACRES IN STREETS - 17.7095  
ACRES IN LOTS - 47.8315  
TOTAL 60.071

*Ray E. Hollis*  
RAY E. HOLLIS - REG. ENG. & SURVEYOR

**COUNTY AUDITORS CERTIFICATE:**

STATE OF OHIO }  
COUNTY OF LORAIN } S.S.

I, FRANK AYRES, THE DULY ELECTED AND QUALIFIED COUNTY AUDITOR OF SAID COUNTY AND STATE, DO HEREBY CERTIFY THAT I HAVE CAUSED TO BE MADE THE FOREGOING PLAT OF A PART OF O.L. # 28 EAST OF RIVER, ELYRIA TWP, NOW THE CITY OF ELYRIA, LORAIN COUNTY OHIO, IN ACCORDANCE WITH PROVISIONS OF SECTION NO 5358 OF THE GENERAL CODE OF OHIO. SAID PLAT TO BE KNOWN AND DESIGNATED AS FAIRWOOD SUBD. NO 1 REVISED.

THIS ACTION HAVING BECOME NECESSARY OWING TO THE REDUCTION OF LOT SIZES OF THE ORIGINAL PLAT, BY METES AND BOUNDS DESCRIPTION AND FURTHER DESIGNATED AS BEING A PROPOSED LOT, THEREBY RENDERING THE DESCRIPTION OF THE SEVERAL PARTS THEREOF INDEFINITE AND DOUBTFUL.

DATE

AUDITOR OF LORAIN COUNTY

*Certified Correct by:*

*Joseph J. Mitvek*  
*Lorain County Auditor*

06-25-028