



KLEINOEDER-SCHMIDT

and ASSOCIATES

ENGINEERS — SURVEYORS — CONSULTANTS IN LAND PLANNING

ELYRIA - NORWALK - MEDINA

OHIO

PLOT PLAN

JOB No. 77-442

SUBLOT 244, 243, & NLY. 25' - 242

SUBDIVISION SPRING VALLEY SUBDIVISION No 2 ELYRIA, OHIO

OTHER

6-68
PAGE


06-25-101-032

668
6-68
SPRING VALLEY Sub.

668

06-25-101-032

032

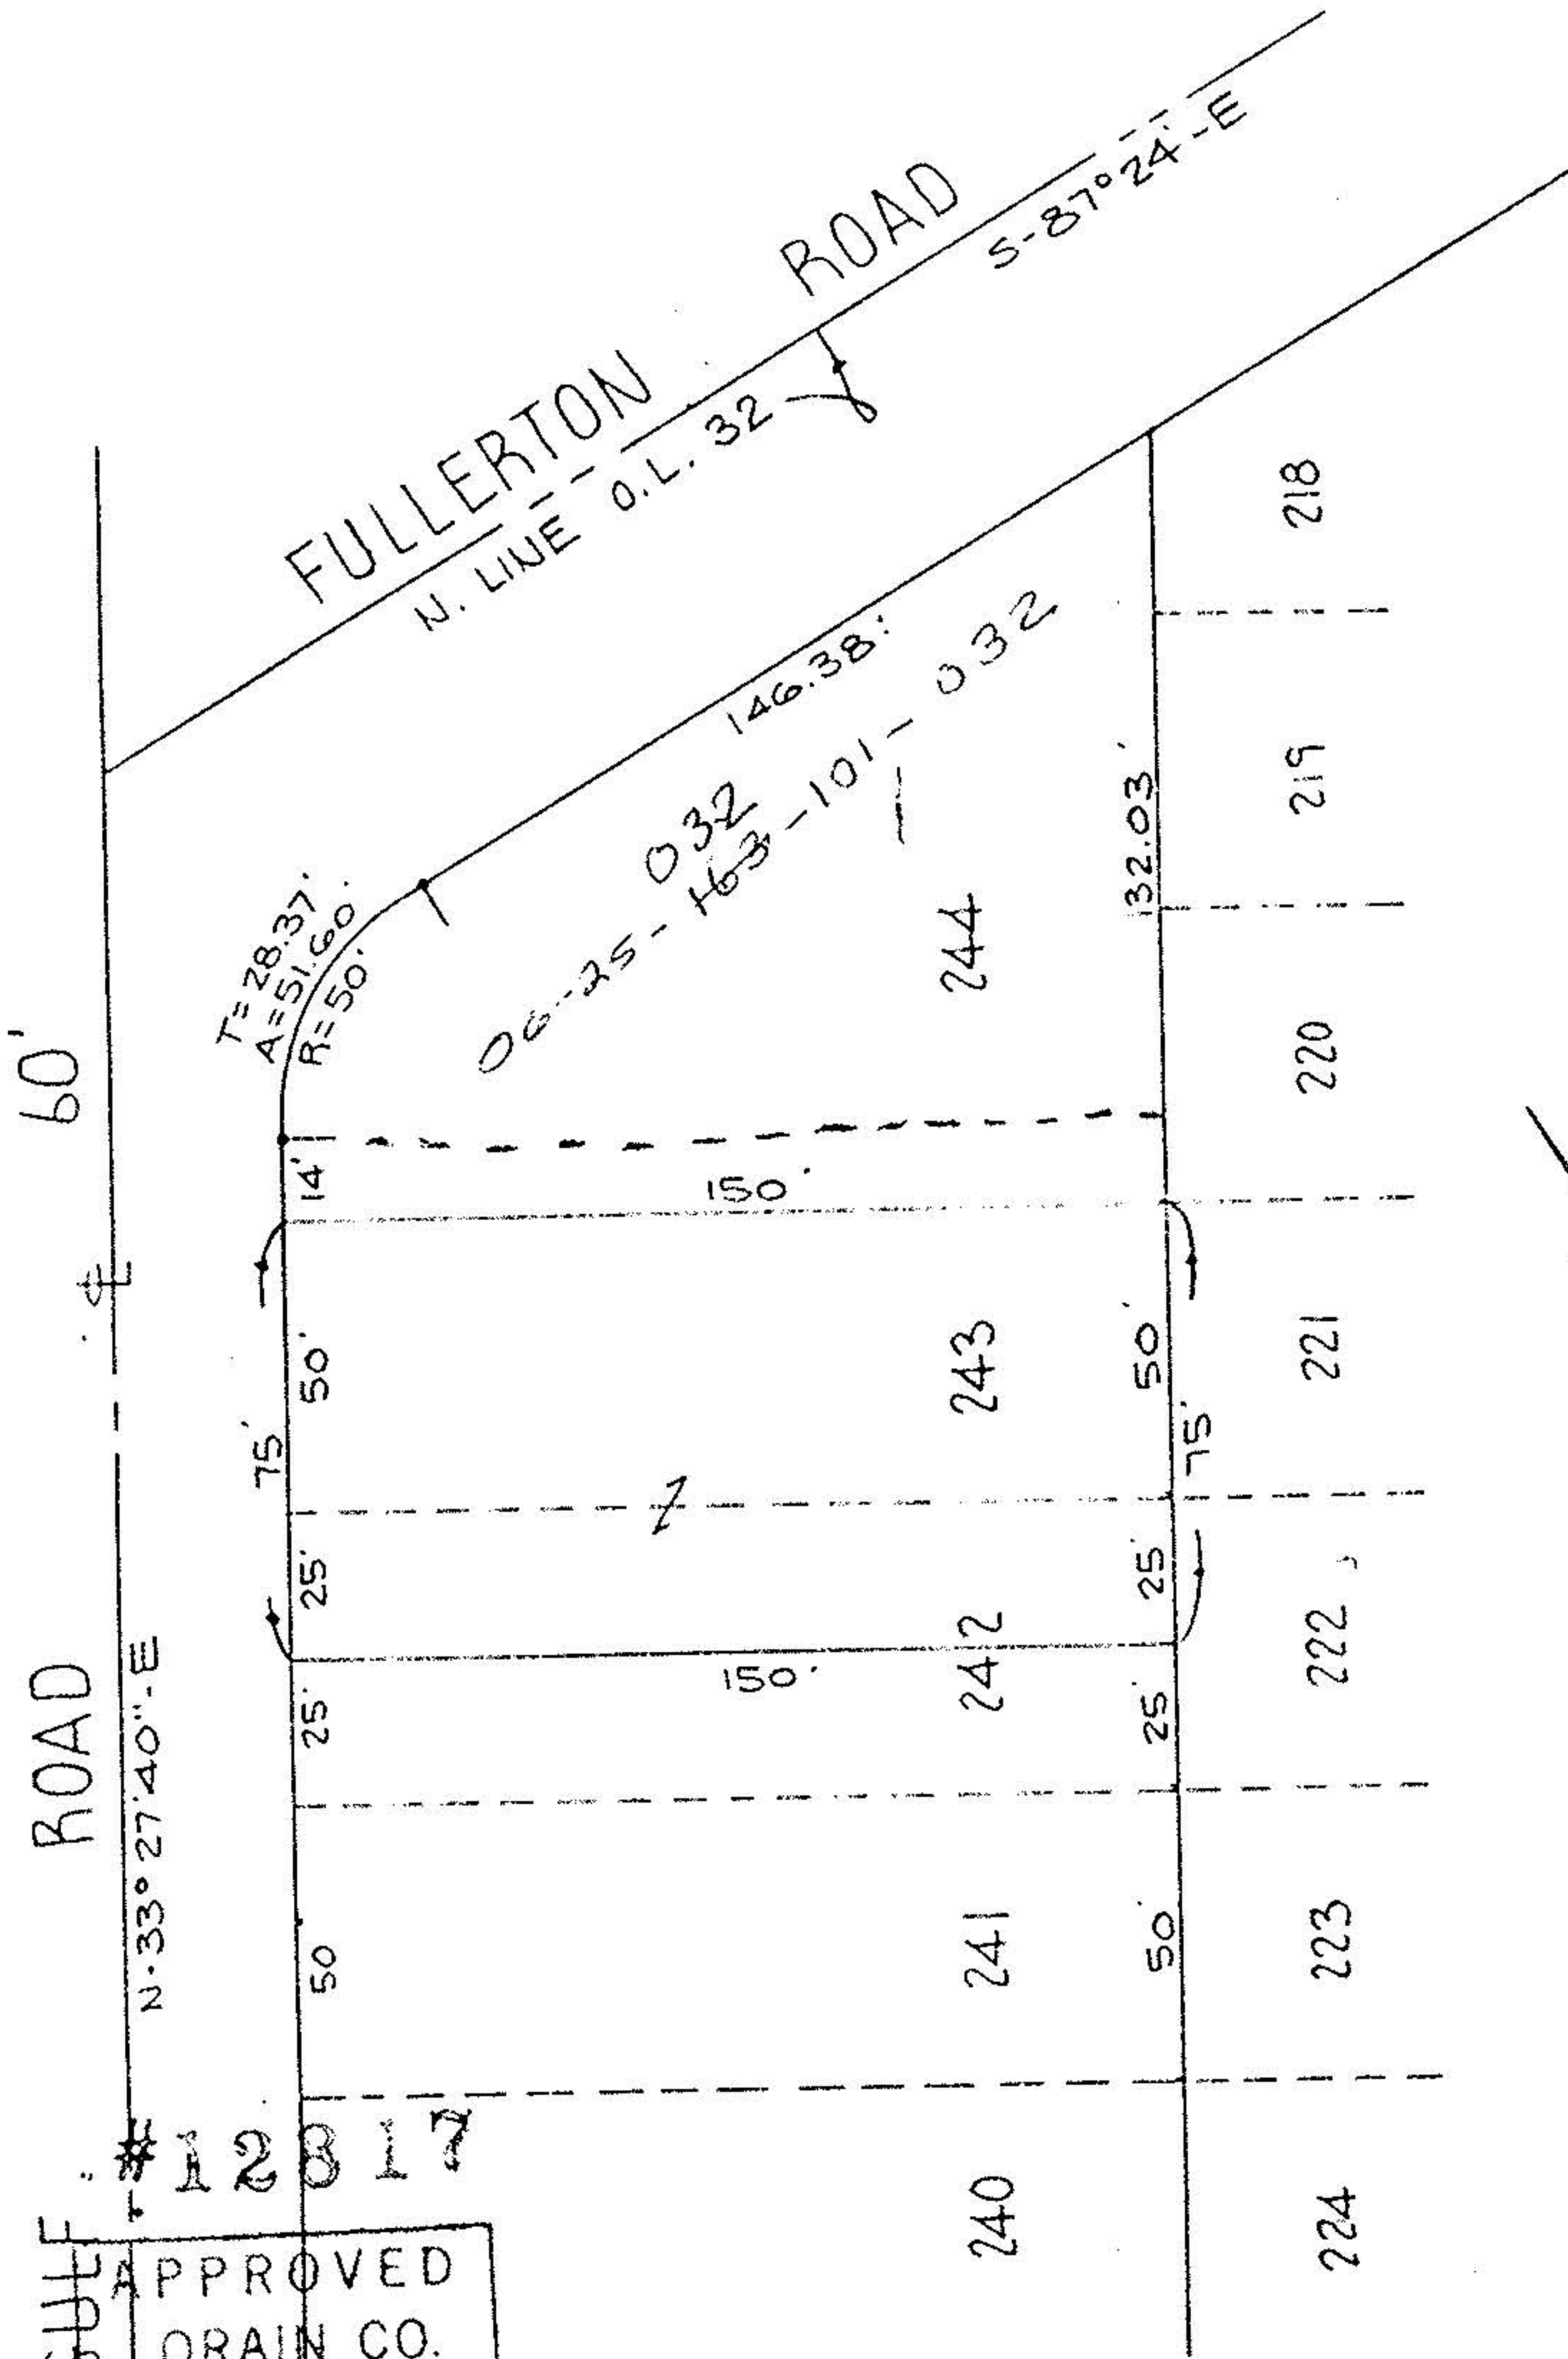

GULF #12817

APPROVED
LORAIN CO.
MAP DEPT.
DATE 6-21-79
PAGE 6-68
BY T. McNeil
VOID AFTER

SPRING VALLEY SUBDN No 2
P.V. 12 P. 22

Prepared for: ATTORNEY ROY E. WEST

Scale: 1" = 50'

Date: DEC. 22, 1977