



LAUNDON • SIMON • CAHL & ASSOC., INC.  
CONSULTING ENGINEERS & SURVEYORS  
110 MIDDLE AVE. ELYRIA, O. 44035

SURVEY FOR:  
ELYRIA AMERICAN LEGION  
HOLDING CO.

Orig. Lot 45 & 46	City of ELYRIA	Date FEB. '94 Scale 1" = 50'
Orig. Sec	Village of	Dwn. by R.G.S. Chkd. by R.C.
Tract E. of RIVER	County of LORAIN	Job No. 94-2526 F.B. 232/45
Township of ELYRIA	State of OHIO	Printed


SURVEY of S/L's 54, 58, 57 & WLY. 10.00' of S/L 56  
IN ELYWOOD SUB'N. No 2 P.V. 13 P. 14

06-25-046-000-

OHIO ST. 66'

1533.52 m. W. ln. GLENWOOD ST. to W. ln. GULF RD.

DUE WEST

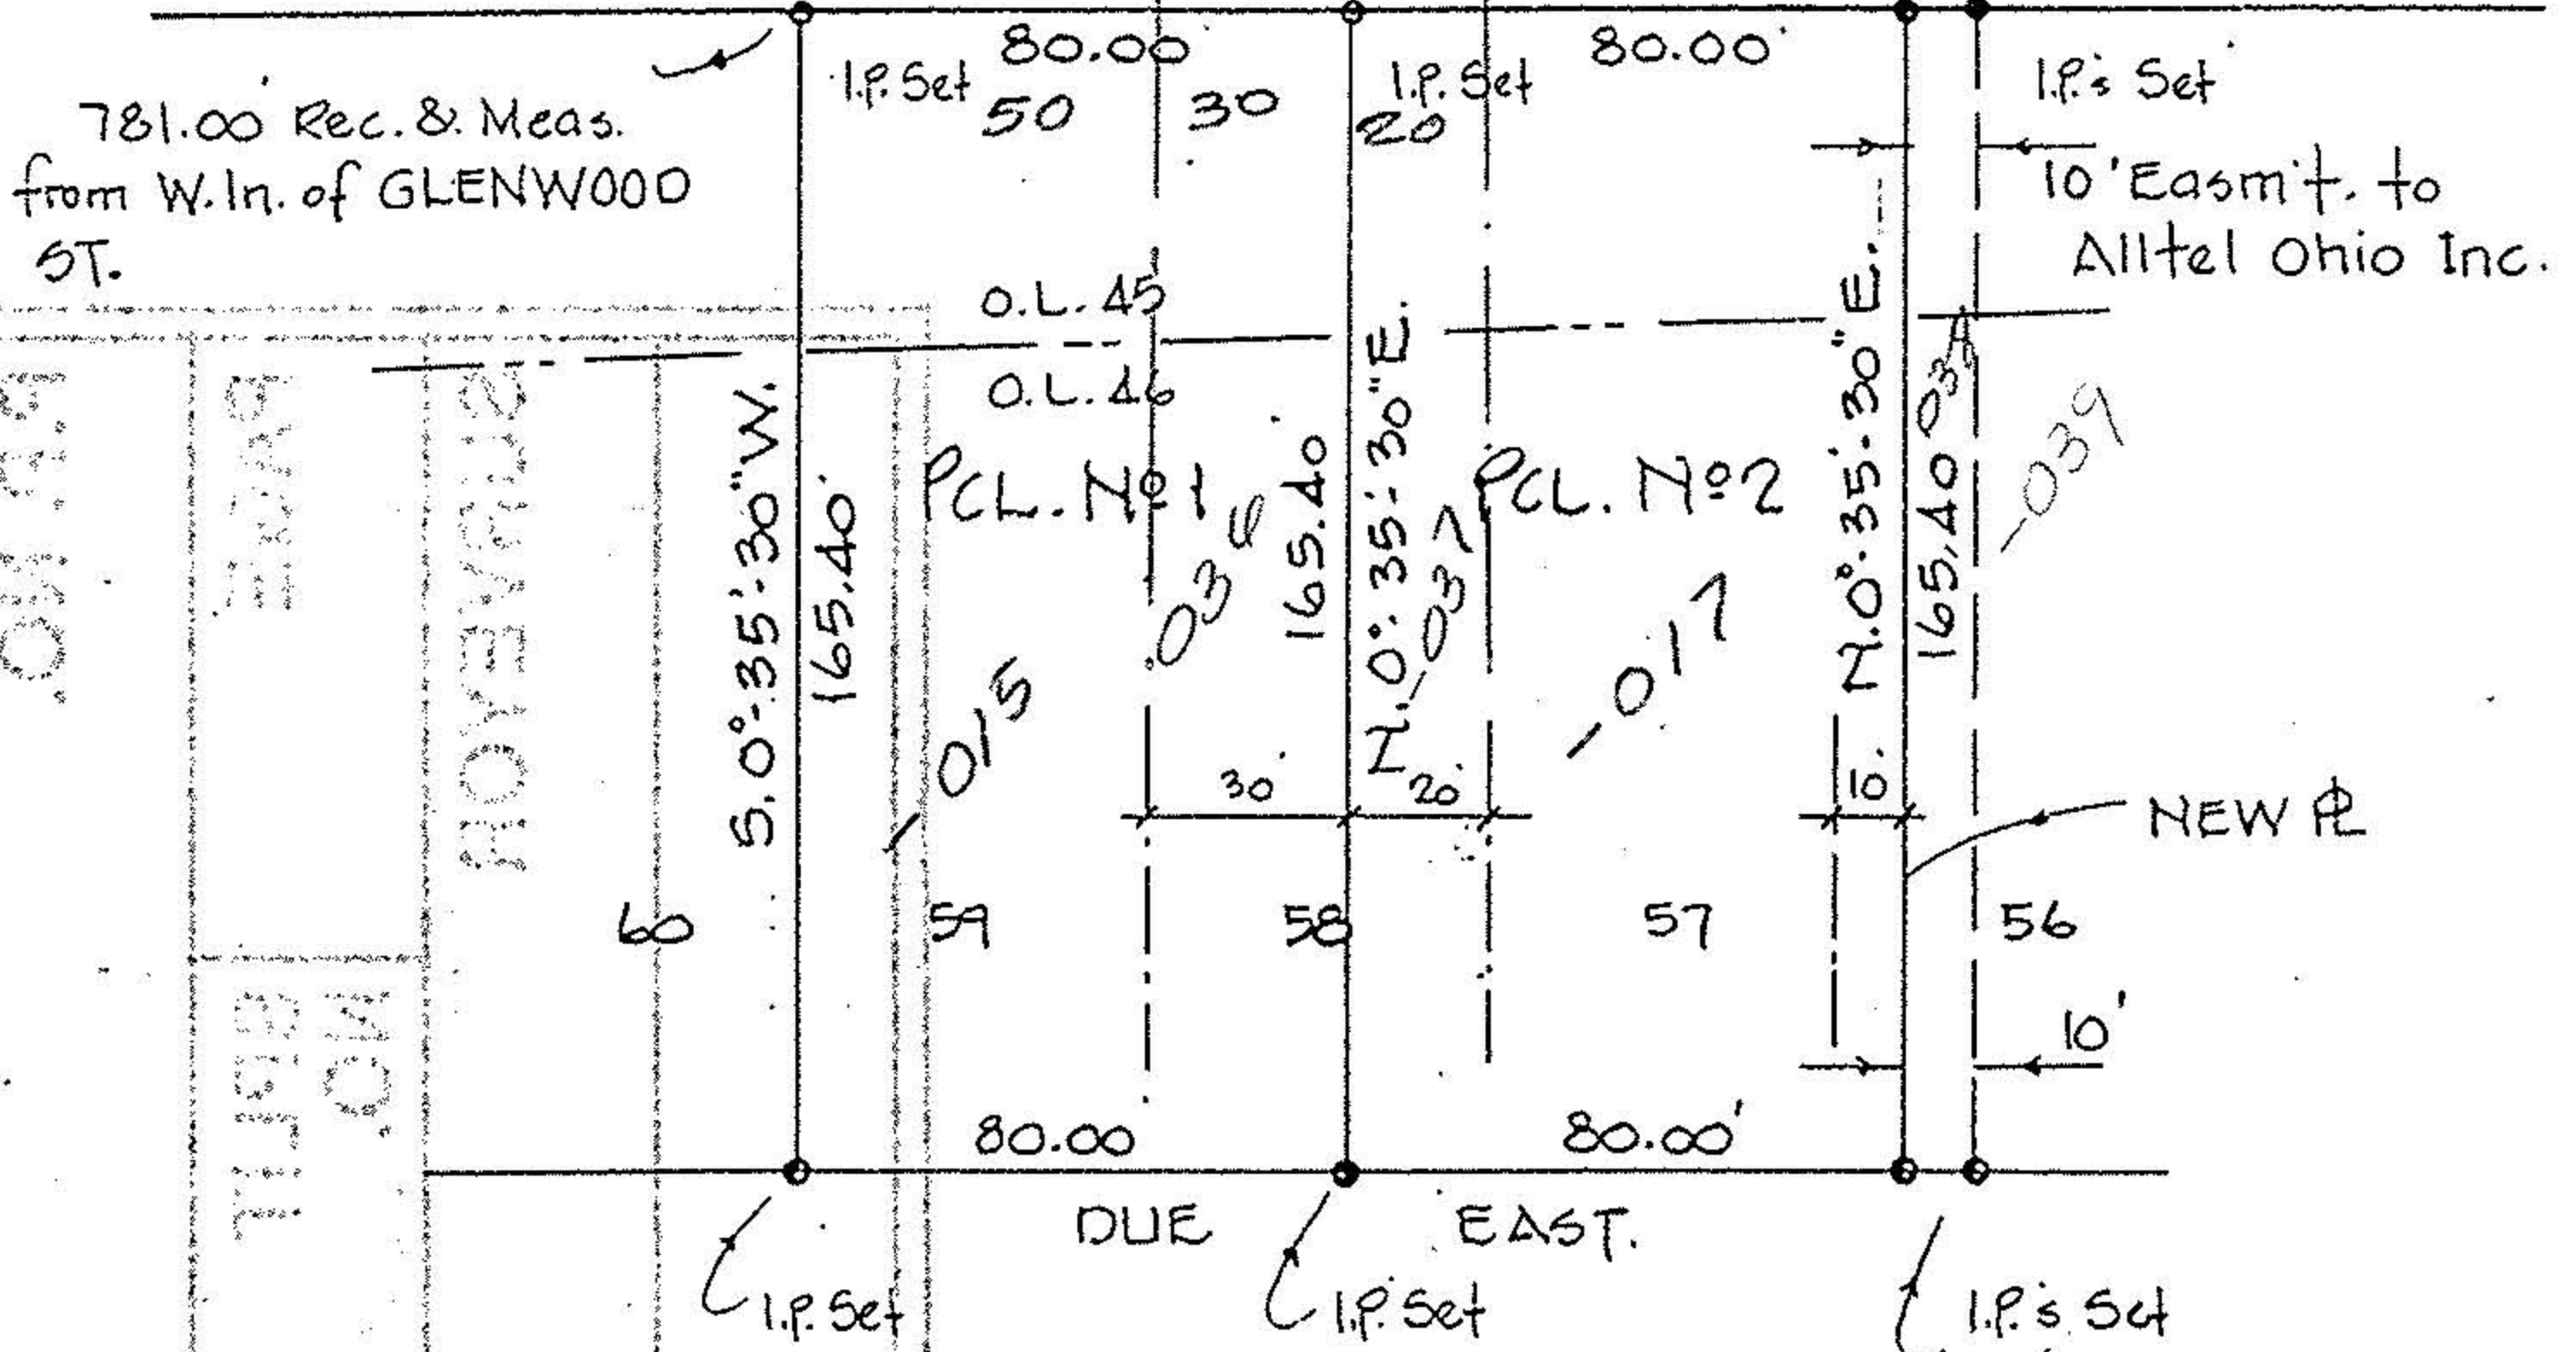

GEORGE R. STARR'S ADD'N.  
P.V. 2 P. 18

20747


APPROVED  
LORAIN CO.  
MAP DEPT.

DATE 3-1-94

PAGE 6-103

CAROLYN  
BY FRANCIS

WORD 20747

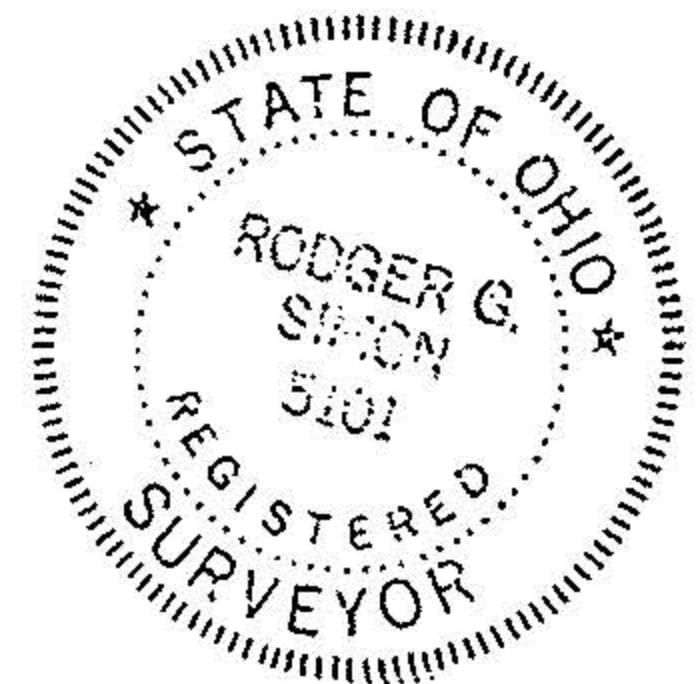

ASSUMED MERIDIAN  
BRGS USED TO DESCRIBE  
ANGLES ONLY.

OM 99  
NOVEMBER

NOV 1994

DATE

