


SEE 5-00-098-C

 


SEE 5-00-097-B

SEE 5-00-004-A

SEE 5-A

ANNEXATION	DATA
COMM. RES.	CITY ORD.
63-744	64-2
64-403	64-45

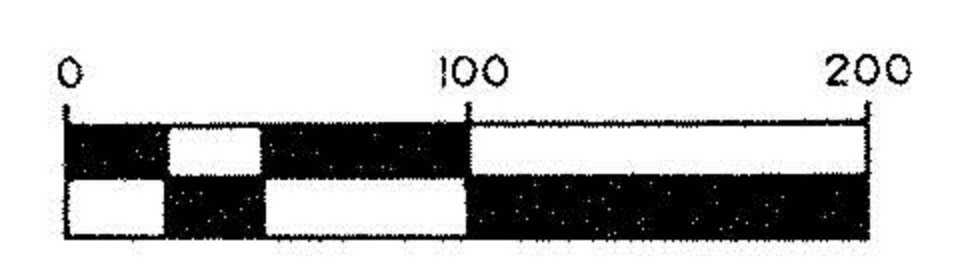

Ely 1/3 LOT 97

AMHERST TWP.

SCALE: 1" = 100'