



SEE 6-84

158

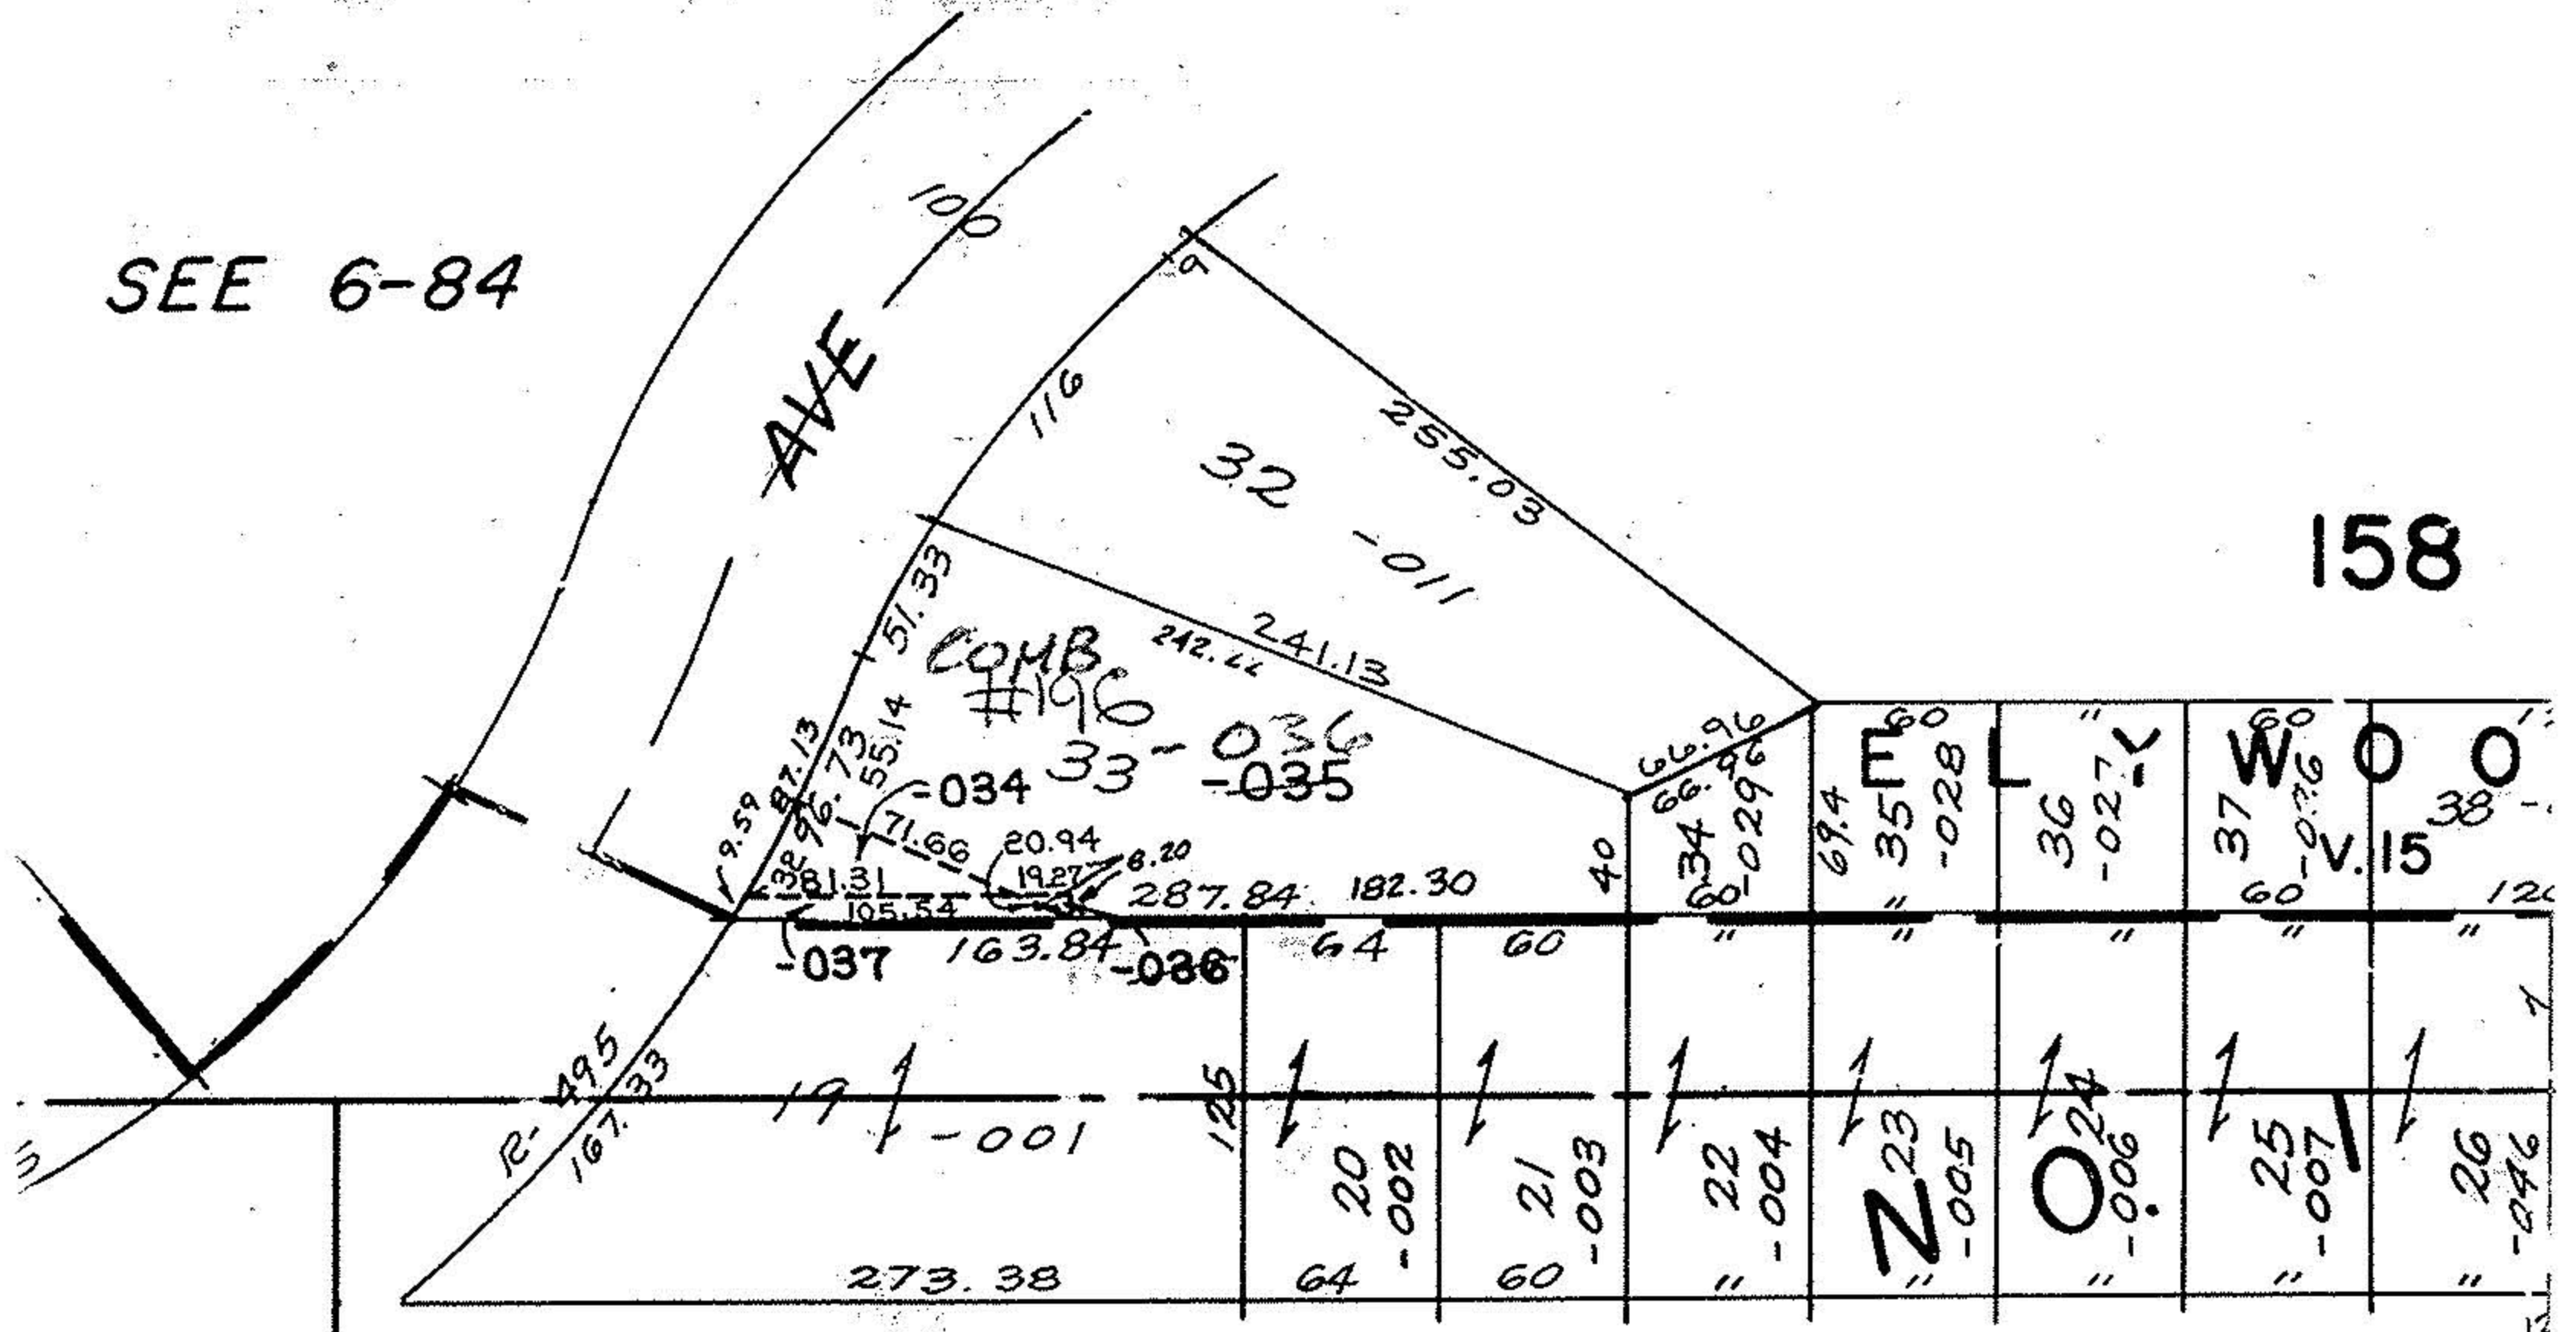

HAMILTON

157

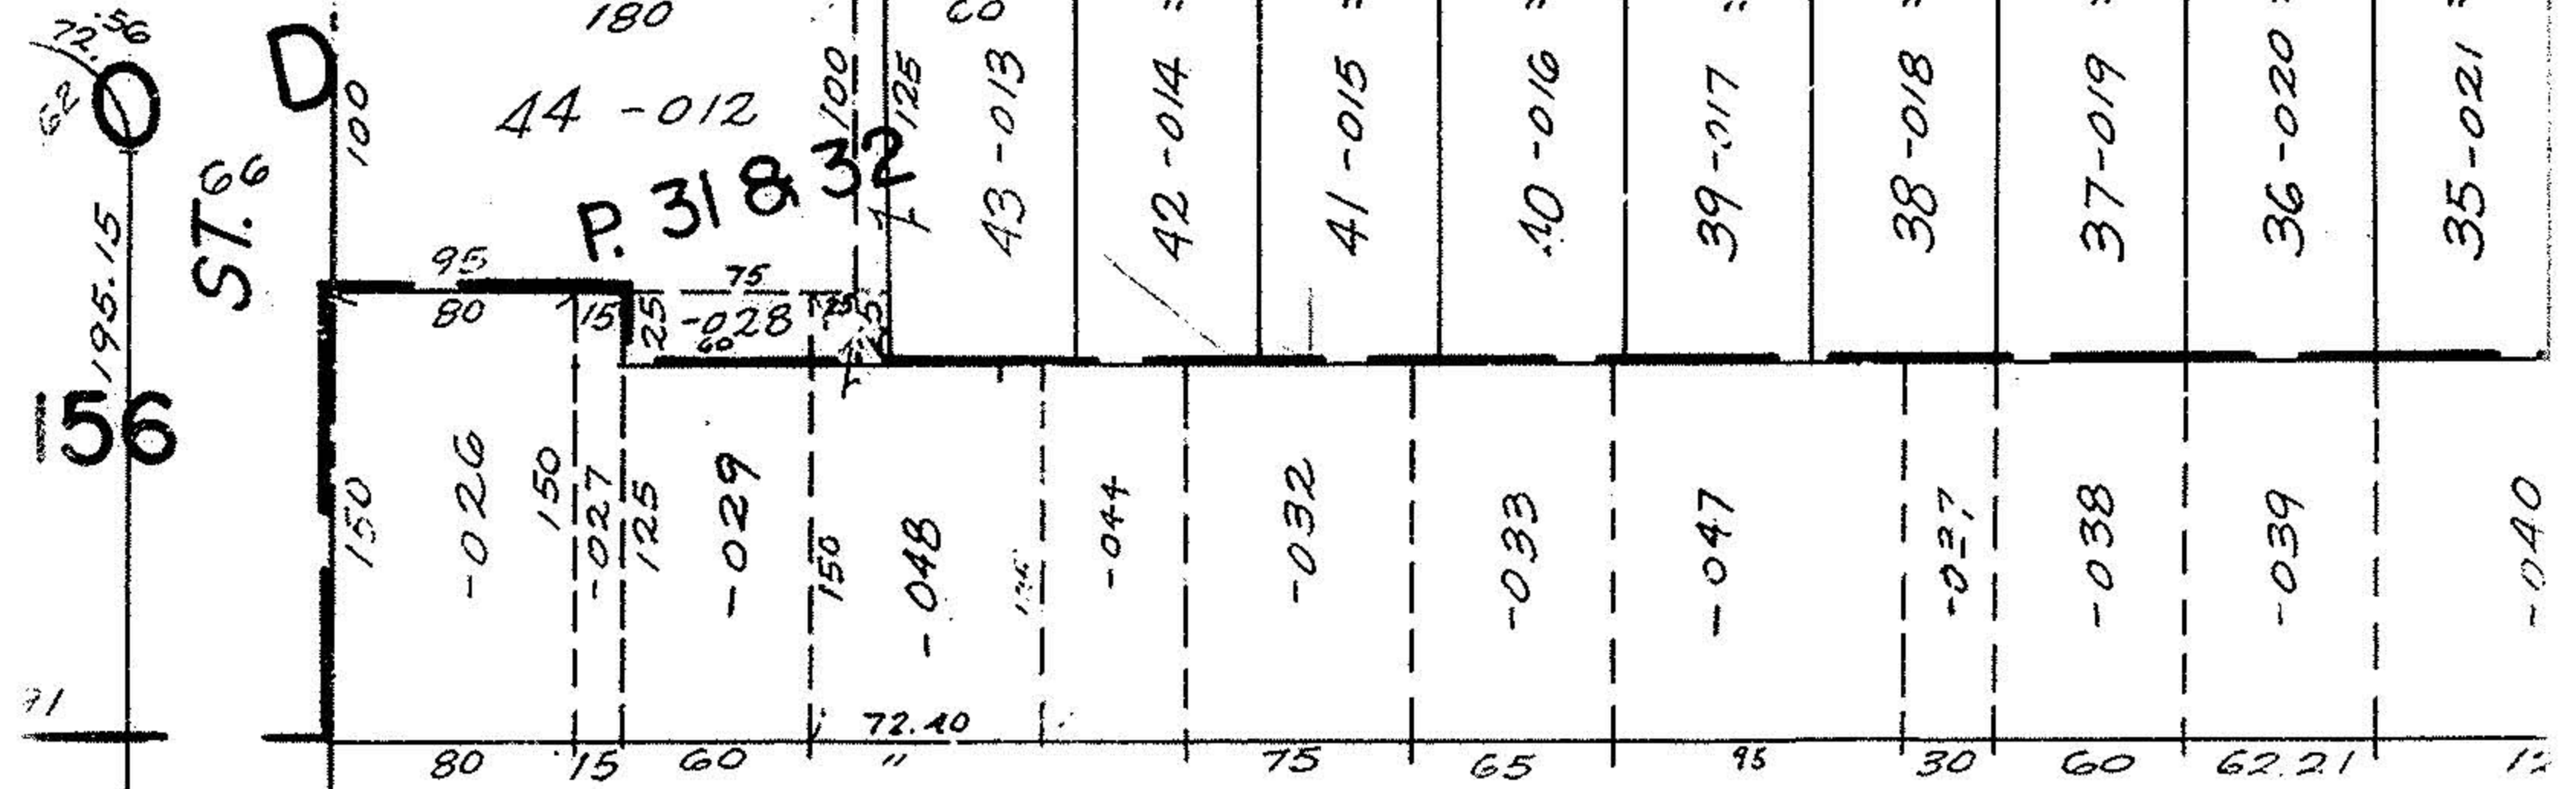

OHIO

