

STEPHEN & CAROLINE M.
SKRZYPCZYNSKI
D.V. 464 P.345

JOZEF & ANNA PETRIK
D.V. 1212 P.762
7.041 AC.

ORIGINAL PARCEL CONTAINS 10.704 AC. BY SURVEY
5.1871 AC. BY DEED.

#13084

#13008

APPROVED
LORAIN CO.
MAP DEPT.

DATE 8-22-79

PAGE 700-001 C

BY *[Signature]*

VOID
AFTER


CHARLES O. & SHARON L. BALDWIN
D.V. 1176 P.978

PROJECT
SURVEY MAP

OF PART OF
RIDGEVILLE TOWNSHIP ORIGINAL LOT NO. 1
CITY OF NORTH RIDGEVILLE COUNTY OF LORAIN
STATE OF OHIO

Prepared for: **JOE PETRIK**

Rev.	Drawn by: P.M.
	Checked by:
	App. by:
	Scale: 1" = 60'
	Date: 4-4-79

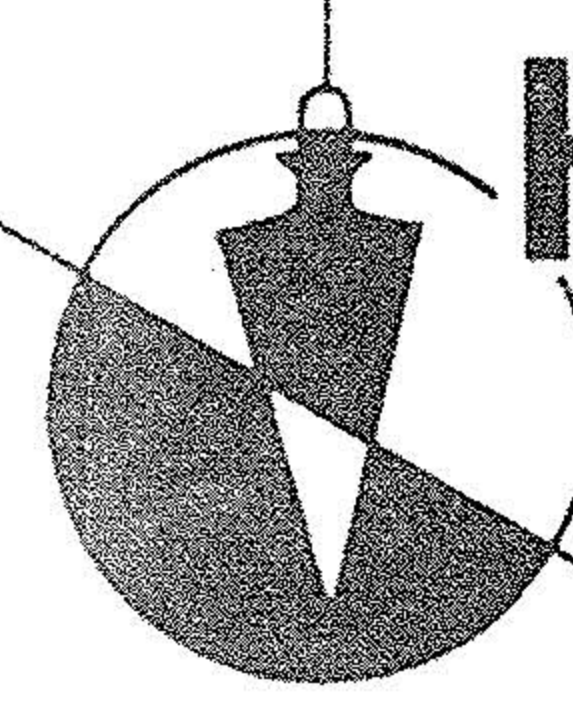

KLEINOEDER-SCHMIDT

and ASSOCIATES

ENGINEERS — SURVEYORS — CONSULTANTS in LAND PLANNING

ELYRIA - NORWALK - MEDINA OHIO

REFERENCES	
SHEET NO.	JOB NO.
of	79-16