


STEPHEN & CAROLINE M.
SKRZYPCZYNSKI
D.V. 464 P. 345

ORIGINAL PARCEL CONTAINS 10.704 AC. BY SURVEY
5.1871 AC. BY DEED

CHARLES O. & SHARON L. BALDWIN
D.V. 1176 P. 978

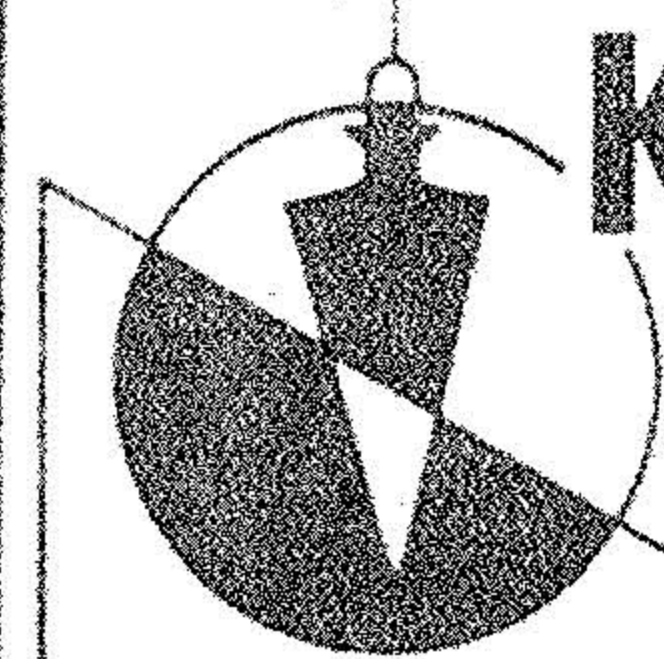

KLEINOEDER-SCHMIDT
and ASSOCIATES

ENGINEERS — SURVEYORS — CONSULTANTS in LAND PLANNING

ELYRIA - NORWALK - MEDINA

OHIO

21899
APPROVED
LORAIN CO.
MAP DEPT.
DATE 8-26-96
PAGE 7-00-001-C
BY K.DYE
VOID AFTER # 21899

PROJECT
SURVEY MAP

OF PART OF
RIDGEVILLE TOWNSHIP ORIGINAL LOT NO. 1
CITY OF NORTH RIDGEVILLE COUNTY OF LORAIN
STATE OF OHIO

Prepared for:
JOE PETRIK

Rev. _____
Drawn by: P.M.
Checked by: _____
App. by: _____
Scale: 1" = 60'
Date: 4-4-79

REFERENCES

SHEET NO.
of _____

JOB NO.
79-16