


ADDITION TO RIDGEVILLE HEIGHTS No. 2  
 ORIGINAL RIDGEVILLE LOT 9  
 VOLUME 11 PAGE 23  
 BLOCK 113

PROPERTY SPLITS


PREPARED FOR: REMON CORPORATION  
 37000 CENTER RIDGE ROAD  
 NORTH RIDGEVILLE, OH 44039

PREPARED BY: HAPONEK & ASSOCIATES  
 34100 CENTER RIDGE ROAD  
 NORTH RIDGEVILLE, OH 44039

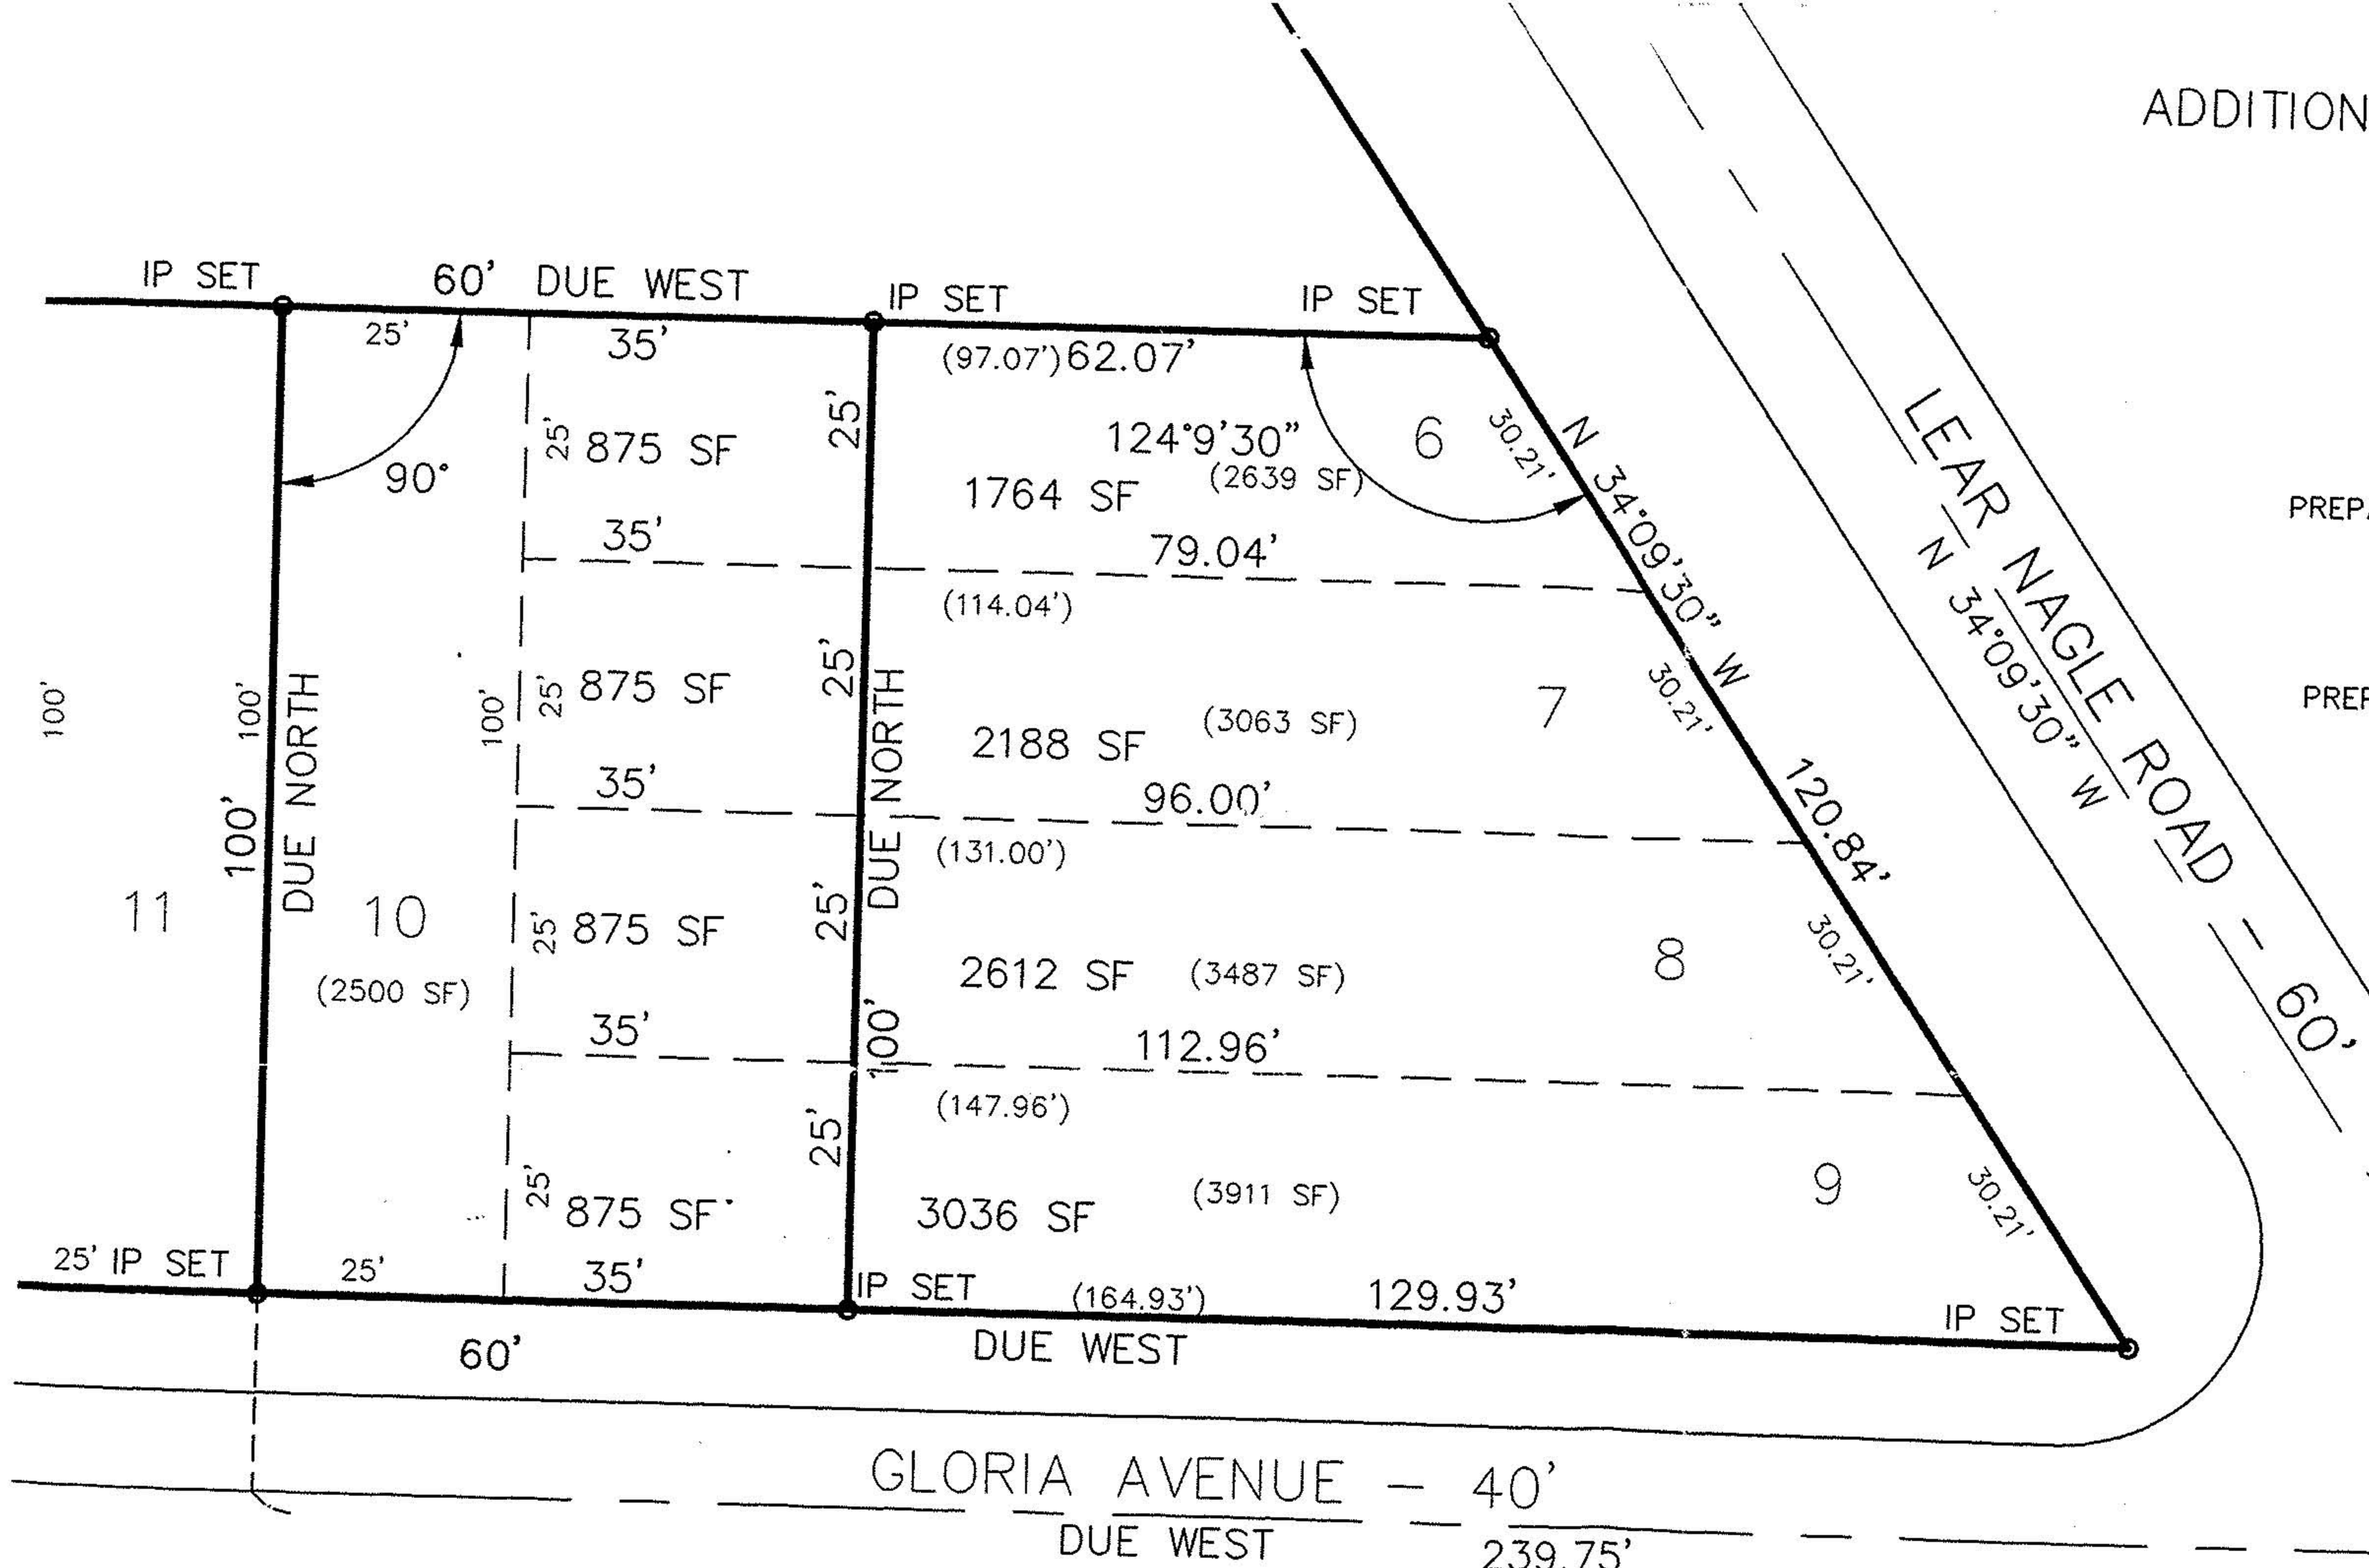

#22359  
 APPROVED  
 LORAIN CO.  
 MAP DEPT  
 DATE 12/4/97  
 PAGE 700-009-B  
 BY K. Colbert

GRAPHIC SCALE

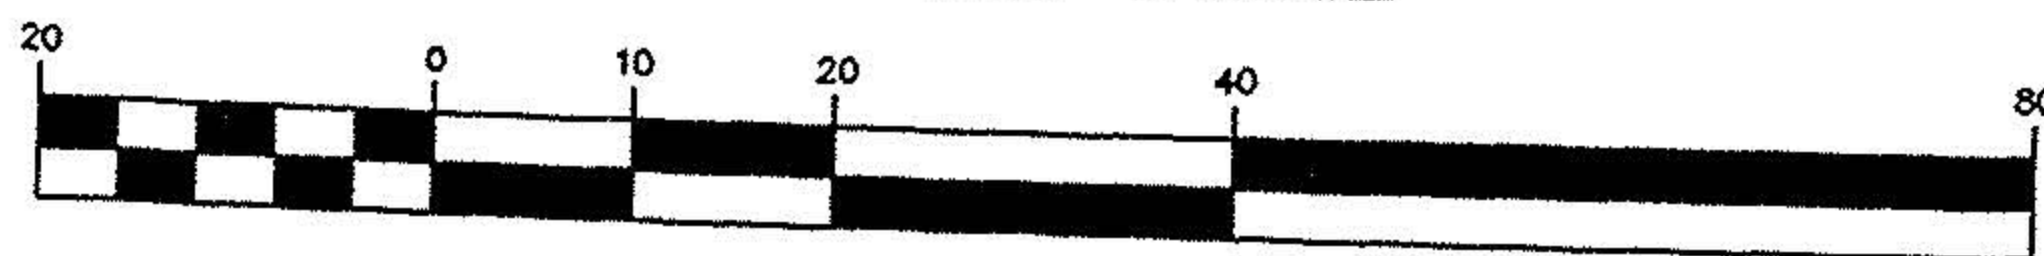

( IN FEET )  
 1 inch = 20 ft.  
 SEPTEMBER 10, 1997  
 REVISED SEPT 18, 1997