



501
 TWP 10
 R. 10

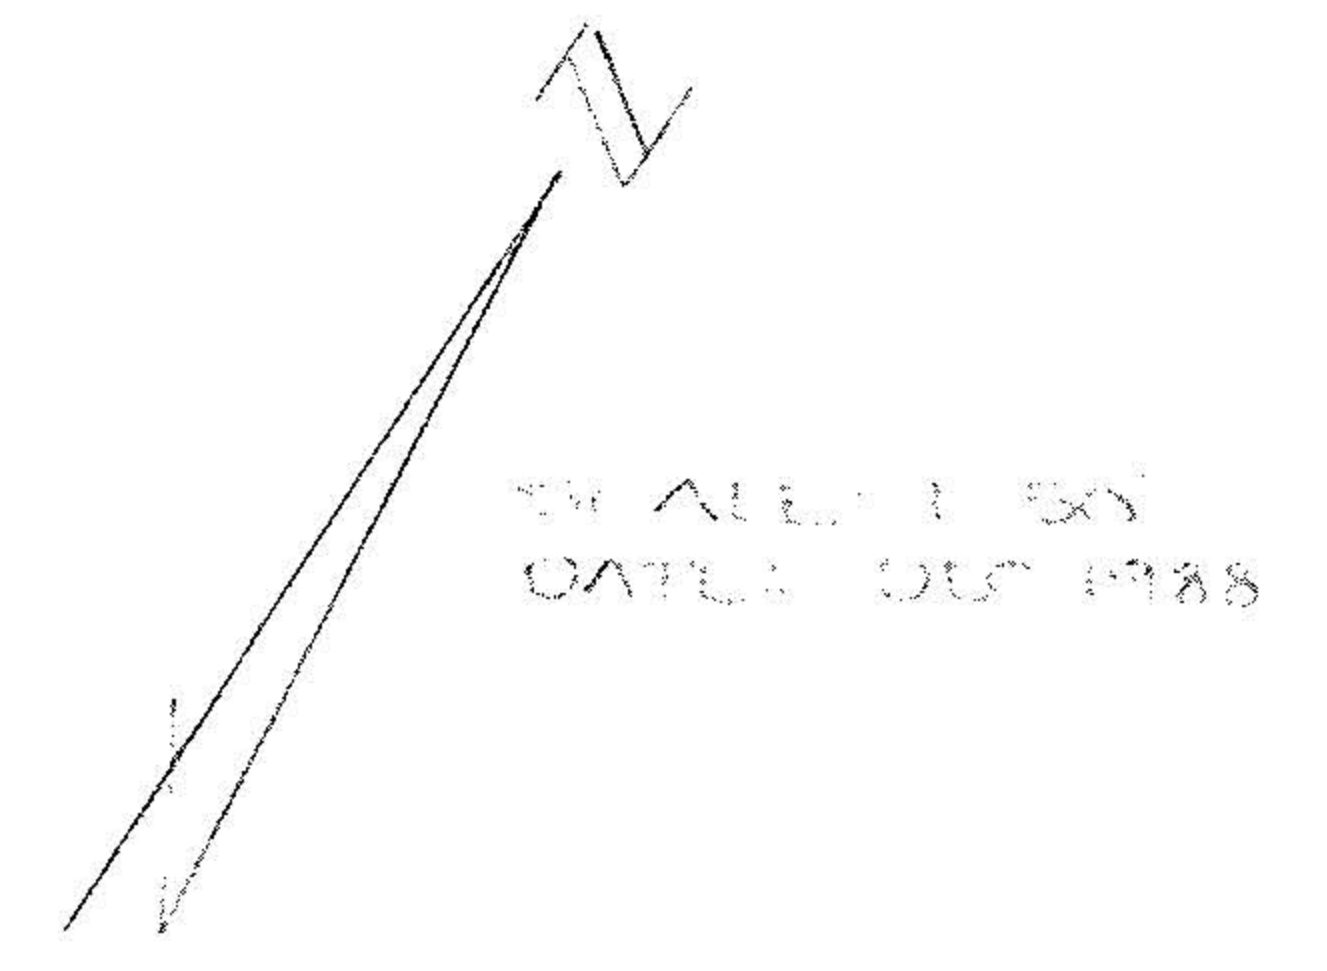

SCALE 1" = 50'
 DATE: DEC 1988

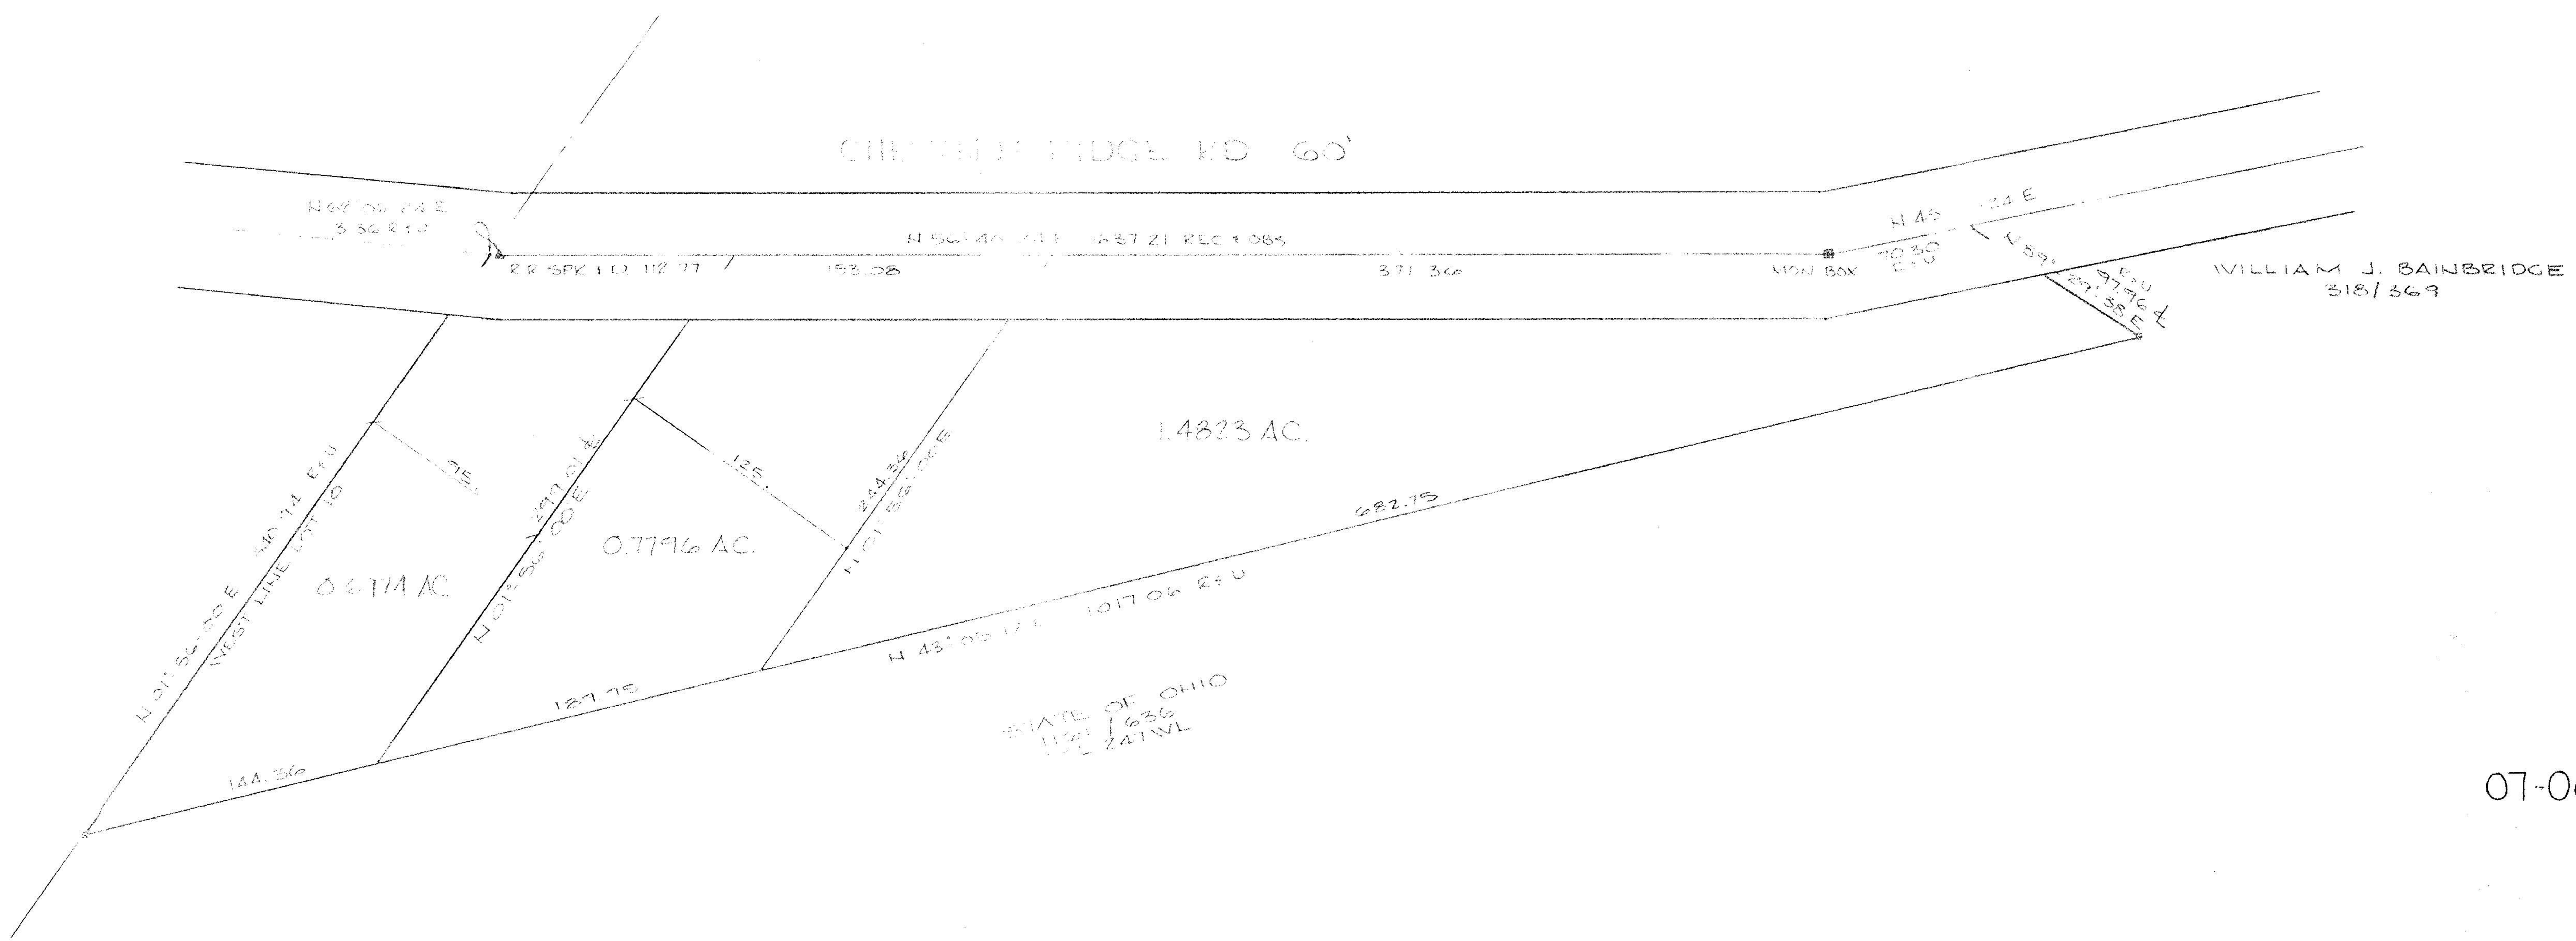


WILLIAM J. BAINBRIDGE
 318/369

07-00-010-107

#18348
 APPROVED
 LORAIN CO.
 MAP DEPT.
 DATE 3-9-89
 PAGE 7-00-010
 BY CAROL FRANCIS
 VOID AFTER #18348

NOTE: THIS PARCEL WAS SURVEYED AS A PART OF STATE HIGHWAY PROJECT

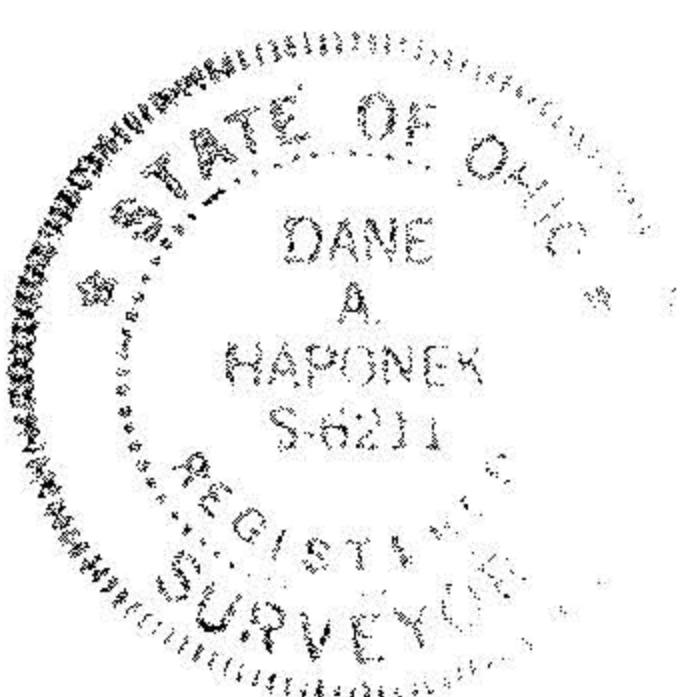

REVISED: 12-28-88 PCL SIZE