



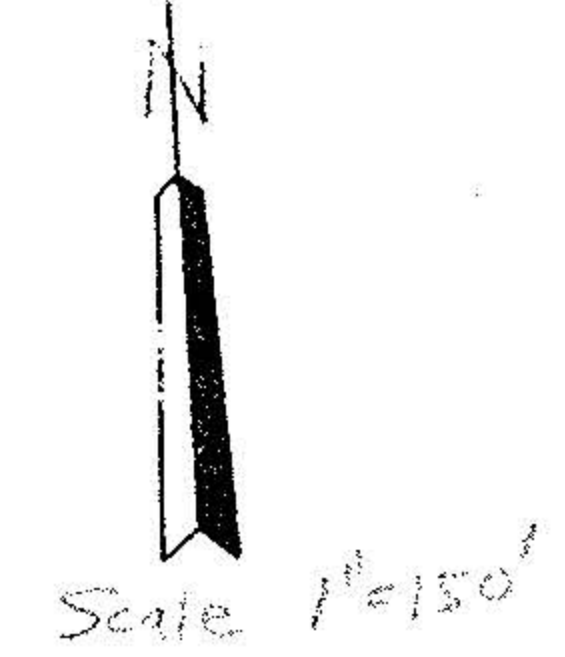


STA. 1028+70.20 OHIO TPKE
CR-5+00



R4-19+25.57
C-0+00

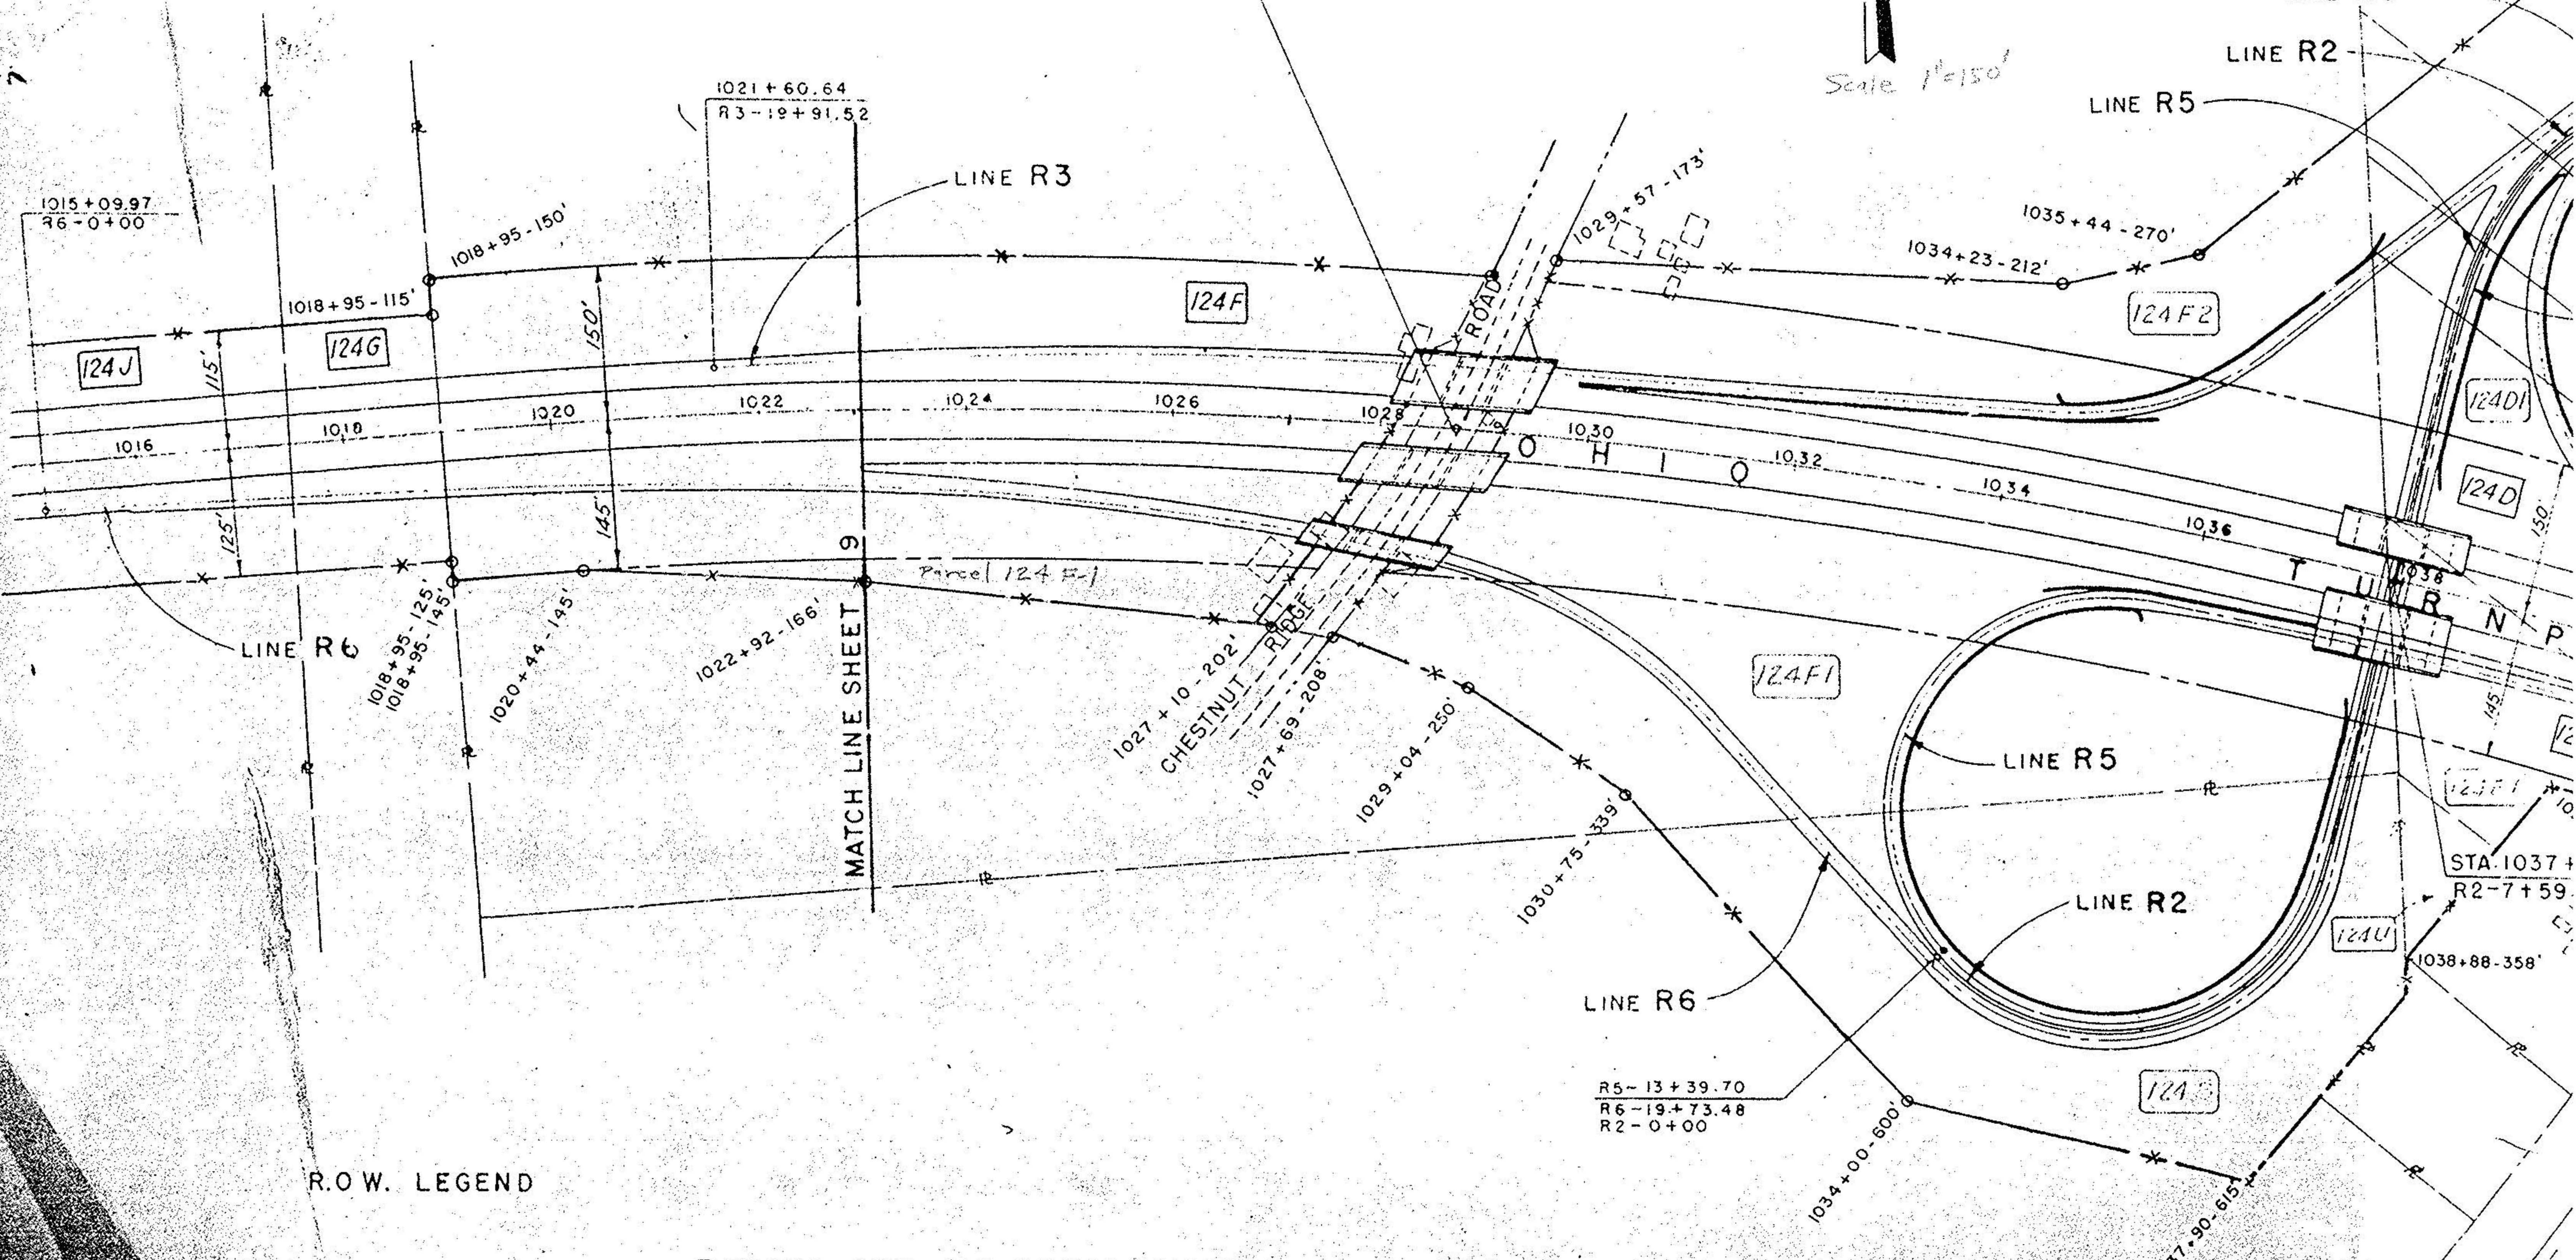

R.O.W. LEGEND

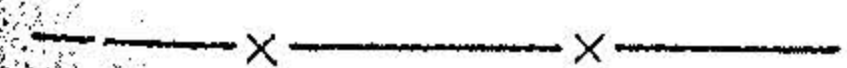-  TURNPIKE R.O.W. (NO FENCING REQUIRED)
-  TURNPIKE R.O.W. (FENCING REQUIRED)
-  TURNPIKE FENCING (NOT R.O.W.)

R5-13+39.70
R6-19+73.48
R2-0+00

STA. 1037+
R2-7+59