
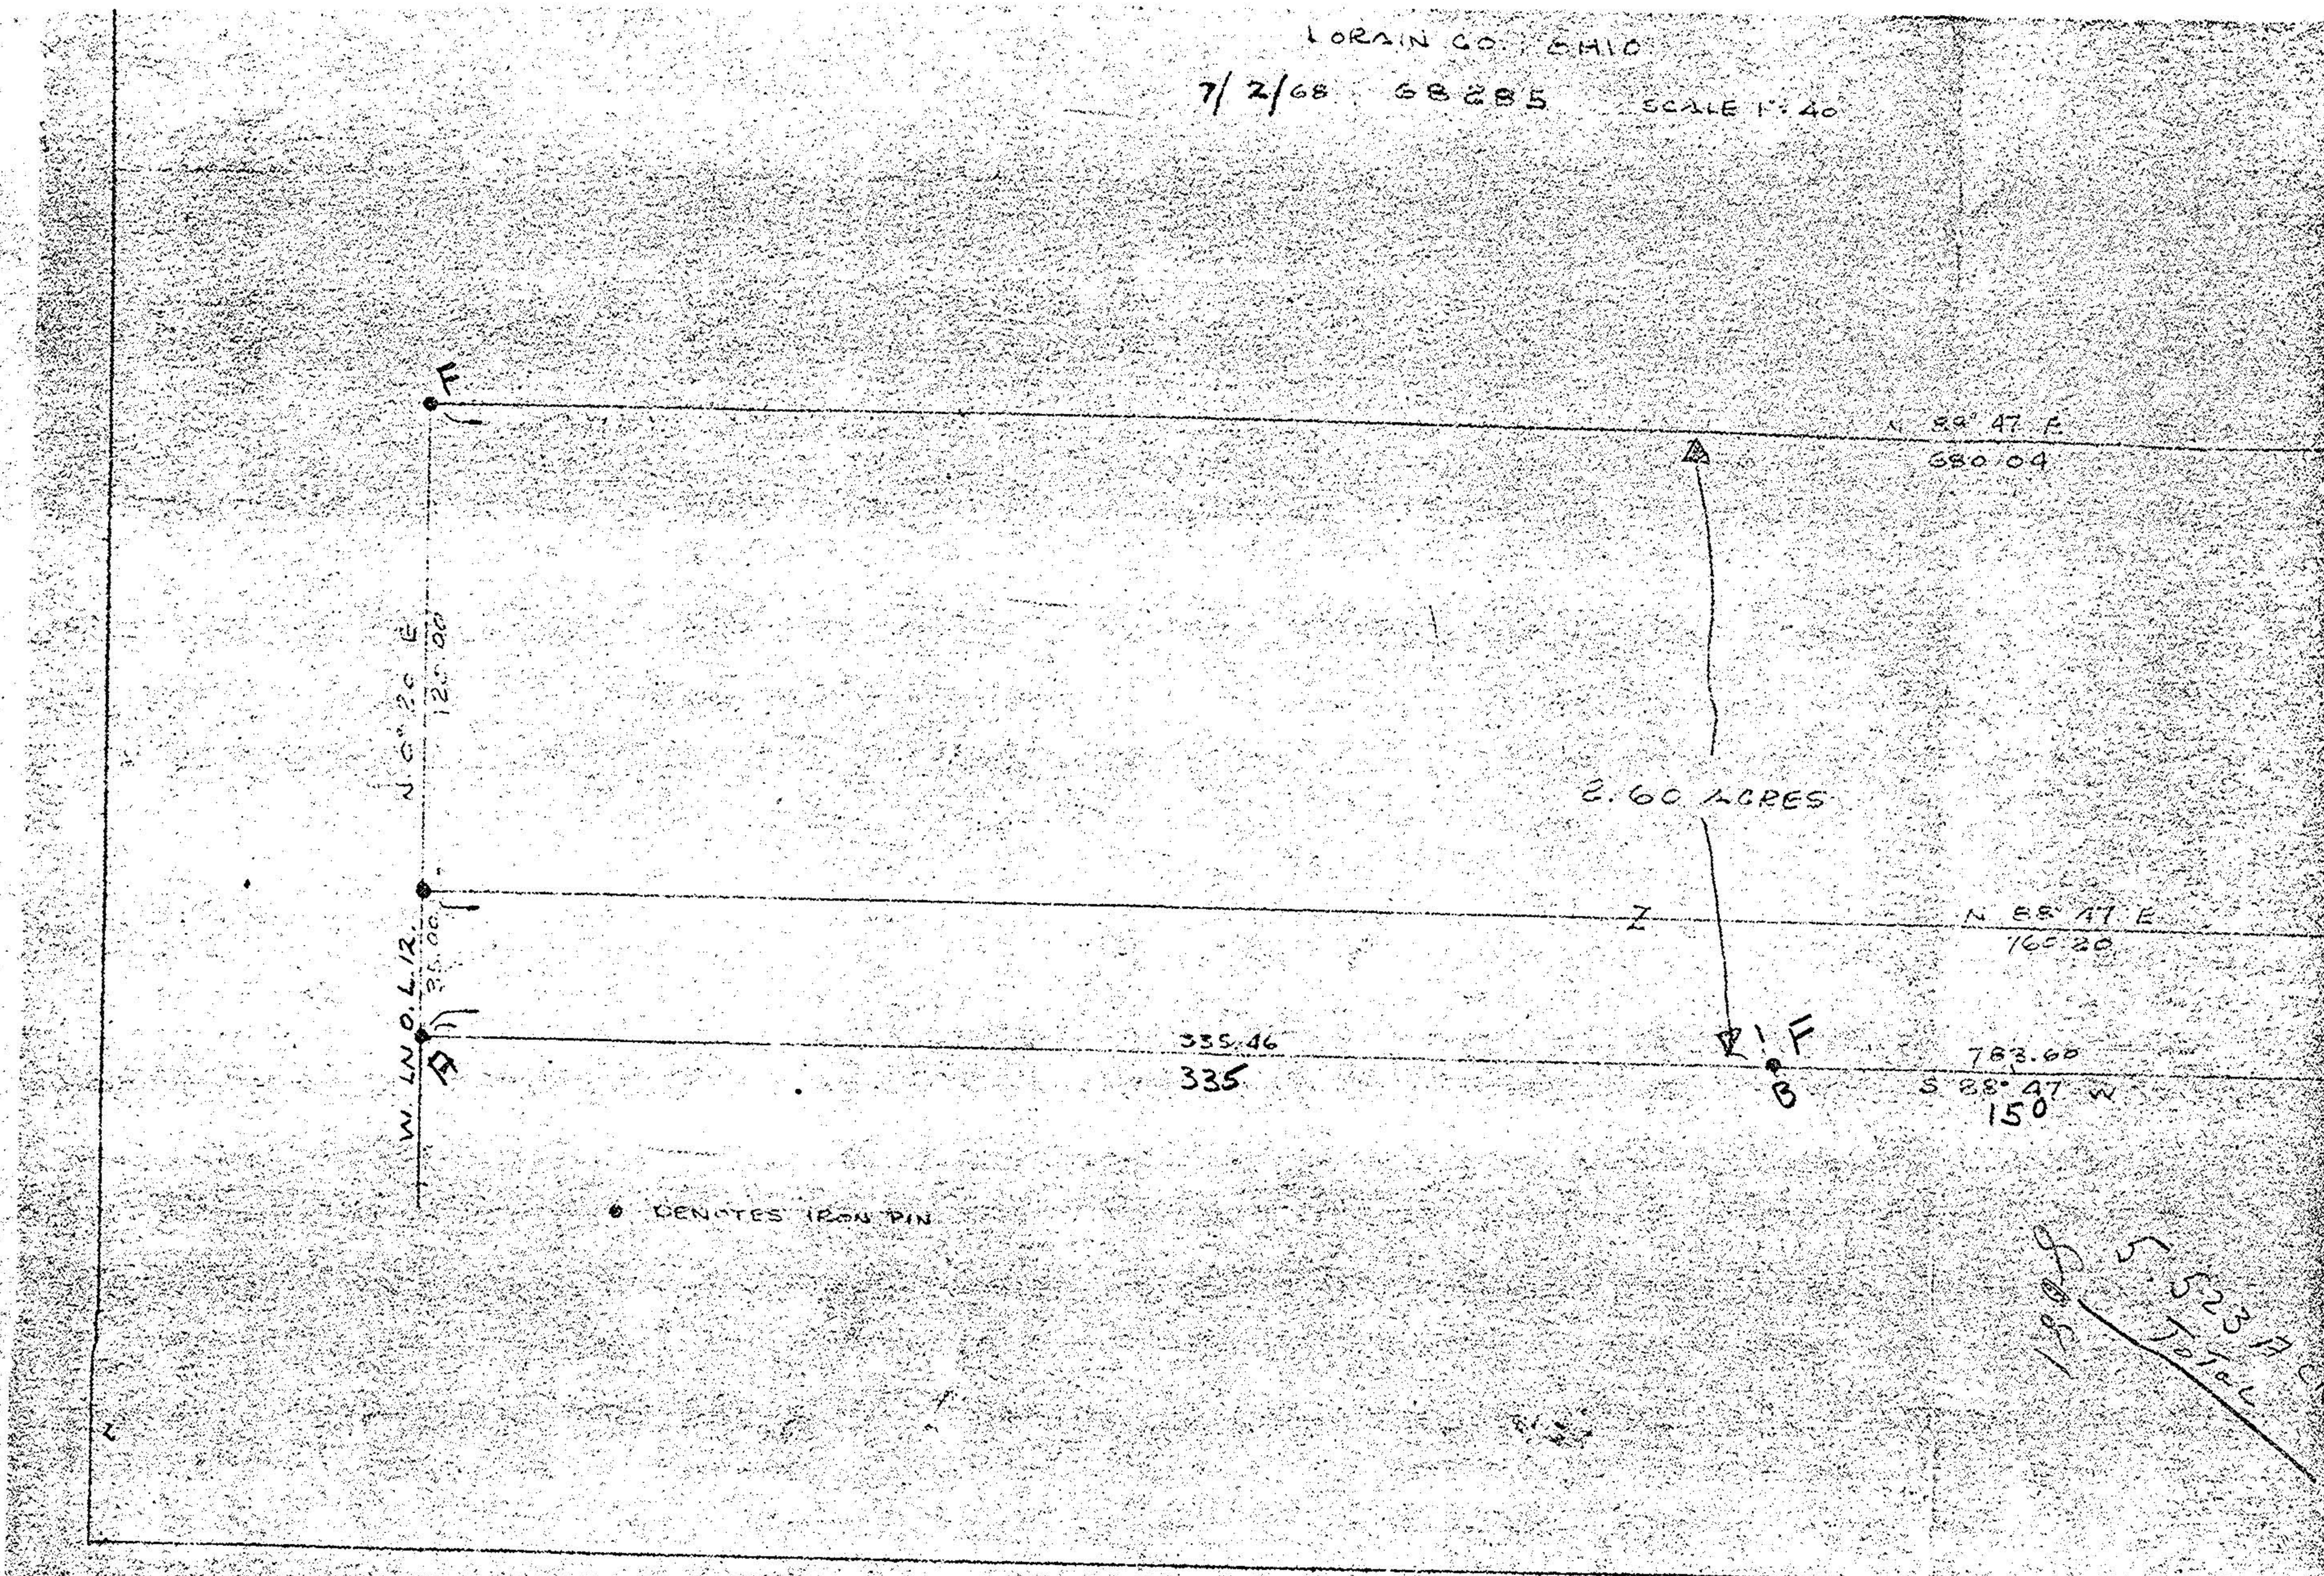


SURVEY FOR  
 VIRGINIA GAGON  
 Root Road  
 N. RIDGEVILLE, OHIO

PART OF O.L. 12  
 RIDGEVILLE TOWNSHIP  
 NORTH RIDGEVILLE  
 LORAIN CO., OHIO

7/2/68 68285 SCALE 1"=40'

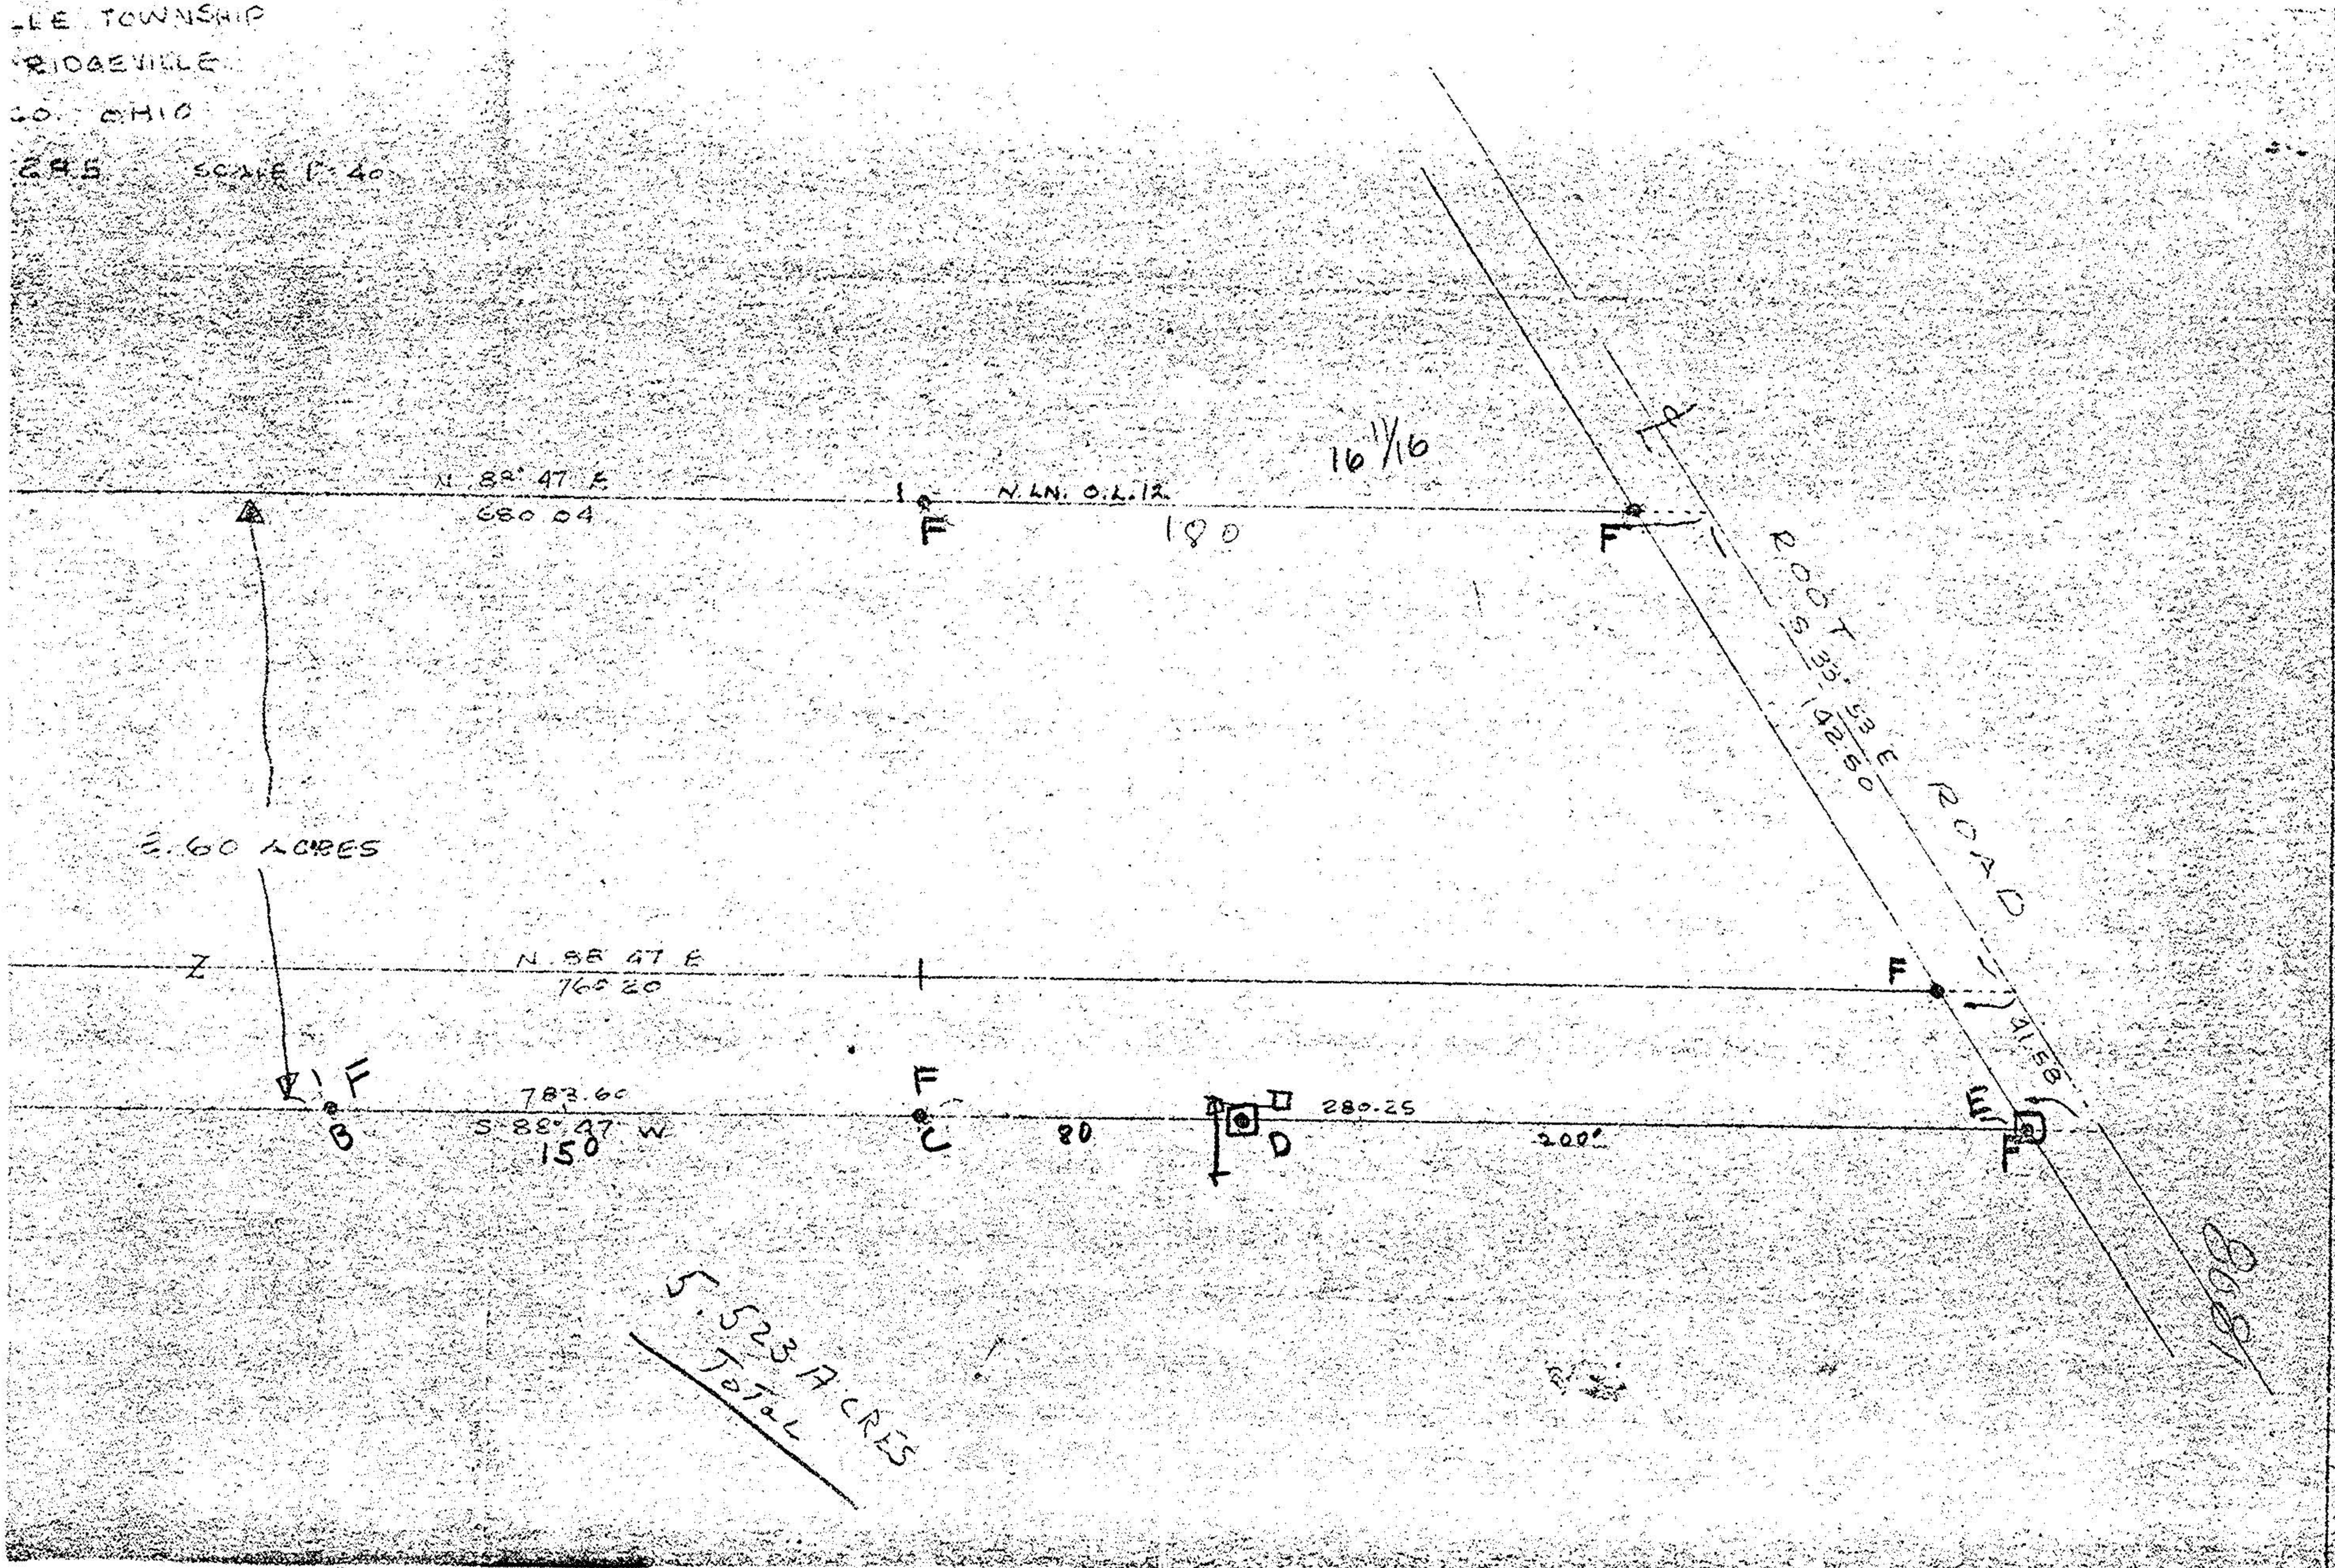

P.P. NO. 07-00-012-101	
SPLIT # 8011	DATE OF SURVEY 7/2/68
MAP PAGE 7-00-012-4	
SURVEYOR James H. SCHMIDT	