


WILLIAM B. BARTON
 Reg. Land Surveyor No. 4438
 188 PARKWOOD AVENUE
 AVON LAKE, OHIO 44012
 TELEPHONE (216) 933-6662

#17008

APPROVED	DATE 9-16-86
LORAIN CO.	PAGE 8-A
MAP DEPT.	BY C. FRANCIS
VOID AFTER	1700X

Carol E. & Marian L. Rogers
 D.V. 952 Pg. 57

08-20-025-000
 08-14-001-000

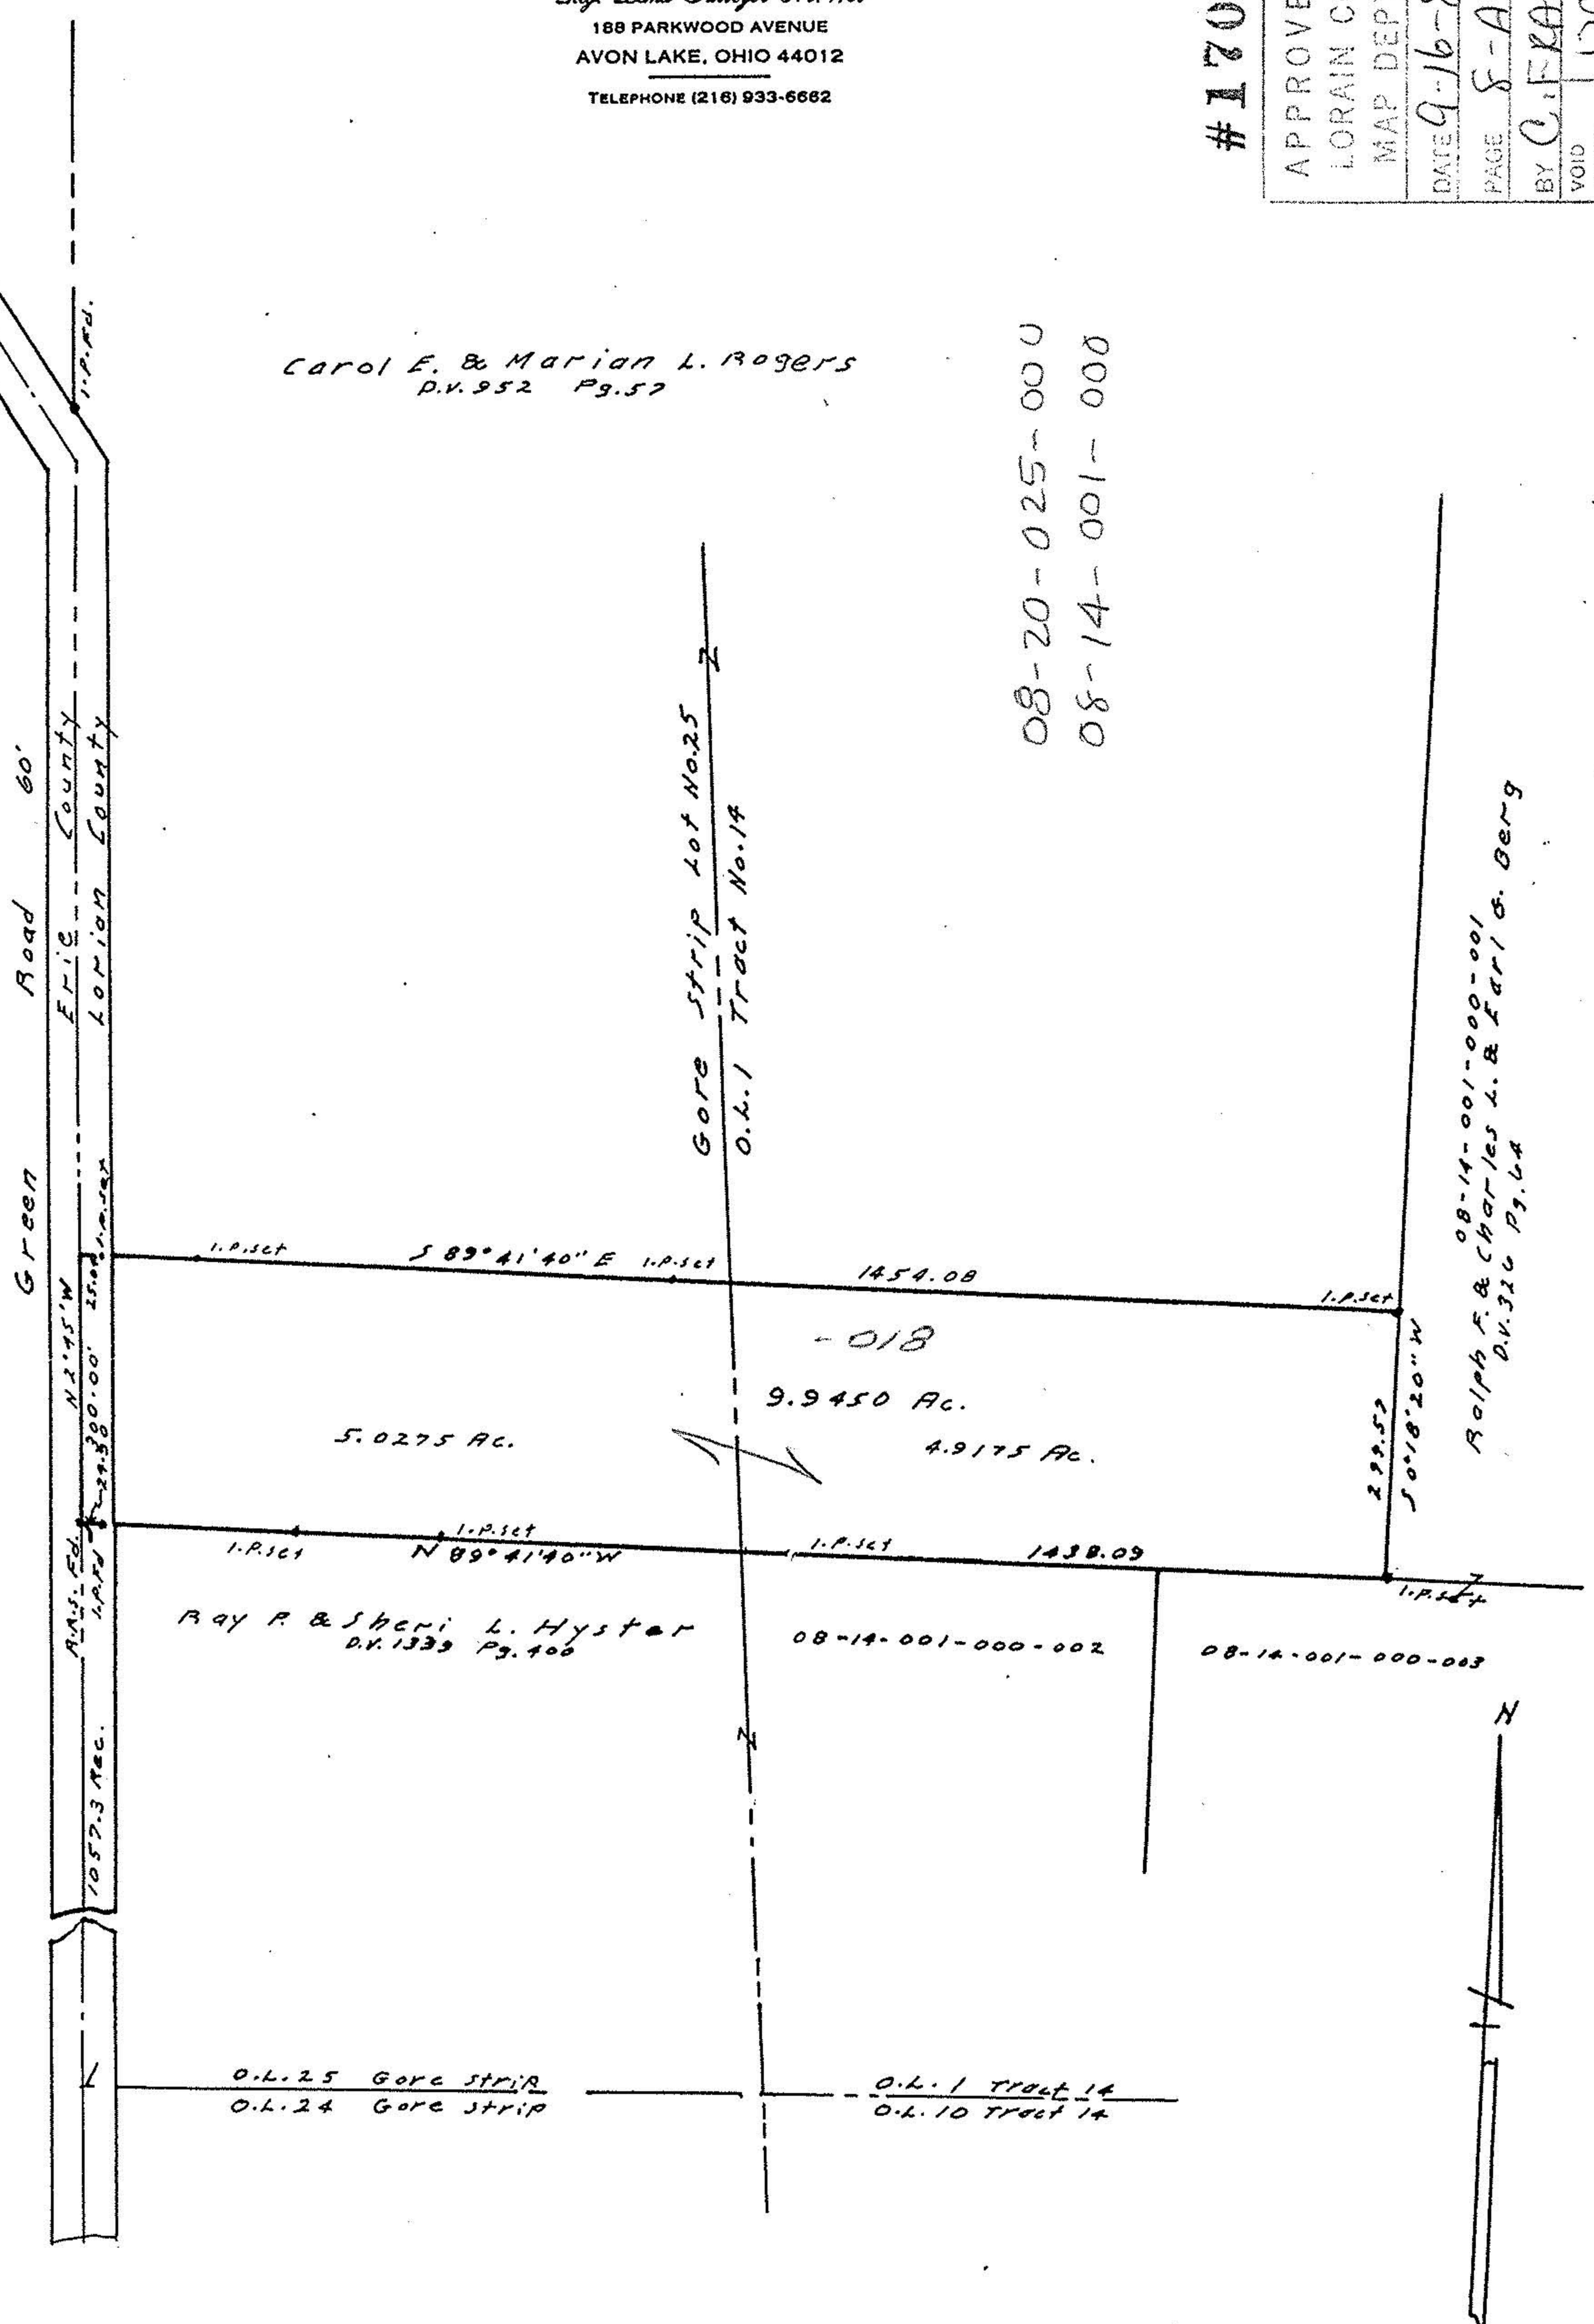

SURVEY
 of
 Part of Original Lot No. 25 of the Gore
 Strip, and part of Original Lot No. 1,
 Tract No. 14, Henrietta Township, Lorain
 County, Ohio.
 Scale 1"=200' August 12, 1986

