


WILLIAM B. BARTON
 Reg. Land Surveyor No. 4438
 188 PARKWOOD AVENUE
 AVON LAKE, OHIO 44012
 TELEPHONE (216) 933-6662

#17008

APPROVED	DATE 9-16-86
LORAIN CO. MAP DEPT.	PAGE 8-A
BY C. FRANCIS	VOID AFTER 17008

Carol E. & Marian L. ROGERS
 D.V. 952 Pg. 57

08-20-025-000
 08-14-001-000

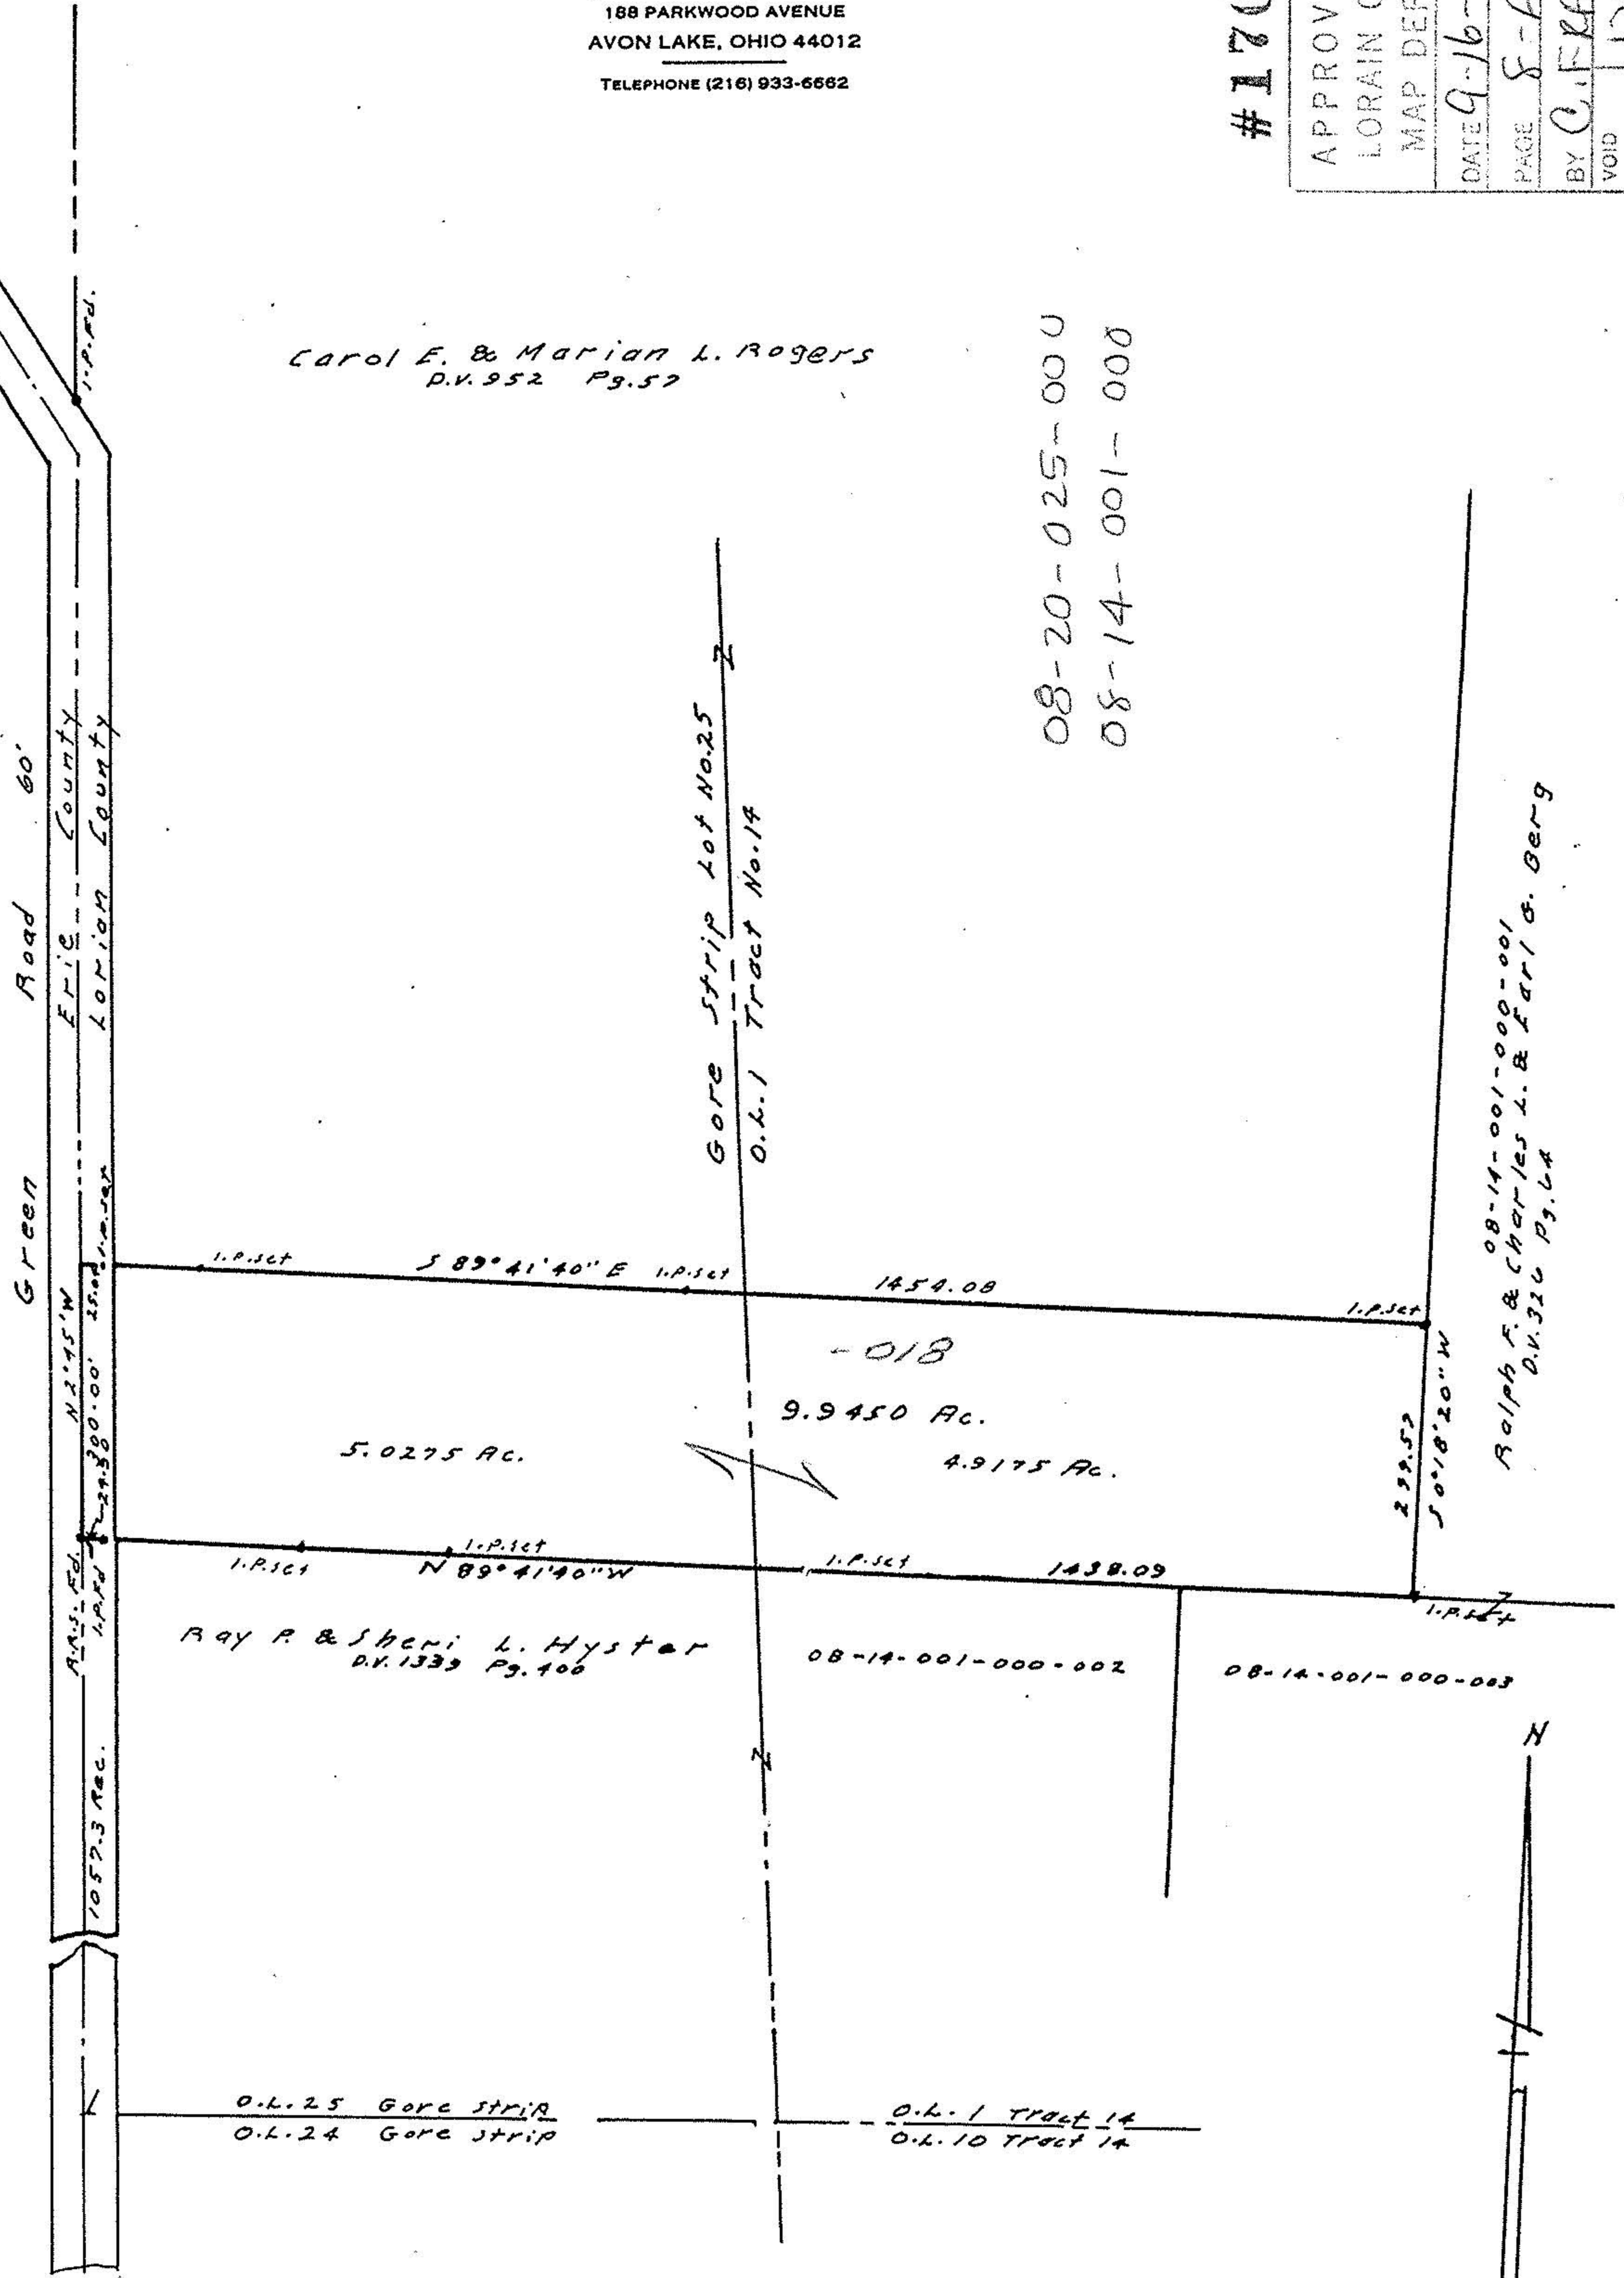

Ralph F. & Charles L. & Earl G. Berg
 D.V. 926 Pg. 64

SURVEY
 of

Part of Original Lot No. 25 of the Gore Strip, and part of Original Lot No. 1, Tract No. 14, Henrietta Township, Lorain County, Ohio.
 Scale 1"=200'

August 12, 1986

