

No 00927



APPROVED  
LORAIN CO.  
MAP DEPT

DATE 12-10-01

PAGE 8-H

BY J HATFIELD

#01-00927

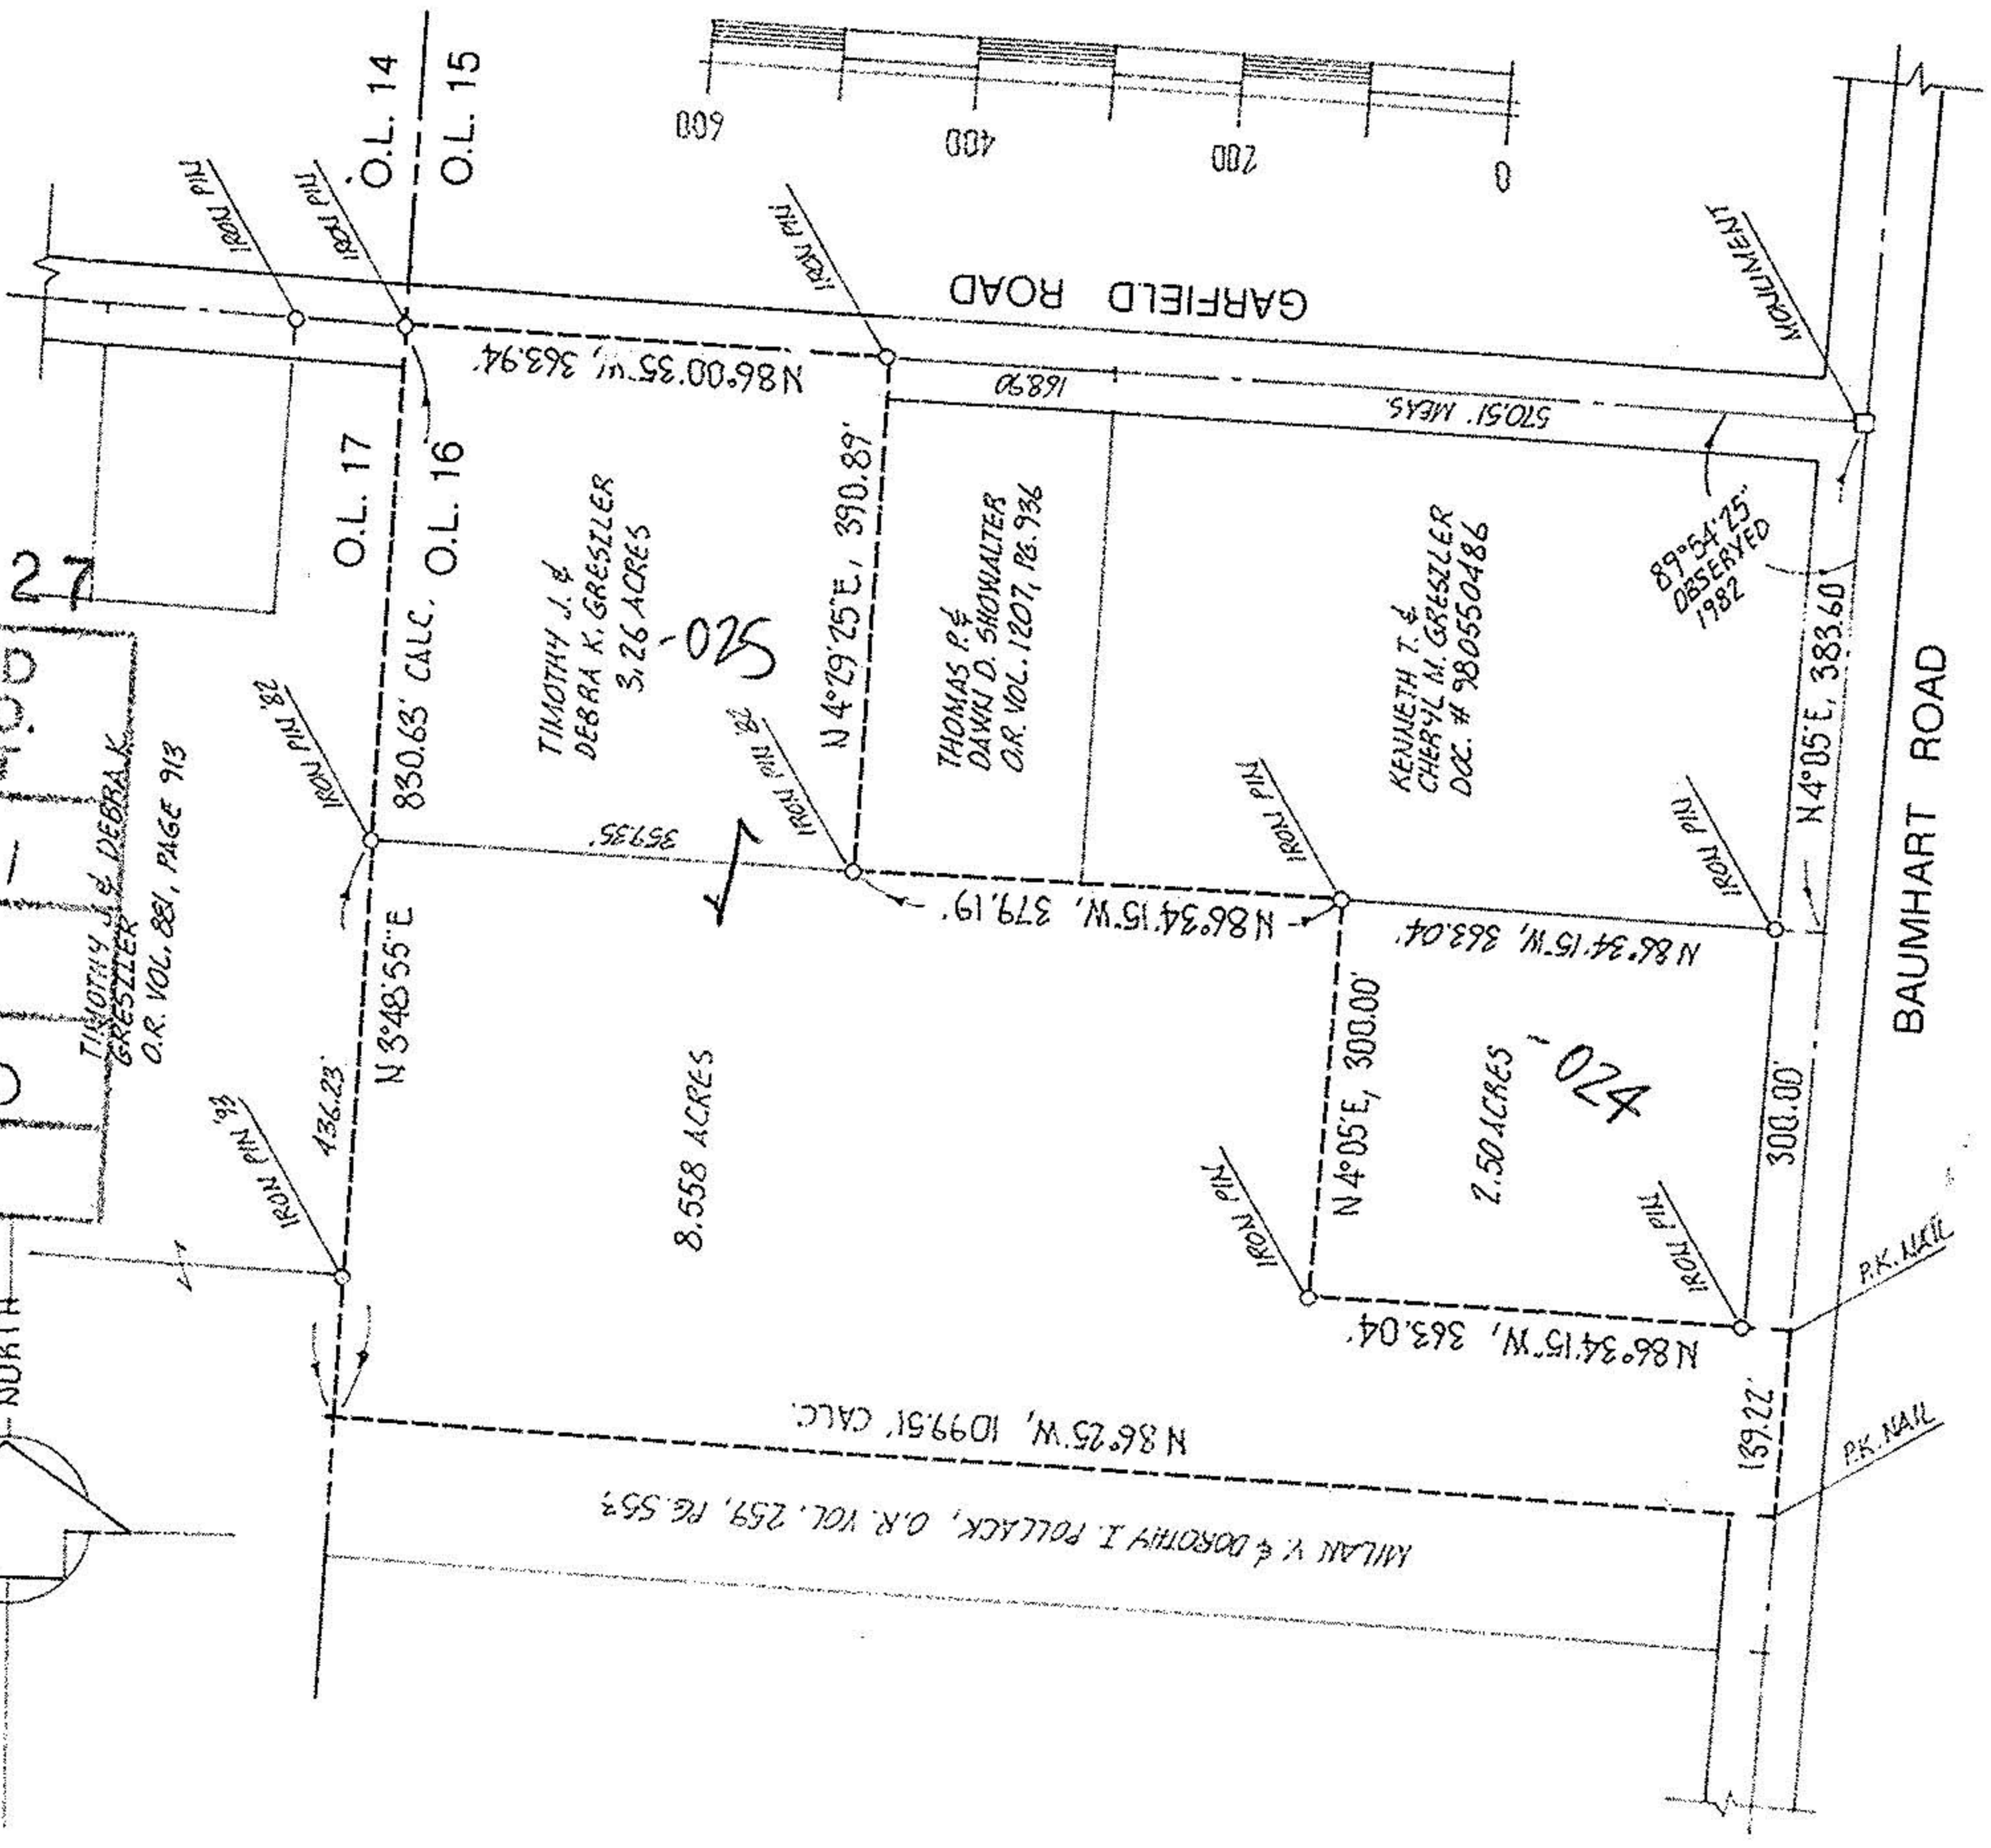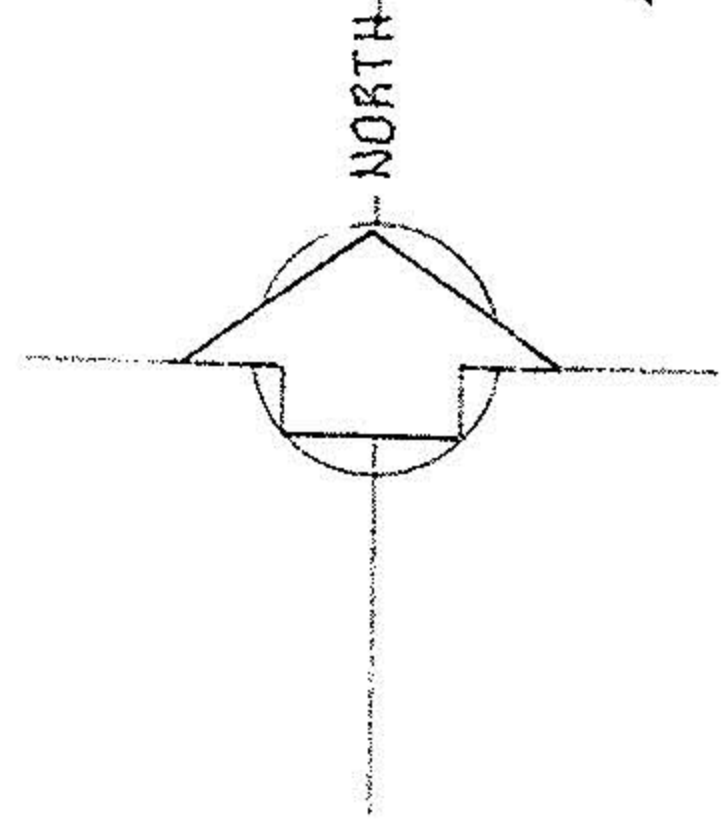

NOTE: THE INFORMATION SHOWN HEREON HAS BEEN DEVELOPED FROM PREVIOUS SURVEYS AND MATTERS OF RECORD. CAUTION- BEWARE OF SURVEYS BY E.H. HUNTER IN THE AREA.

acrage 11.818	PREPARED FOR: CAROL BAKER 9670533
date AUG. NOV. 2001	770 WOODSIDE - VERMILION
drawn MGH	CITY OF VILLAGE OF
scale 1" = 200	
	M.G. HURA, REGISTERED SURVEYOR 12706 MASON ROAD, VERMILION, OHIO (440) 965-4040
	COMBINATION OF PARCELS
PART(S) OF SUBLOT(S) NO. _____ of _____	Volume _____ Page _____ of PLATS
PART of O.L. 16 Tract 15 Section _____ of	HENRIETTA TOWNSHIP LORAIN CO., OHIO