

26.50
82.50
109.00


Lora R. & Bettie L. Skinner

51-8
82.50
26.50
109.00

8-15-000

TOTAL ACREAGE
1.28 A.


-013

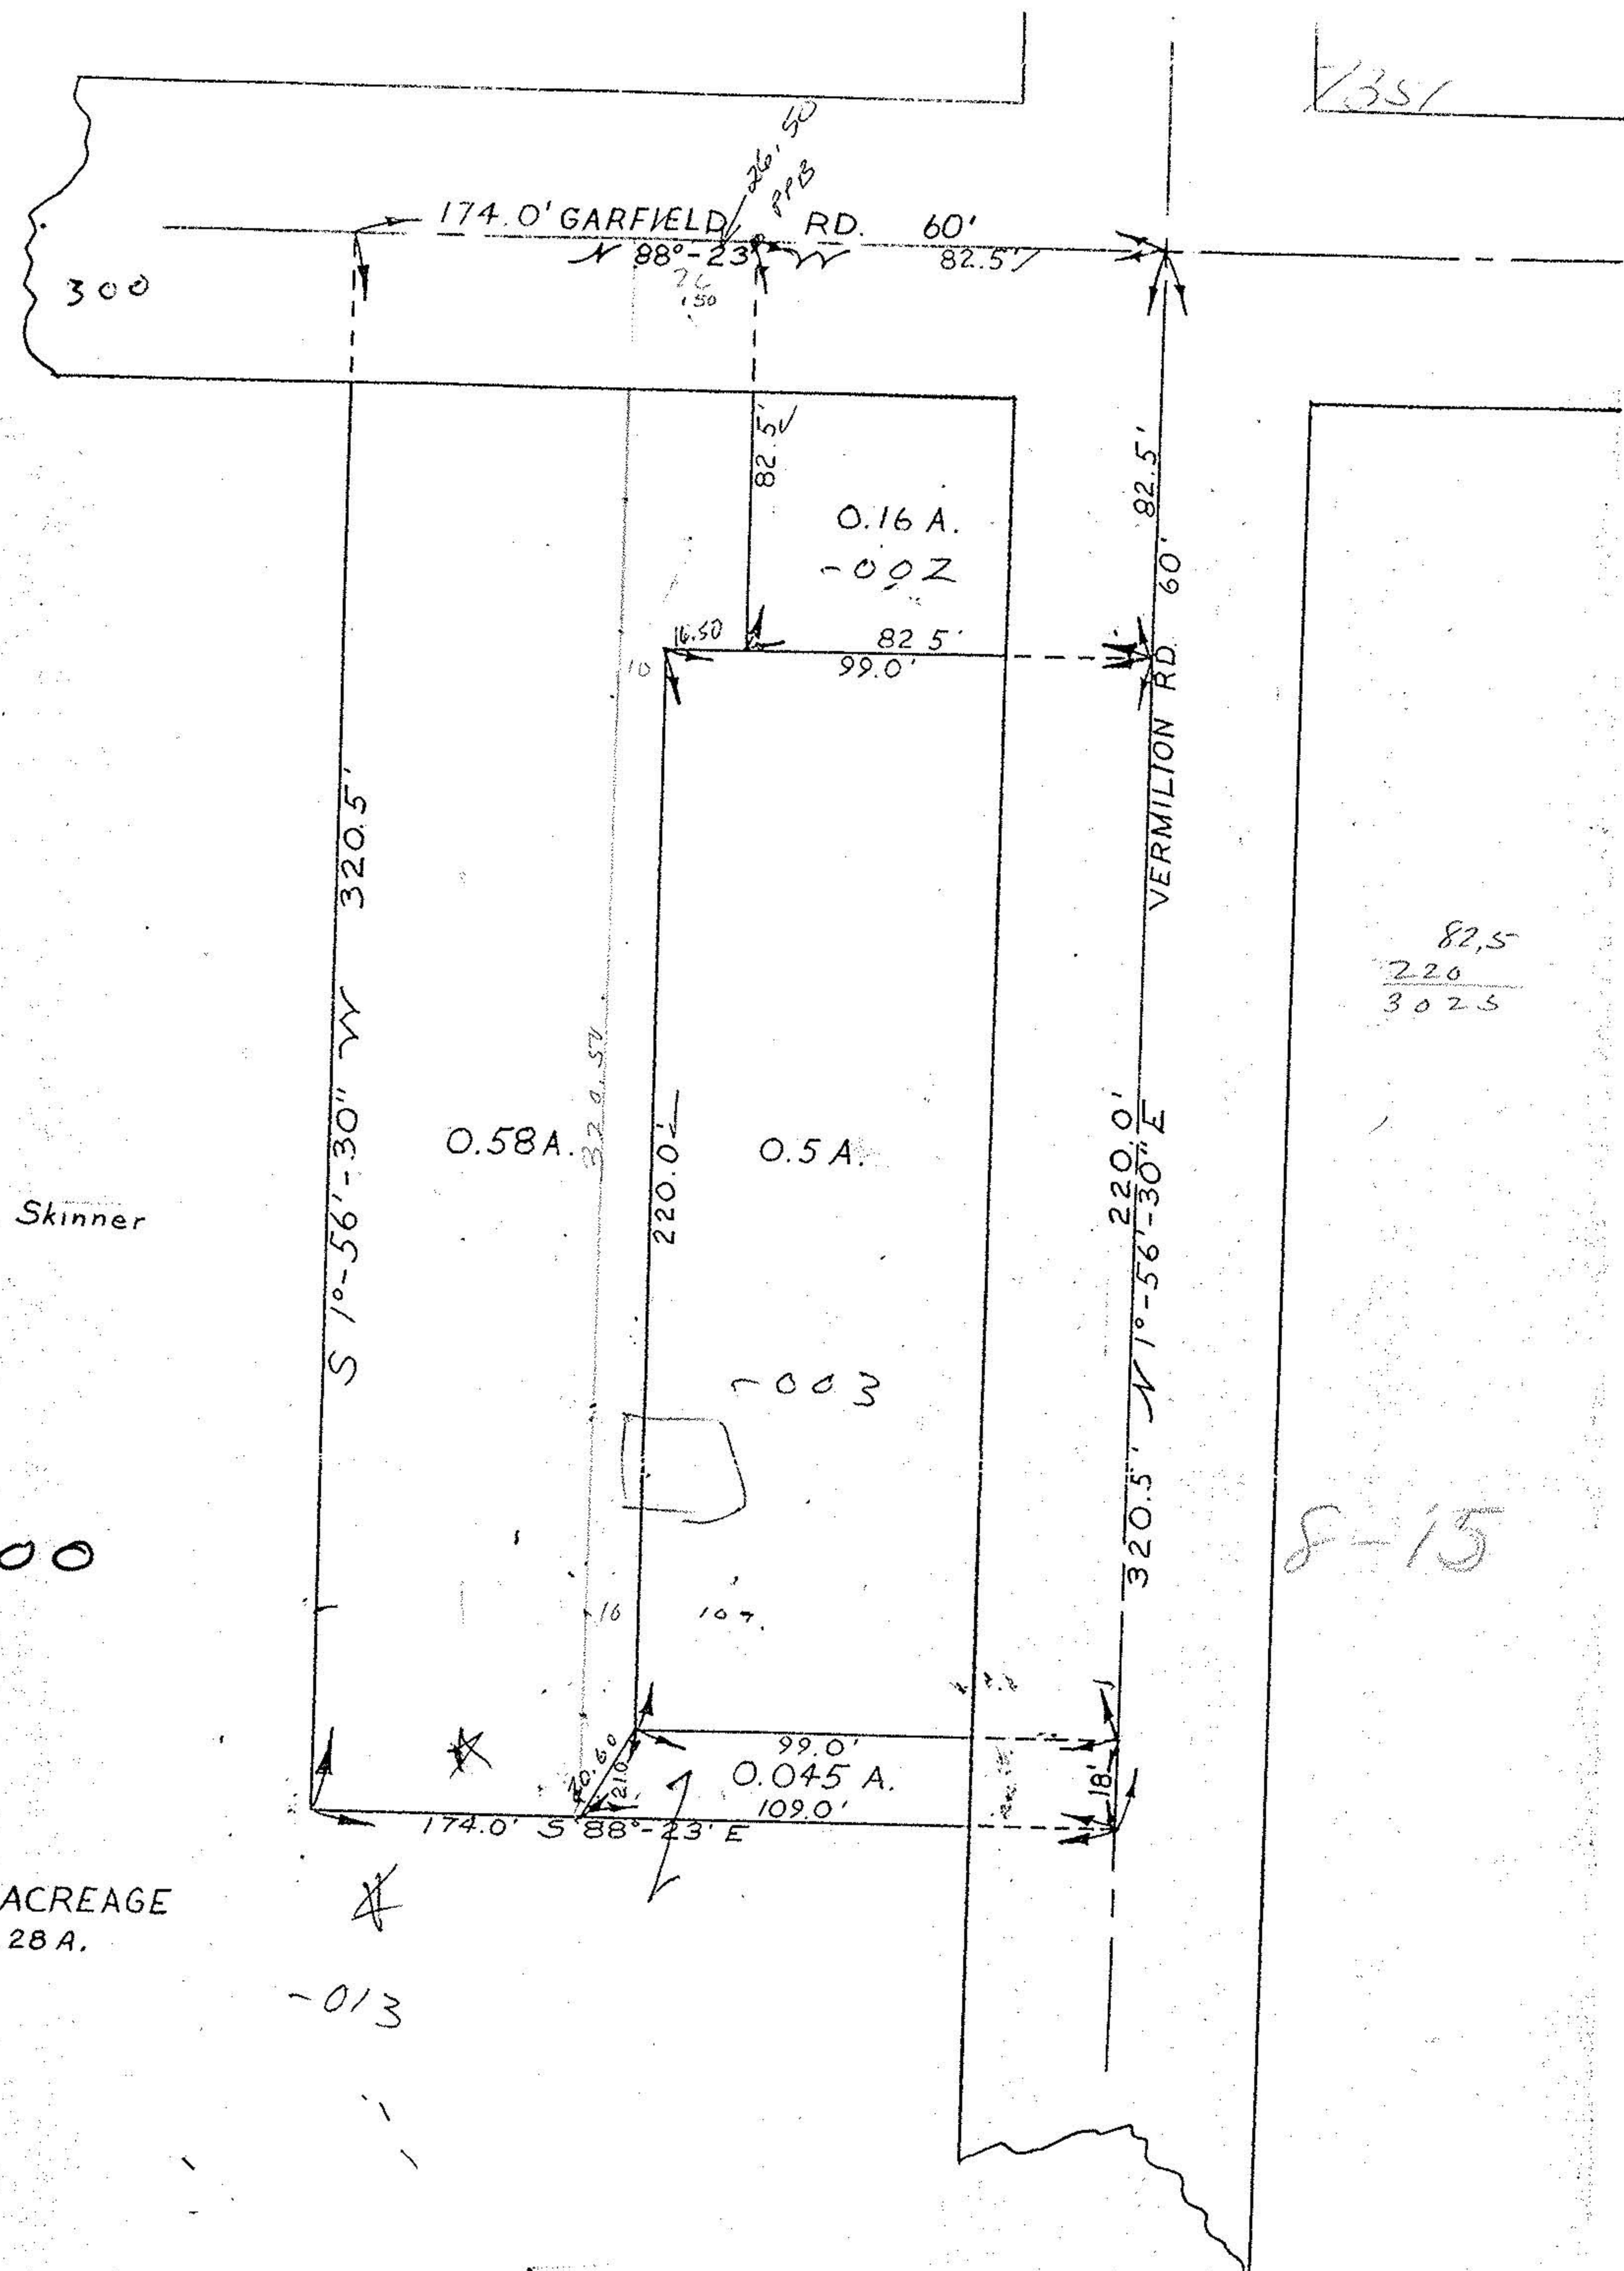

8-15-020

7351

8-15-020
08-15-020-000

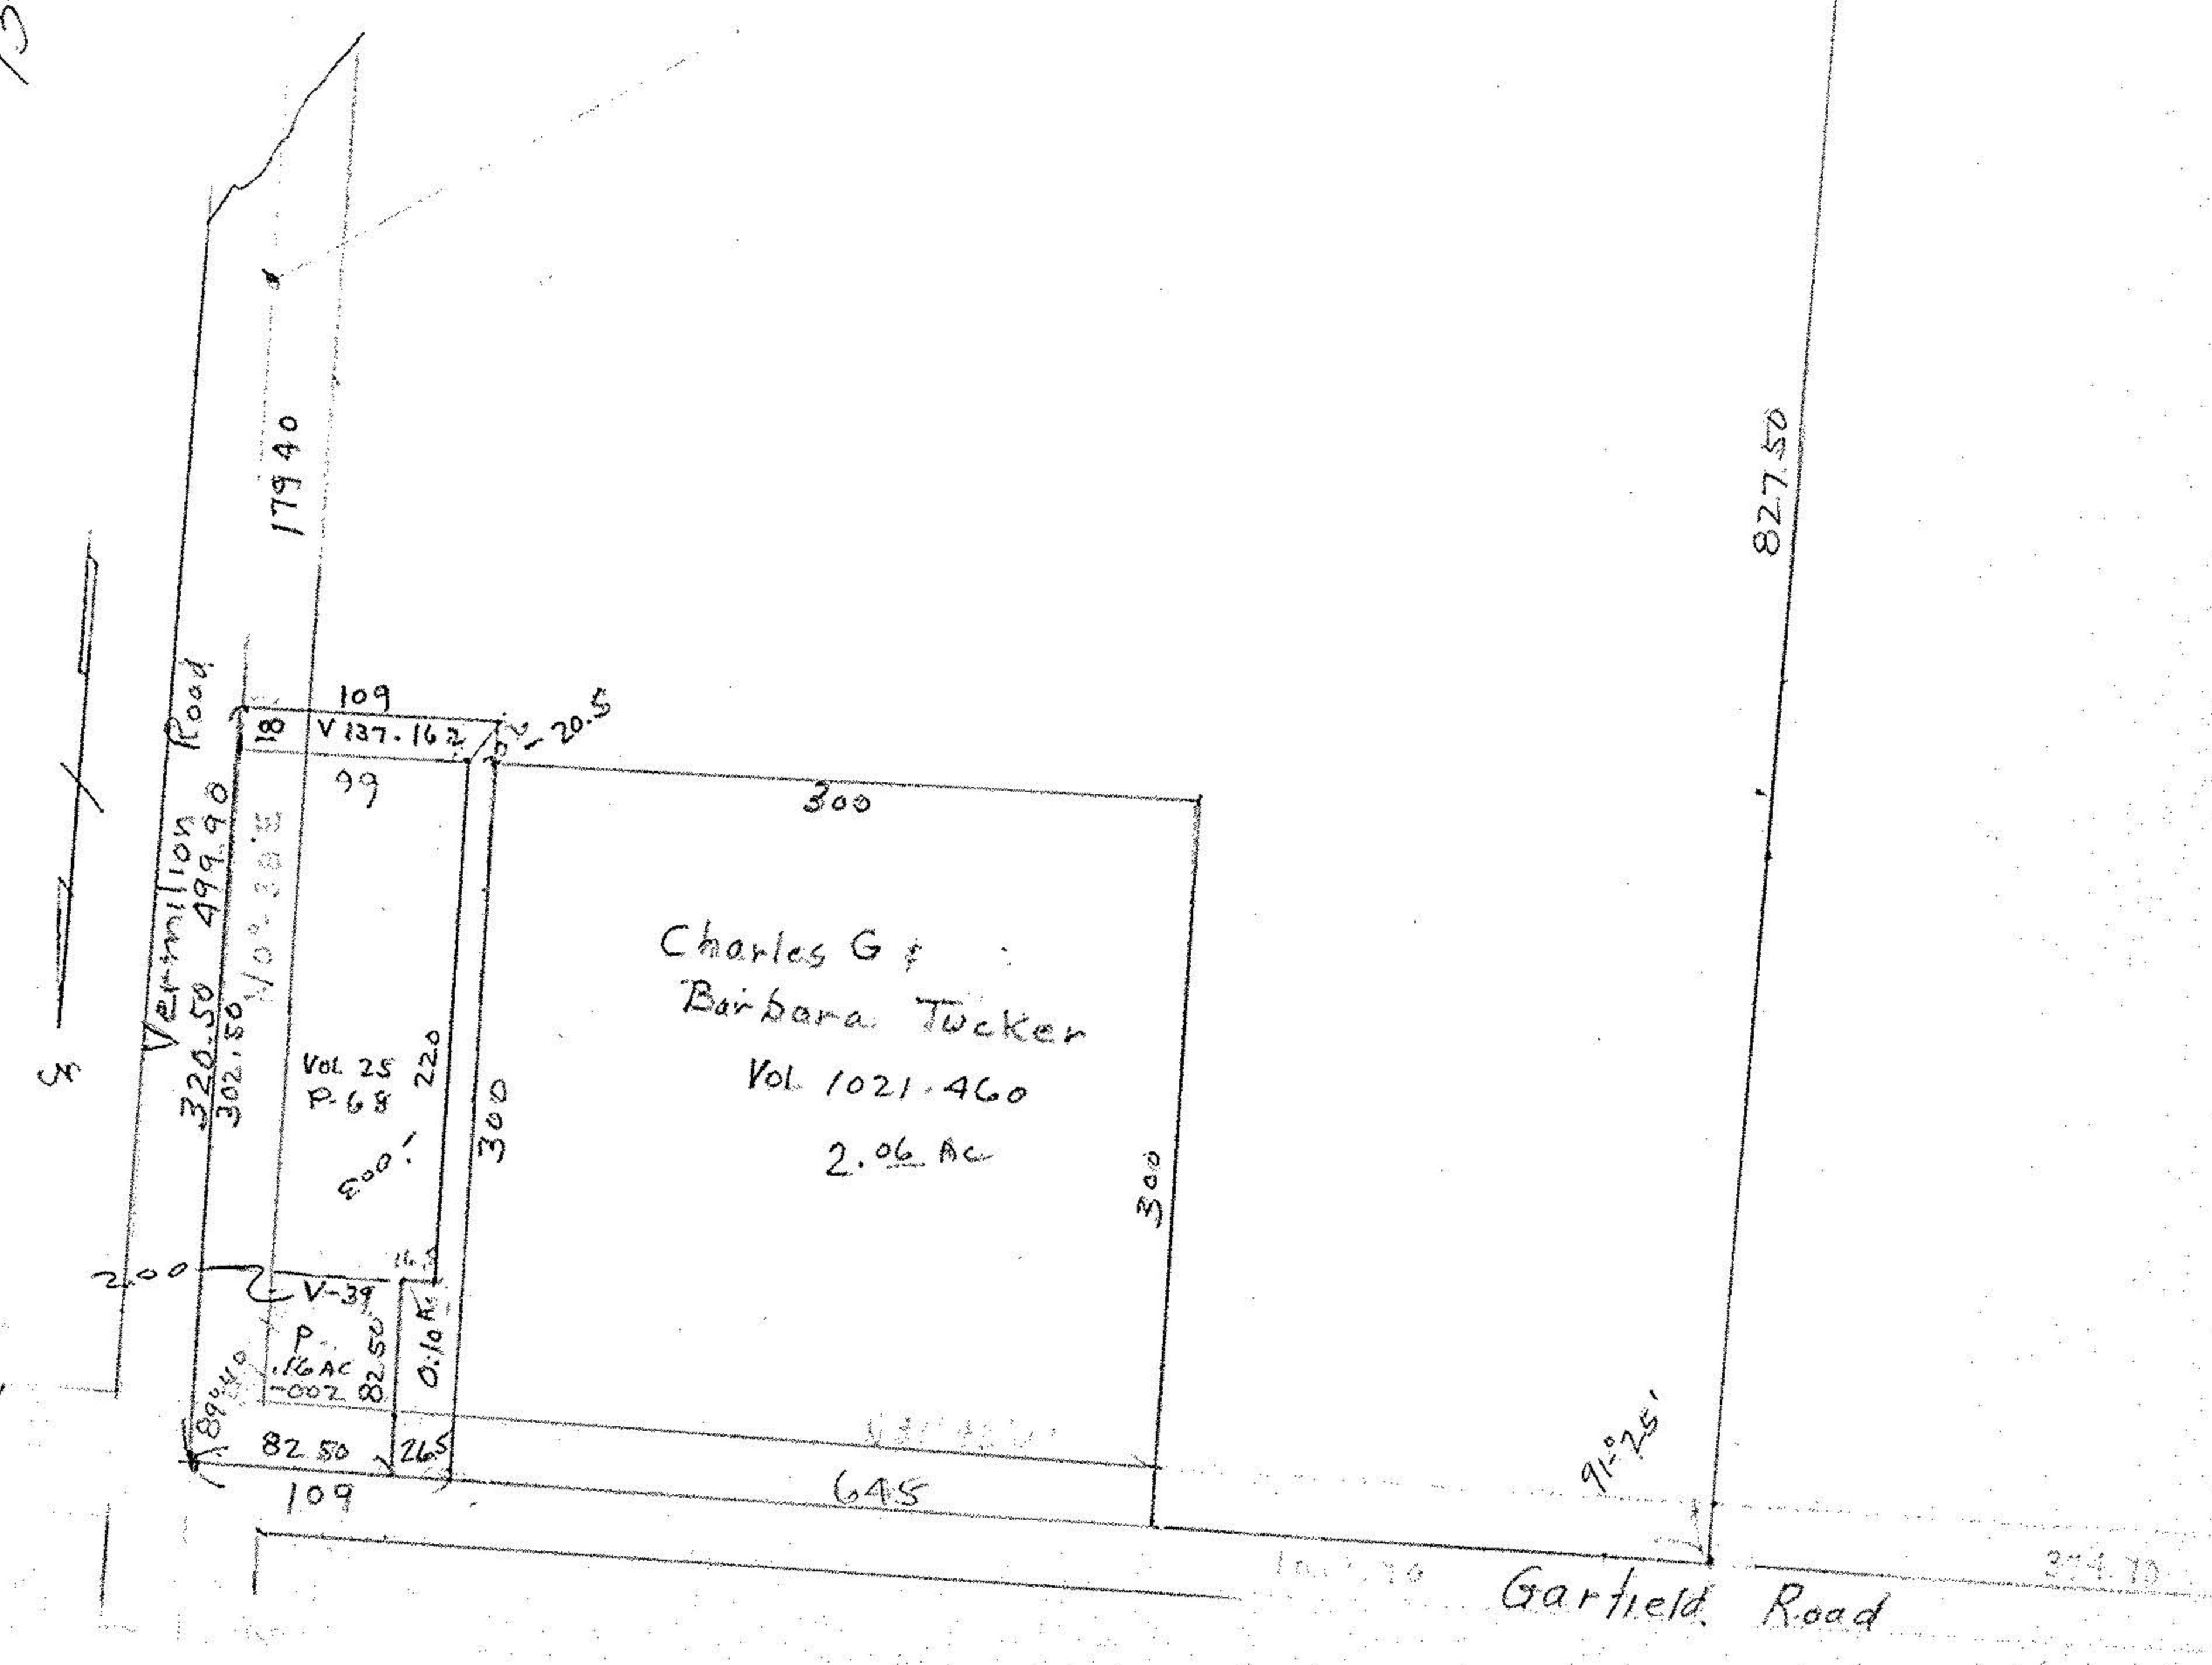

SURVEY FOR HENRIETTA TWP. TRUSTEES
BEING PART OF O.L. TRACT 15
HENRIETTA TWP. LORAIN COUNTY, STATE OF OHIO
DATE: MAY 17, 1965 SCALE: 1" = 40'
EUGENE E. ROBERTS LORAIN COUNTY ENGINEER