


HARTUNG ENGINEERS & SURVEYORS

321 OHIO ST., HURON, OHIO 44839 • (419-433-4321)

DANIEL E. HARTUNG JR., PE, RLS

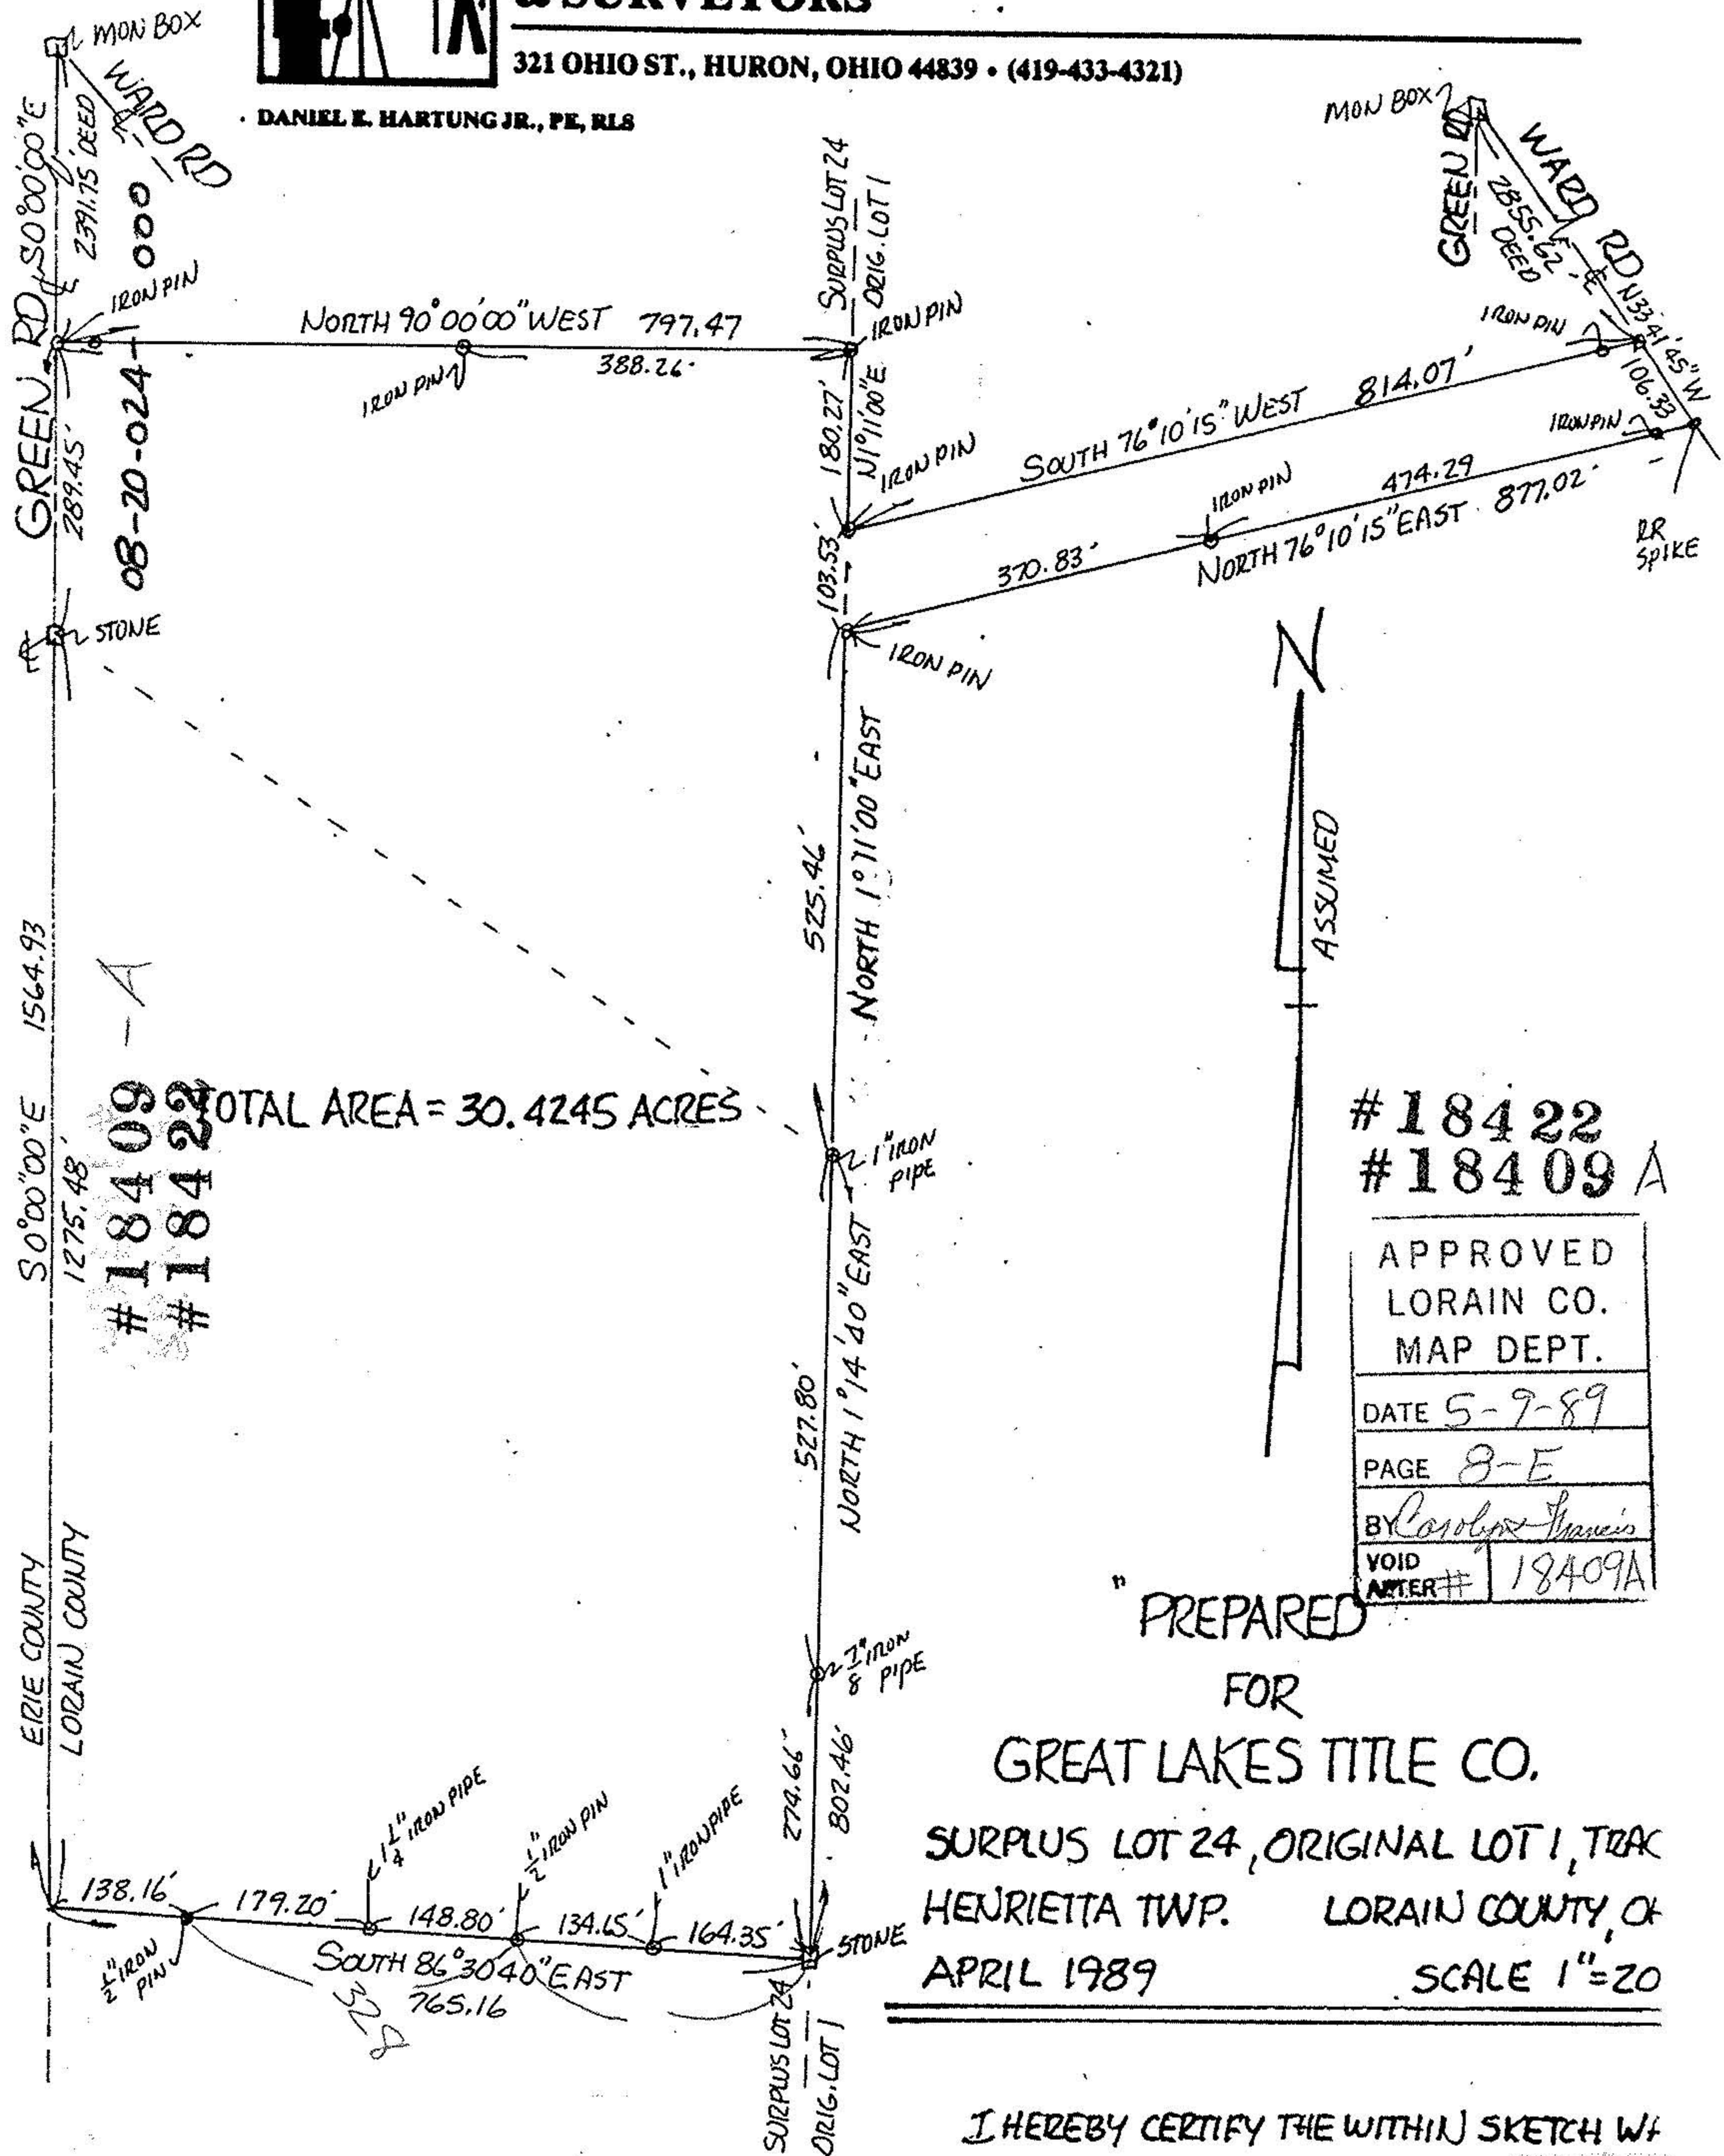

#18409
#18422
TOTAL AREA = 30.4245 ACRES


#18422
#18409 A

APPROVED
LORAIN CO.
MAP DEPT.
DATE 5-9-89
PAGE 8-E
BY <i>Carolyn Francis</i>
VOID AFTER # 18409A

PREPARED FOR
GREAT LAKES TITLE CO.
SURPLUS LOT 24, ORIGINAL LOT 1, TRAC
HENRIETTA TWP. LORAIN COUNTY, OH
APRIL 1989 SCALE 1"=20

I HEREBY CERTIFY THE WITHIN SKETCH WAS PREPARED BY ME TAKEN FROM EXISTING DEED RECORDS AND DOES NOT REPRESENT AN ACTUAL SURVEY.

Daniel E. Hartung
DANIEL E. HARTUNG JR

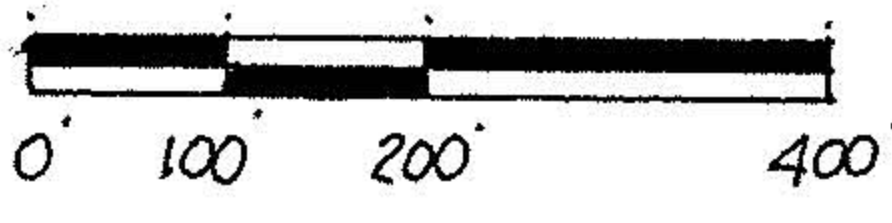

8-E