

PLAT OF SURVEYING FOR ROLLIN L. & ALFREDA B. JACKSON  
AND FOR MARC & DARLENE GILGENBACH


SURPLUS LOT NO. 24 OF THE GORE STRIP IN  
HENRIETTA TOWNSHIP - LORAIN COUNTY - OHIO  
SCALE: 1" = 60'  
DECEMBER - 1977

Marion A. & Flora B. Harrison  
D. Vol. 593 Pg. 352  
Southeasterly Corner

D. Vol. 1112 Pg. 387

Frank A. & Susan A. Hess  
315.73'  
N. 83° 37' 50" E.

1/4 fr. E. of DENMAN ROAD

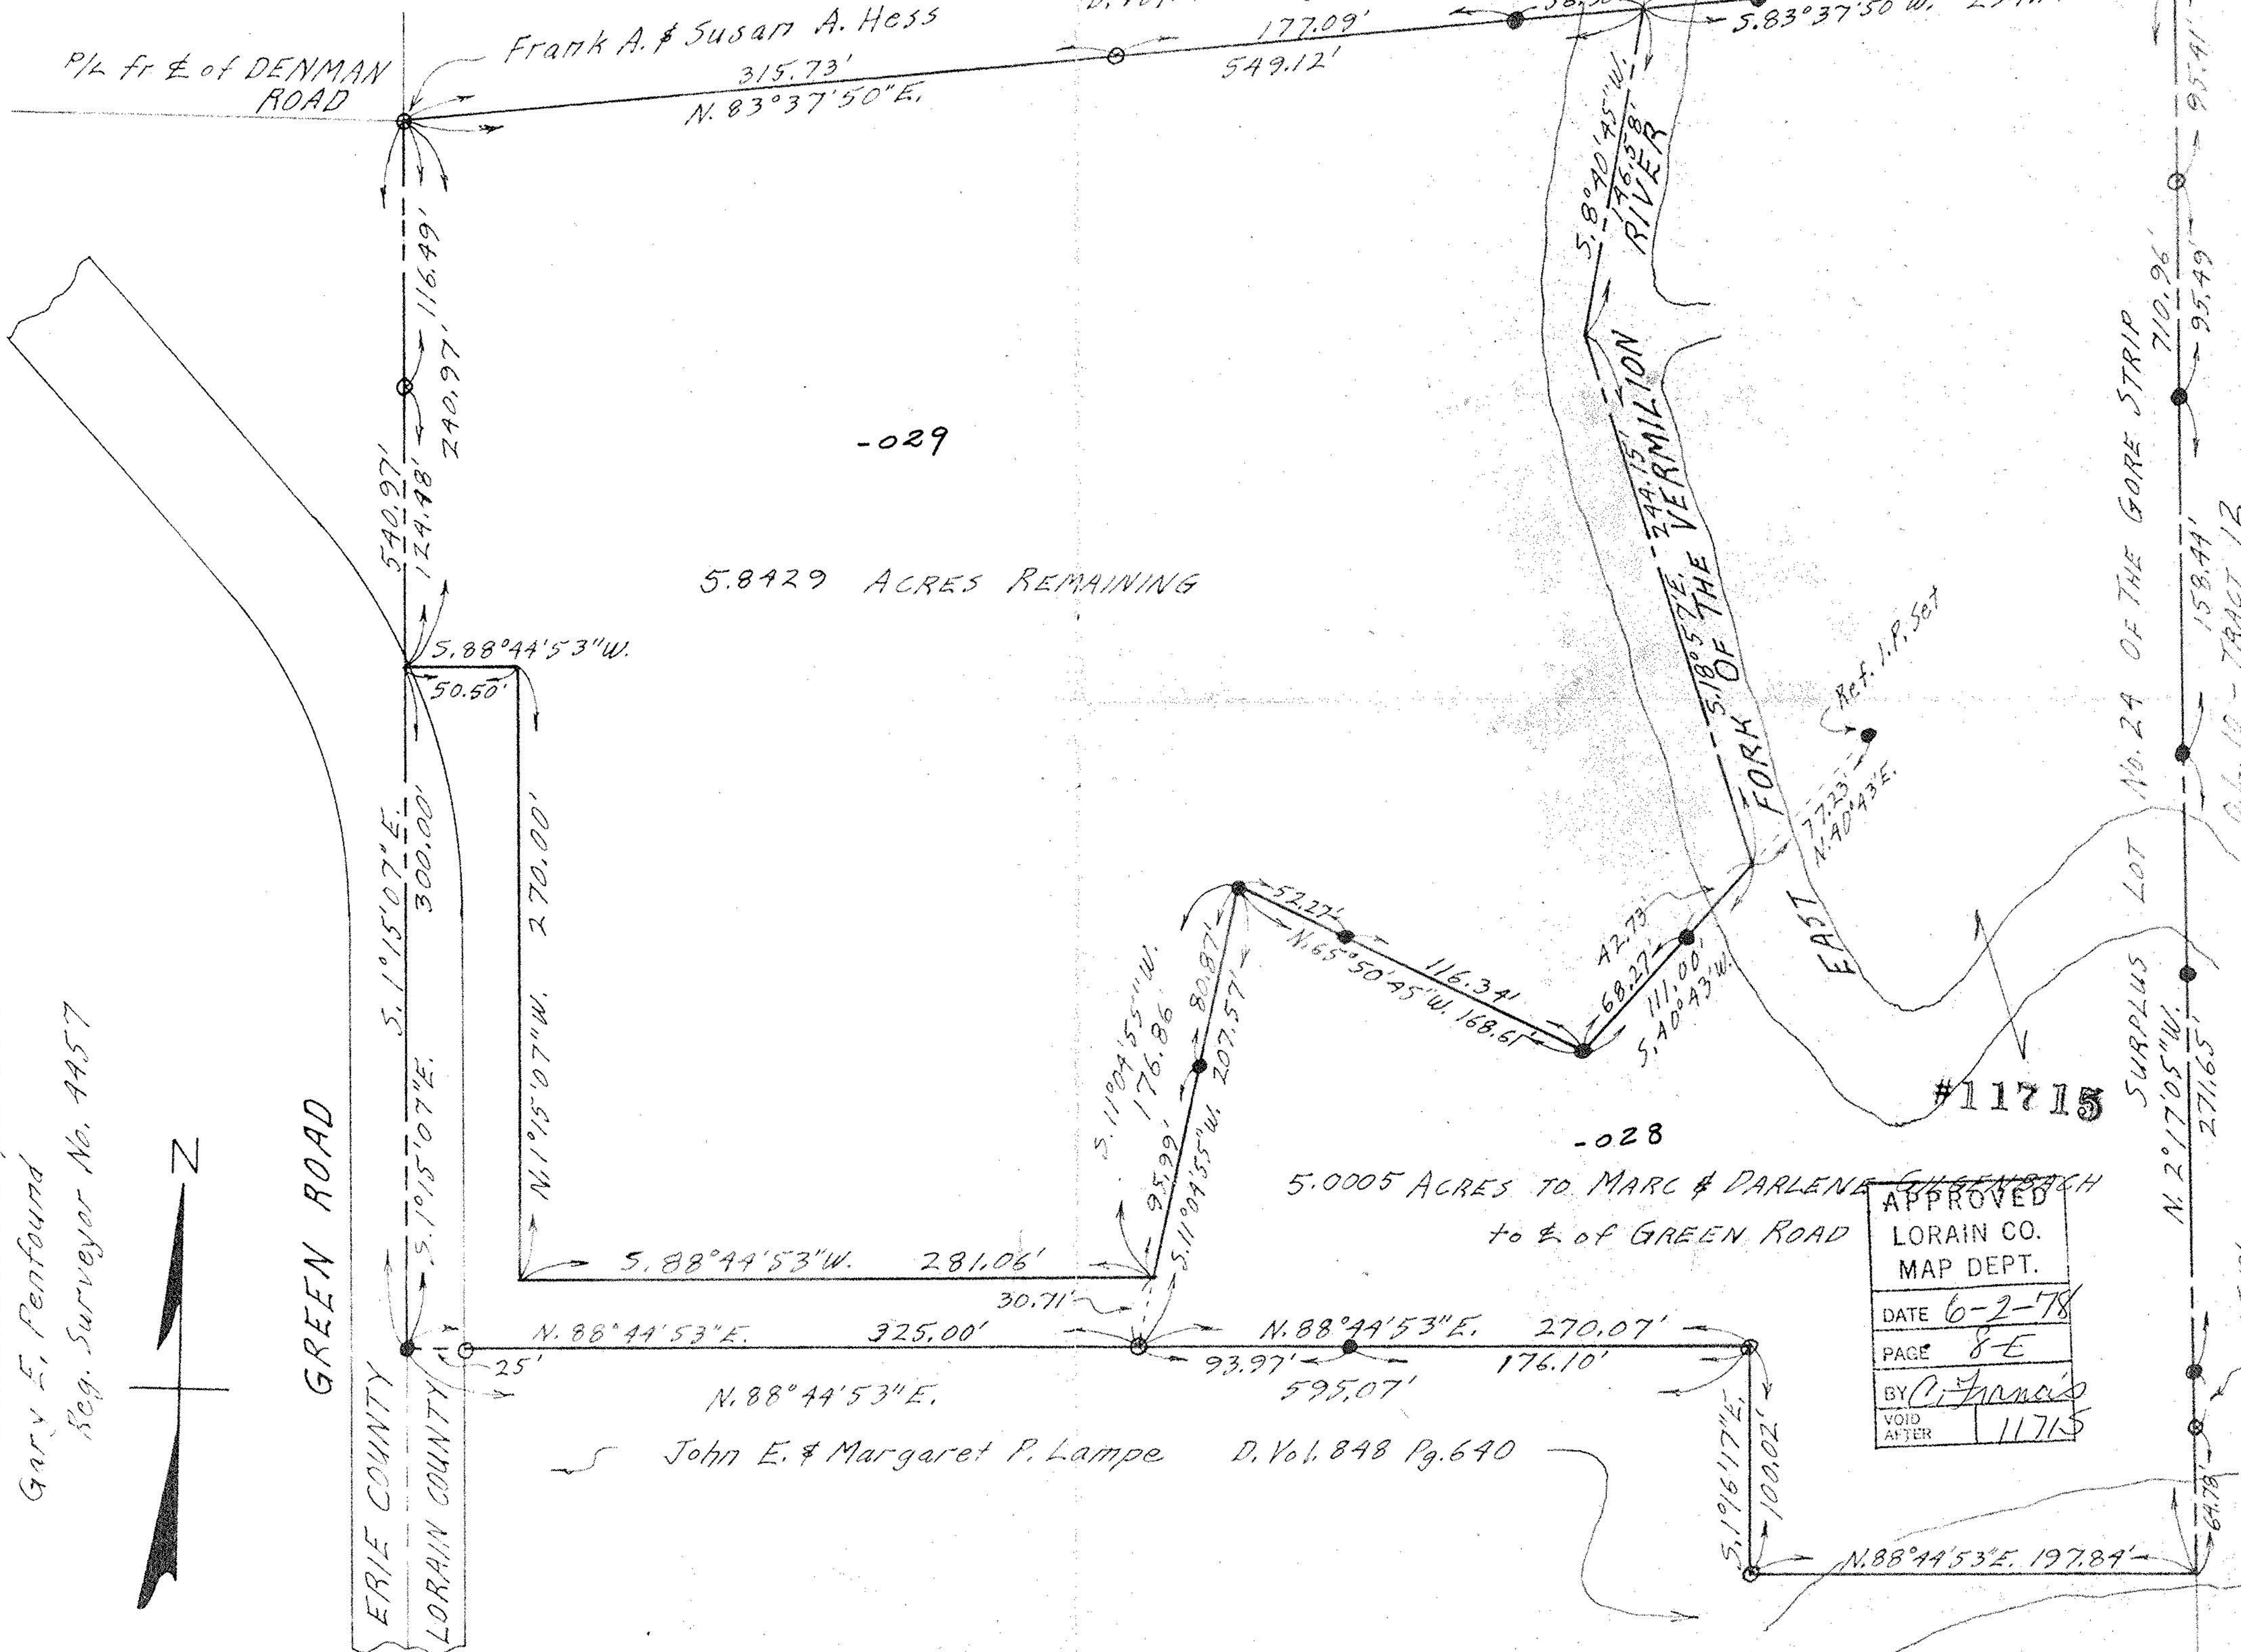

-029

5.8429 ACRES REMAINING

-028

5.0005 ACRES TO MARC & DARLENE GILGENBACH  
to E. of GREEN ROAD

APPROVED
LORAIN CO. MAP DEPT.
DATE 6-2-78
PAGE 8E
BY C. Francis
VOID AFTER 11715


John E. & Margaret P. Lampe D. Vol. 848 Pg. 640

NOTES: O indicates iron pin found and used.

• indicates iron pin set.

Gary E. Fenfound

Reg. Surveyor No. 4457

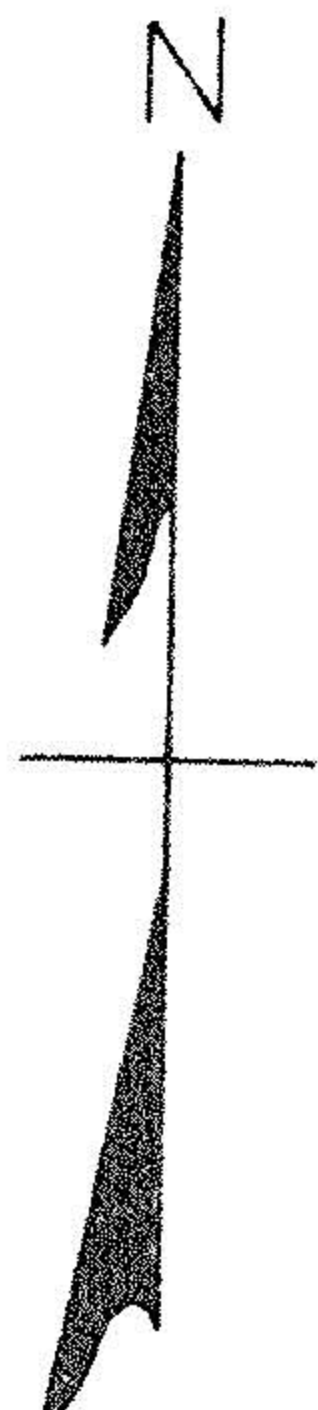

GREEN ROAD

ERIE COUNTY

LORAIN COUNTY

LOT NO. 24 OF THE GORE STRIP

SURPLUS

LOT NO. 24 OF THE GORE STRIP

LOT NO. 10 - TRACT 12

V.L. Walcott D. Vol. 318 Pg. 230