

LOT SPLIT SURVEY FOR
STEVE & HELEN HOLOVACS
 O.R. VOL. 606 PG. 523


PART OF LOTS NO'S. 16 & 17, TRACT 15
 HENRIETTA TOWNSHIP, LORAIN COUNTY,
 OHIO

ACCURACY 1:10,000
 AGRICULTURAL USE.
 NO OBSERVED EASEMENTS OR UTILITIES.

VOID 3-8-94
 #20602-A

08-15-016-000
 08-15-017-000

APPROVED
 LORAIN CO.
 MAP DEPT.
 DATE 12-9-93
 PAGE 3-H
 BY J. McLean
 120602-A

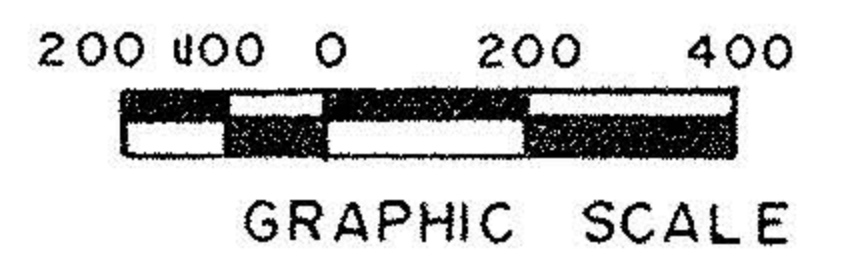

STEVE & HELEN HOLOVACS 12096 BAUMHART RD., AMHERST, OH.		
SCALE: 1" = 200'	APPROVED BY	DRAWN BY #
DATE: Oct. 28, 93		93-103
EARL H. HUNTER, P.S. VERMILION, OHIO		1503 SANFORD ST.
I. CORRECTED 11-29-93		DRAWING NUMBER 1/1