


21057
 APPROVED
 LORAIN CO.
 MAP DEPT
 DATE 10-3-94
 PAGE 8-G
 BY CAROLYN
 FRANCIS
 #21057

JACK KASPER
 D.V. 1384 PG. 749
 08-13-008-006-006

HOWARD BORN
 O.R. 61 PG. 745


08-13-008-006-004
 O.L. 6
 O.L. 15
 08-13-008-015-001

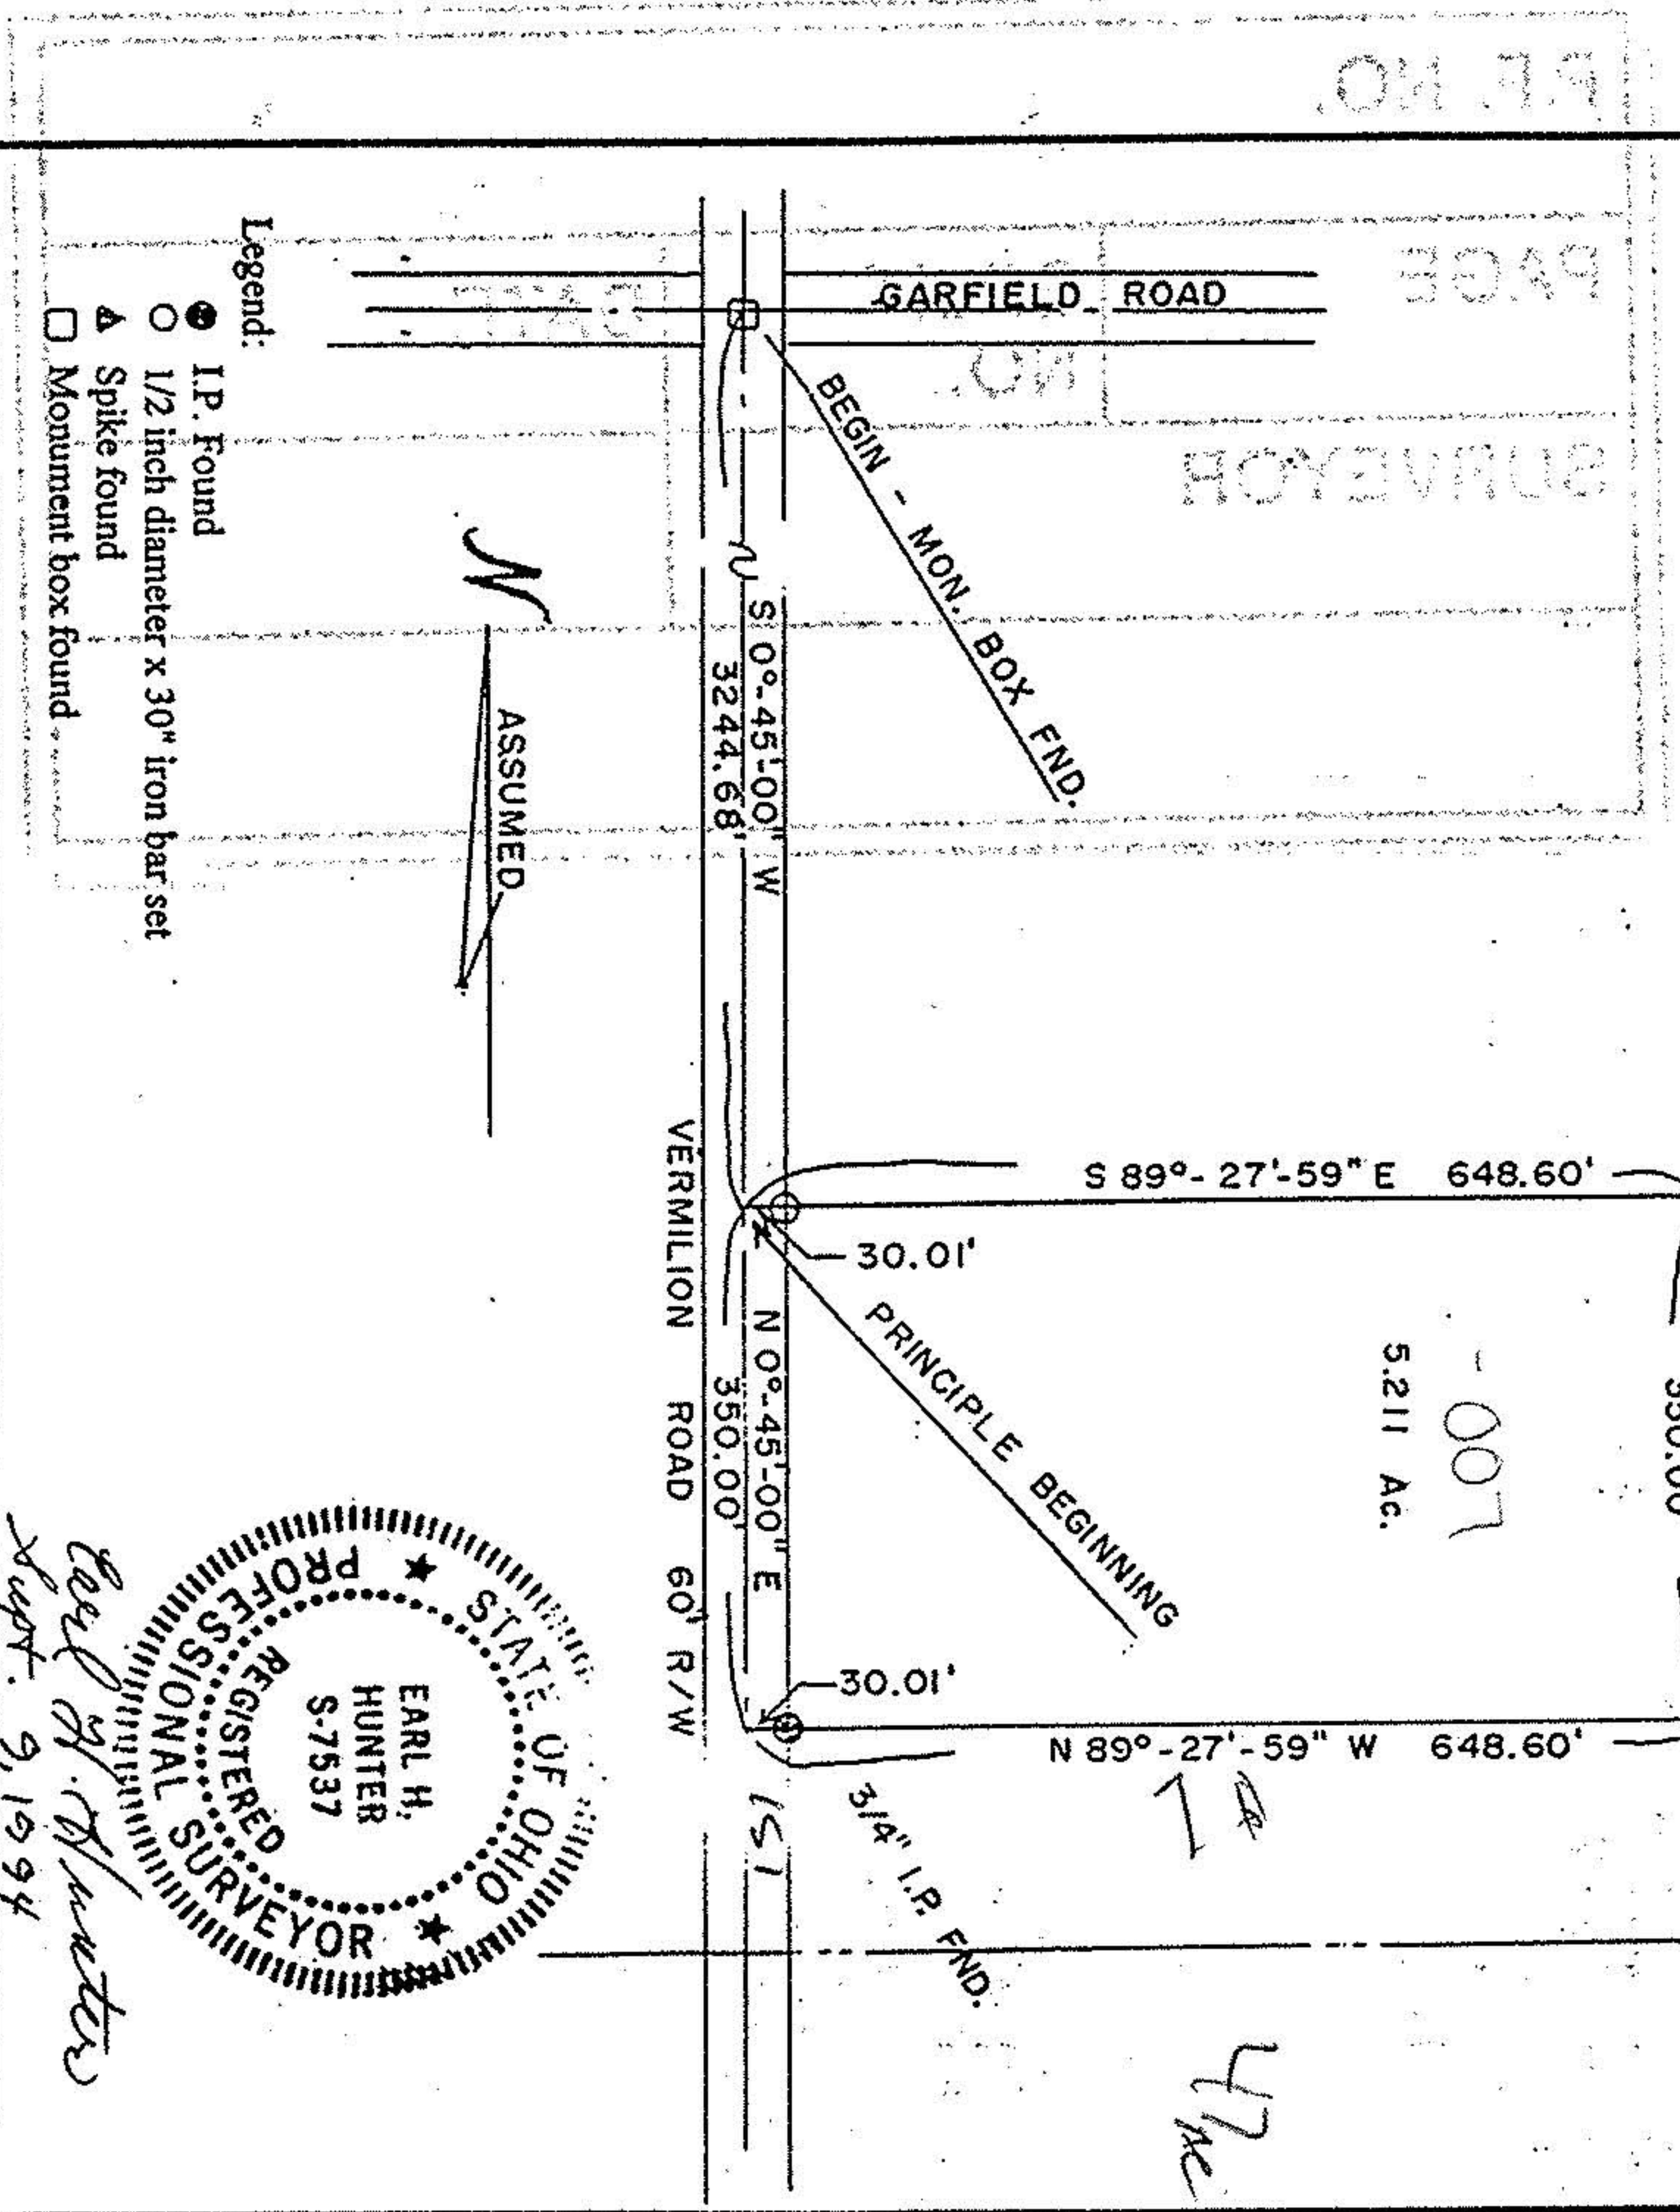

- Legend:
- I.P. Found
 - 1/2 inch diameter x 30" iron bar set
 - ▲ Spike found
 - Monument box found

STATE OF OHIO
 REGISTERED PROFESSIONAL SURVEYOR
 EARL H. HUNTER
 S-7537
Earl H. Hunter
Supt. 9, 1994

PLAT OF SURVEY
 FOR
 MR. JACK KASPER
 Being part of Tract 13,
 Original Lot 6,
 Henrietta Township,
 Lorain County, Ohio

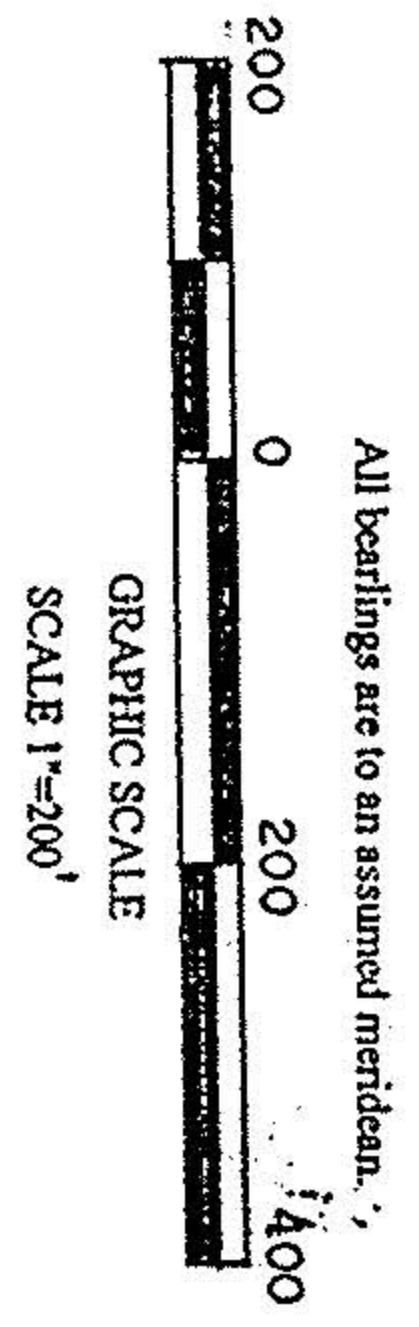

All bearings are to an assumed meridian.
 E.C. 1 in 10,000 +
 Earl H. Hunter, P.S.
 1503 Sanford Street
 Vermilion, Ohio 44089
 (216) 967-2037