
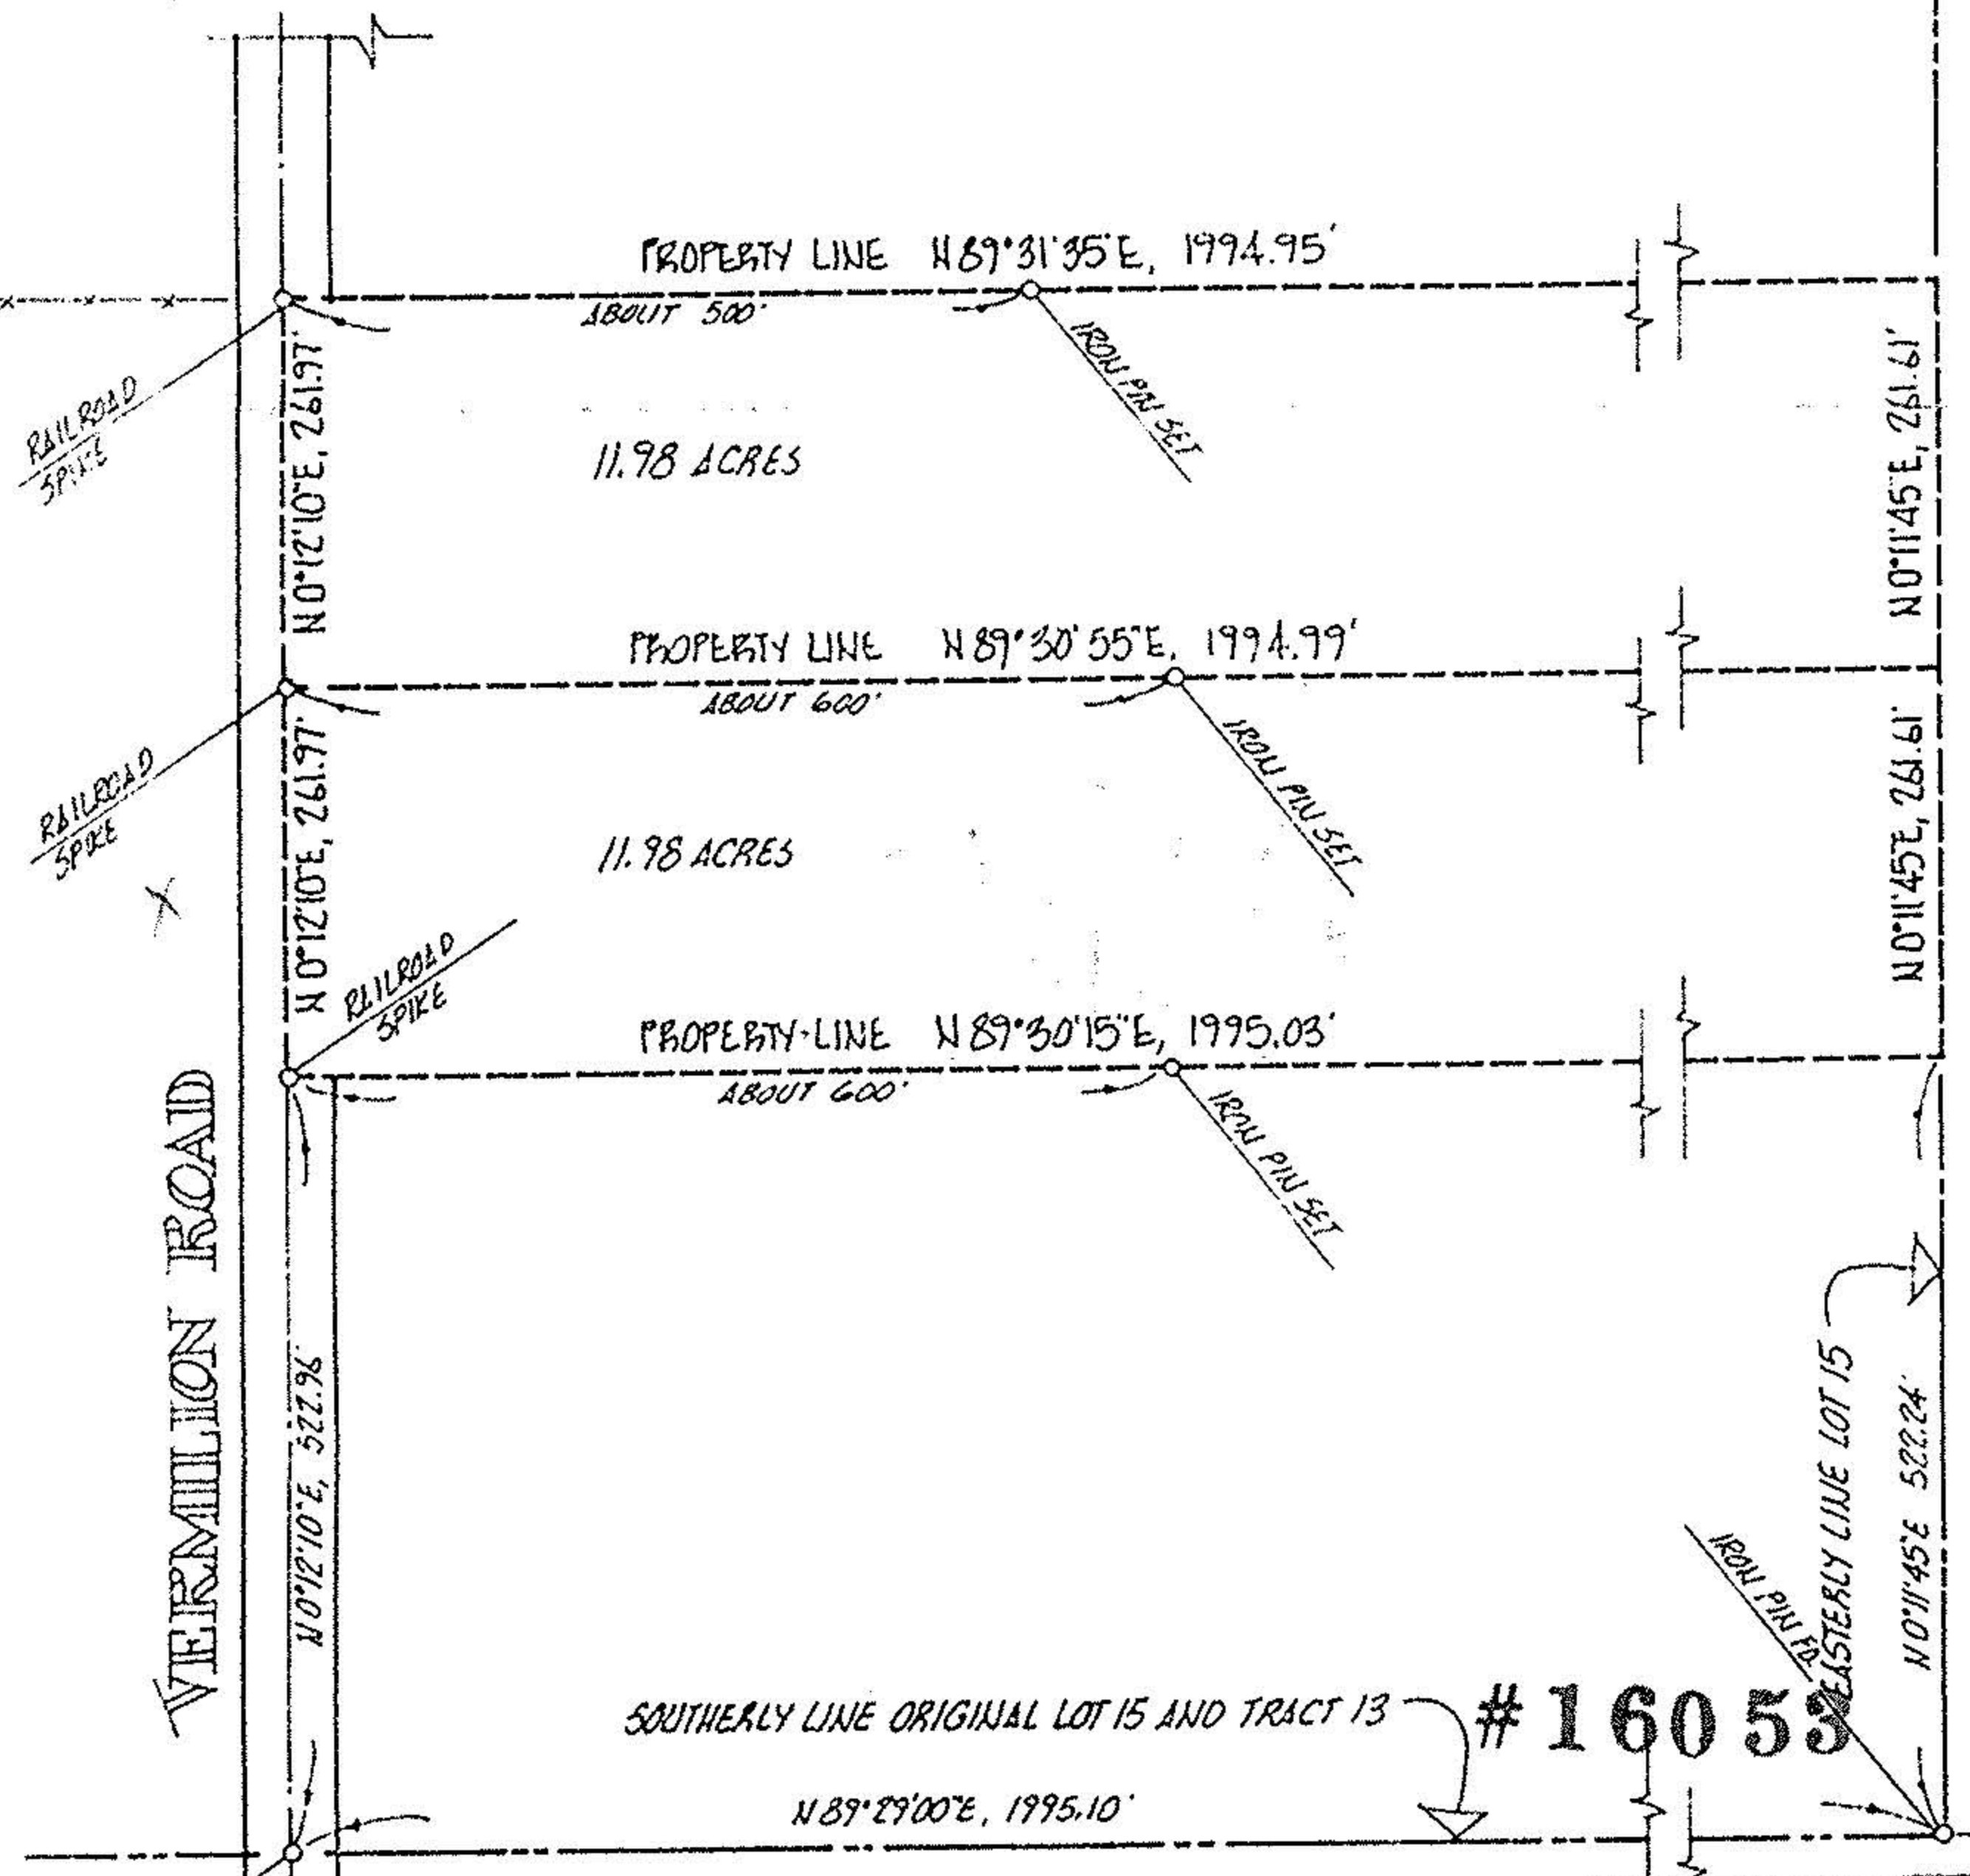


08-13-015-000-

16053

01415 T.13

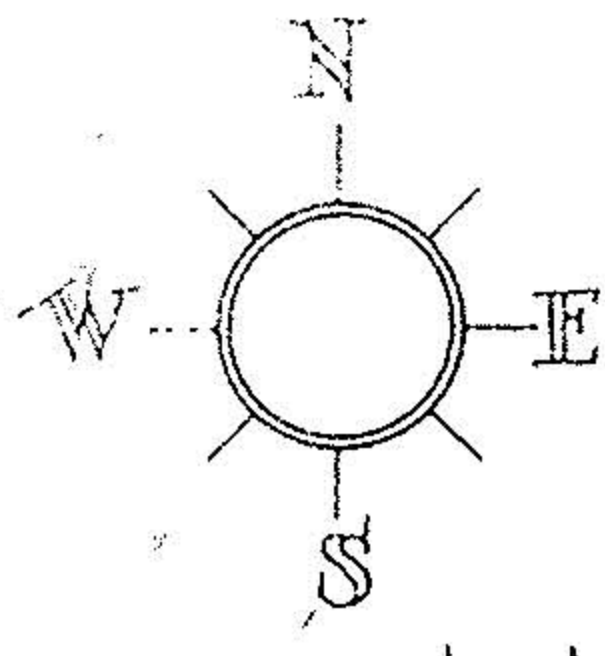

APPROVED
 Urban Planning Commission
 Date: 11/30/85
 Chairman: James Schultz

APPROVED
 LORAIN CO.
 MAP DEPT.
 DATE 2-27-85
 PAGE 8-6
 BY [Signature]
 VOID AFTER 16053

ACREAGE 23.96
 DATE 05-14-84
 DRAWN MGH
 SCALE 1" = 200 ft.

PREPARED FOR MR. BRUCE HILLS
 34389 WEST POINT ROAD, NORTH RIDGEVILLE, O.
 MICHAEL G. HURA, registered surveyor
 12706 MASON RD., VERMILION, O., Ph (216) 965 4040



PERIMETER SURVEY

SUBLOT(s) _____ of _____
 _____ Volume _____ Page _____ of PLATS
 PART OF O.L. 15 TRACT 13 SECTION _____ OF
 HENRIETTA TOWNSHIP LORAIN CO., OHIO
 PERMANENT PARCEL NO 08-13-015-000-002

CITY OF

91 0-988-2411