
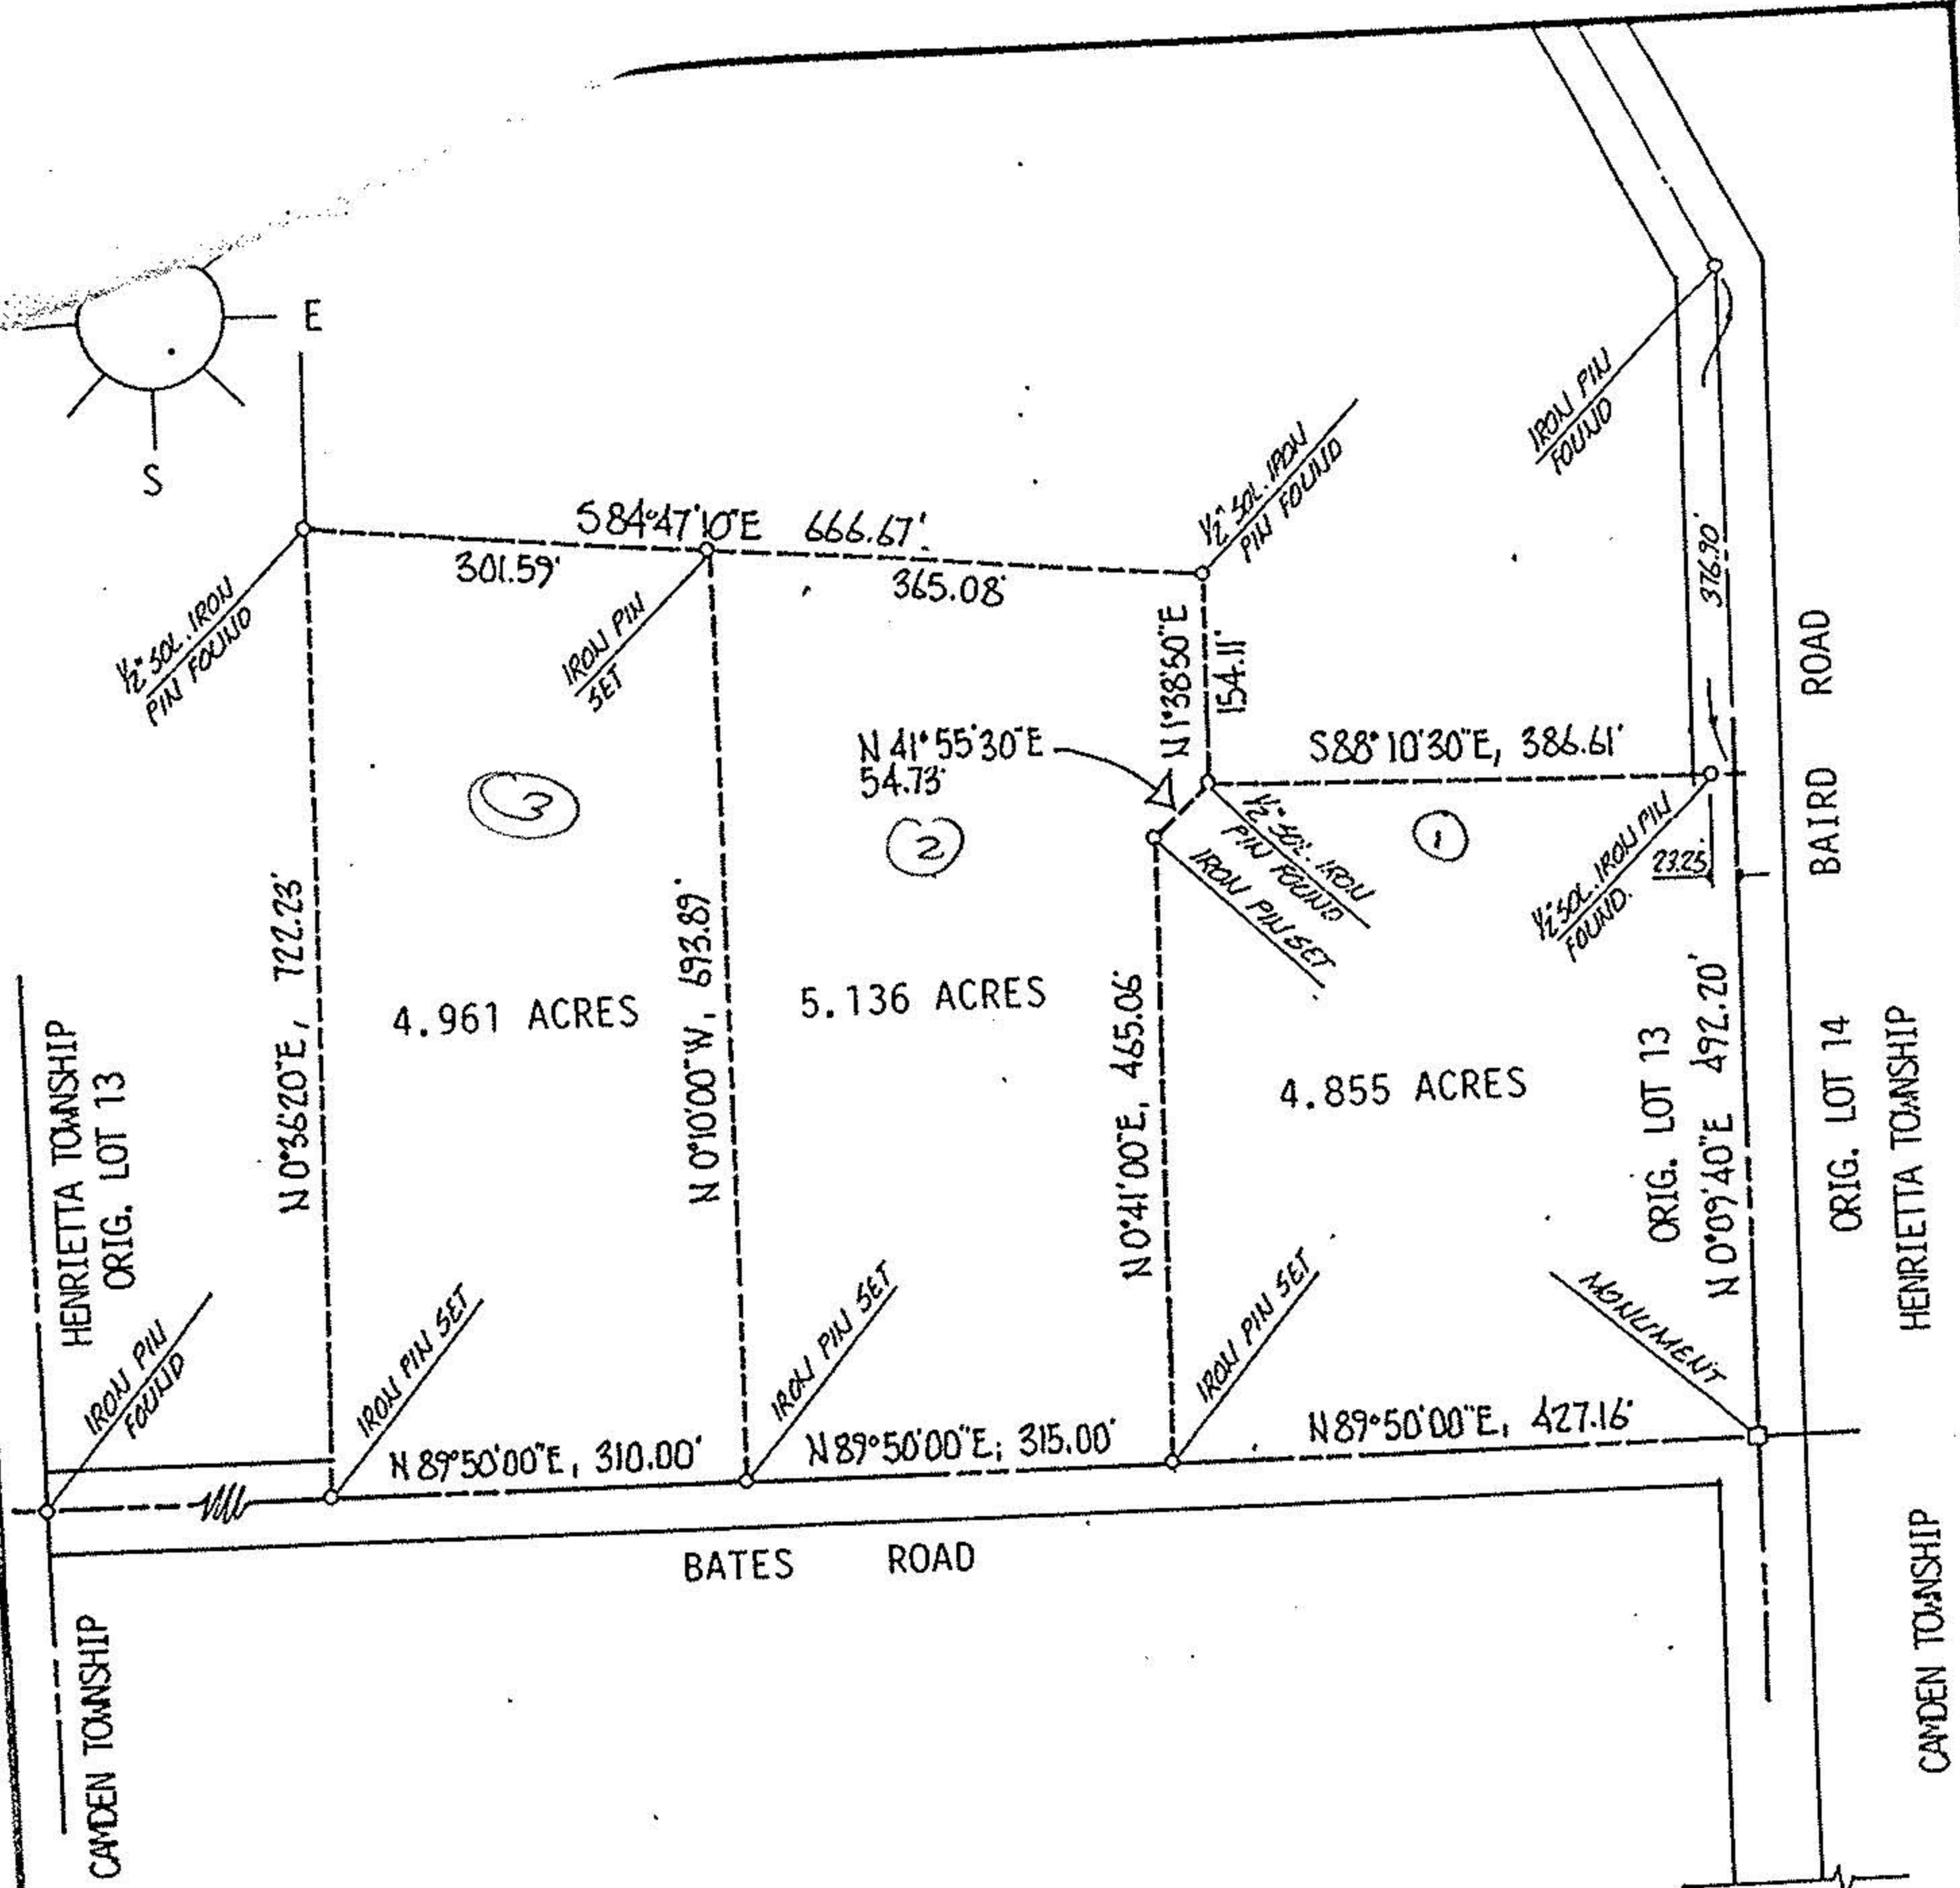


#19052

CITY OF 08-12013-000

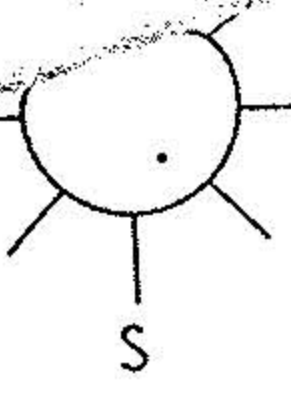

DESCRIPTION, 4.855 ACRES:

SITUATED in the Township of Henrietta, County of Lorain and State of Ohio, Being known as part of Original Henrietta Township Lot 13 in Tract 12, bounded and described as follows:
 BEGINNING at a monument found at the southeast corner of Original Lot 13. THENCE South 89°50'00" West along the center-line of Bates Road, being also the south line of Original Lot 13, a distance of 427.16 feet to an iron pin set. THENCE North 0°41'00" East, a distance of 465.06 feet to an iron pin set. THENCE North 41°55'30" East, a distance of 54.73 feet to an iron pin found. THENCE South 88°10'30" East, a distance of 386.61 feet to the center-line of Baird Road, being also the east line of Original Lot 13. THENCE South 0°09'40" West along said center-line, a distance of 492.20 feet to the place of beginning, embracing 4.855 acres of land, but being subject to all legal highways.

#19052

APPROVED
 LORAIN CO.
 MAP DEPT.
 DATE 7-29-90
 PAGE 8-E
 BY T. McHair
 VOID AFTER 19052

ACREAGE	MISC
DATE	JULY '90
DRAWN	MGH
SCALE	1" = 200 ft.

PREPARED FOR SWAUZER AGENCY

MICHAEL G. HURA registered surveyor
 12706 MASON ROAD, VERMILION, OHIO [216] 965-4040



PERIMETER SURVEY

SUBLOT _____ OF _____
 Volume _____ Page _____ of PLATS
 PART OF O.L. 13 TRACT 12 SECTION _____ OF
HENRIETTA TOWNSHIP LORAIN CO., OHIO
 Perm. Parcel N^o _____ Ref. deed: