



PP# 08-12-010-009-026 ... PT. ER # 08-11-012-040-002

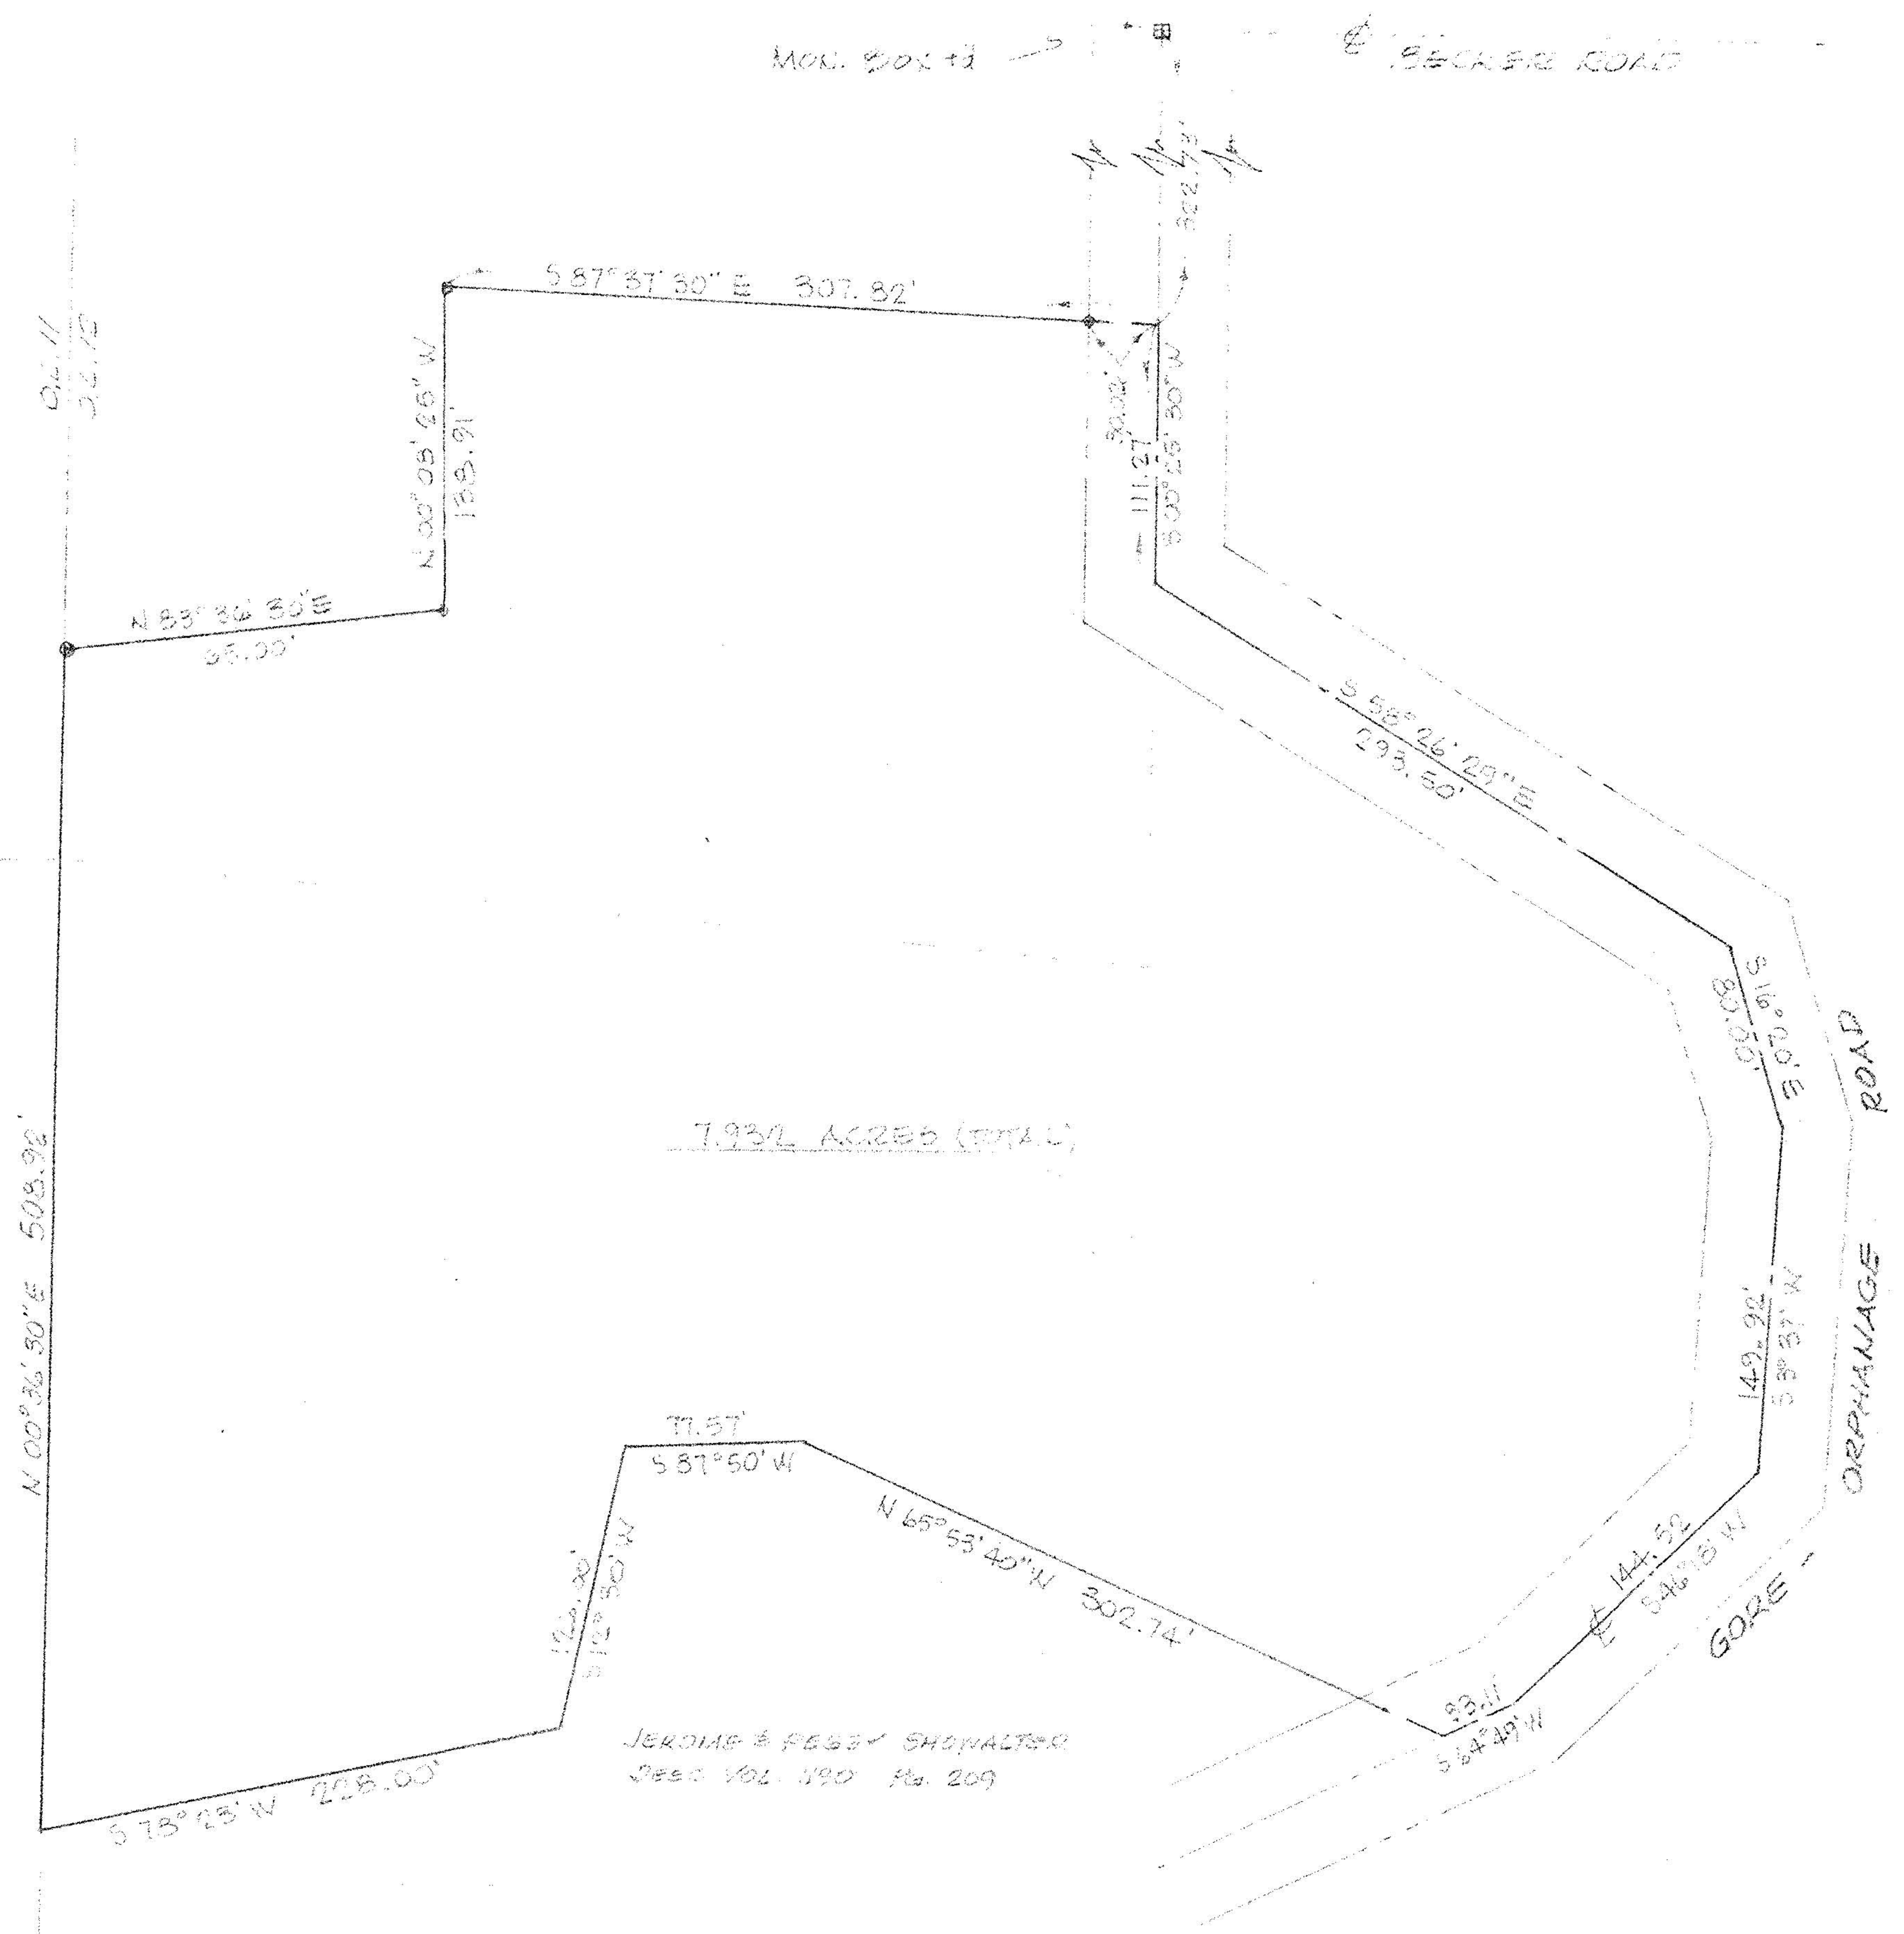

7.9372 ACRES (TOTAL)

JEROME & FESSY SHOWALTER
DEED VOL. 1180 Pg. 209

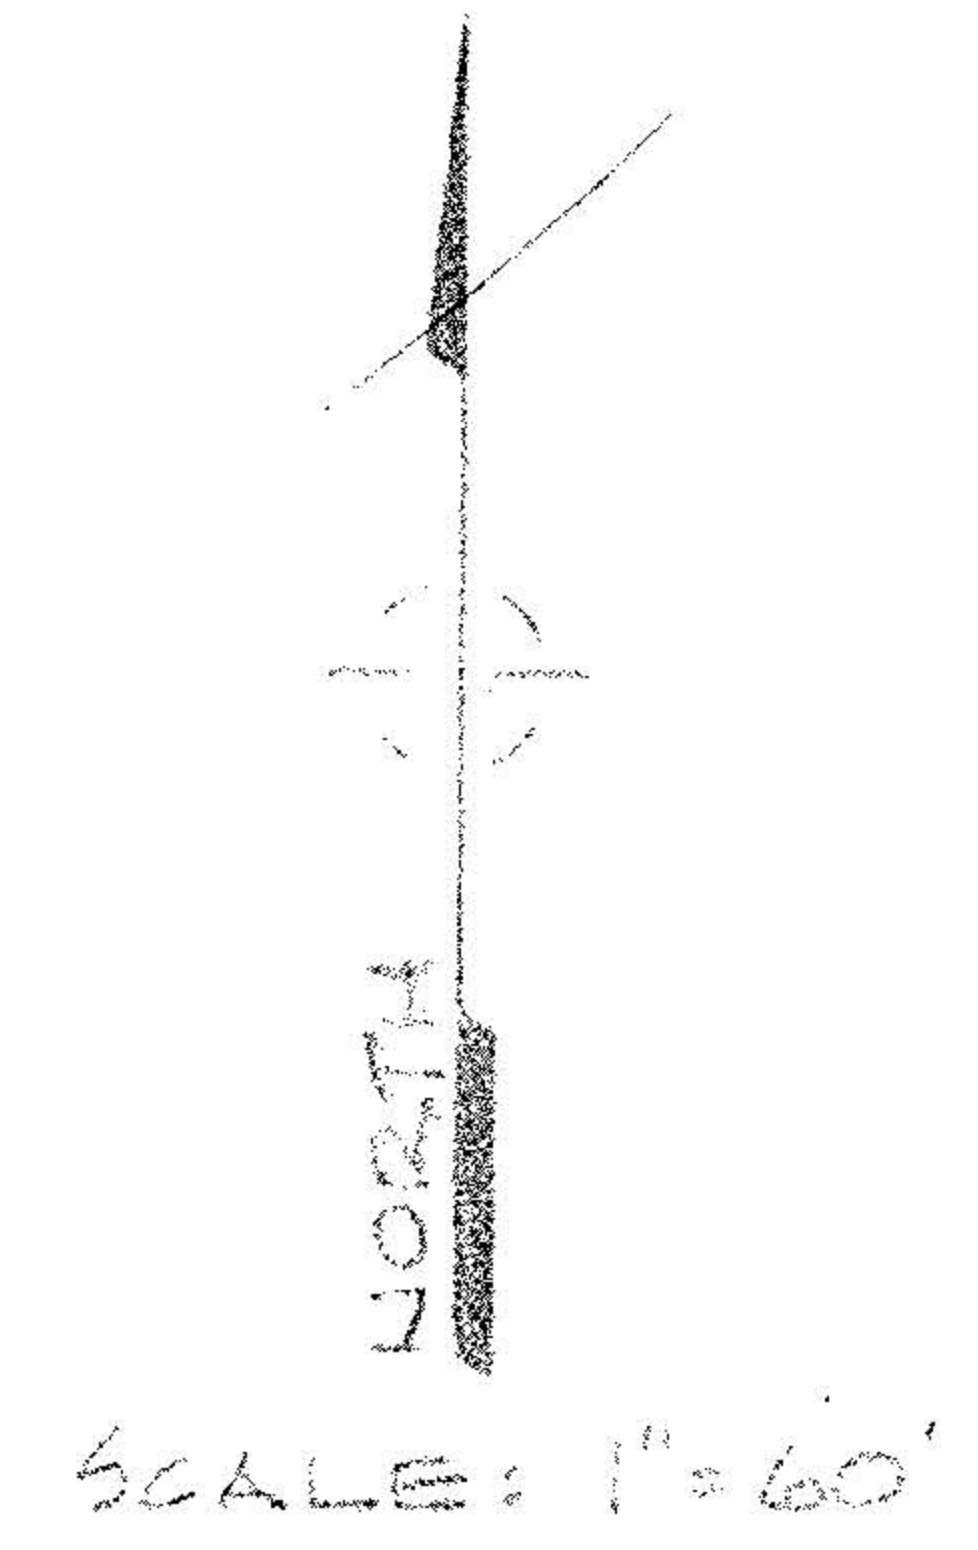

• = DENOTES IRON PIPE SET

MAP of PROPOSED PARCEL SPLIT
 PREPARED FOR HERB SAUNDERS
 PART of ORIGINAL HENRIETTA TWP LOT 12, TRACT 12
 TOWNSHIP of HENRIETTA LORAIN COUNTY OHIO

#14156

APPROVED
LORAIN CO.
MAP DEPT.
DATE
PAGE
BY
WORD
DATE

McGLINCHY & ASSOCIATES INC.
 PROFESSIONAL ENGINEER & SURVEYORS
 110 1/2 MIDDLE AVE. ELYRIA OHIO
 APRIL, 1981 #216688