



Gore Orphanage Road

Becker Road

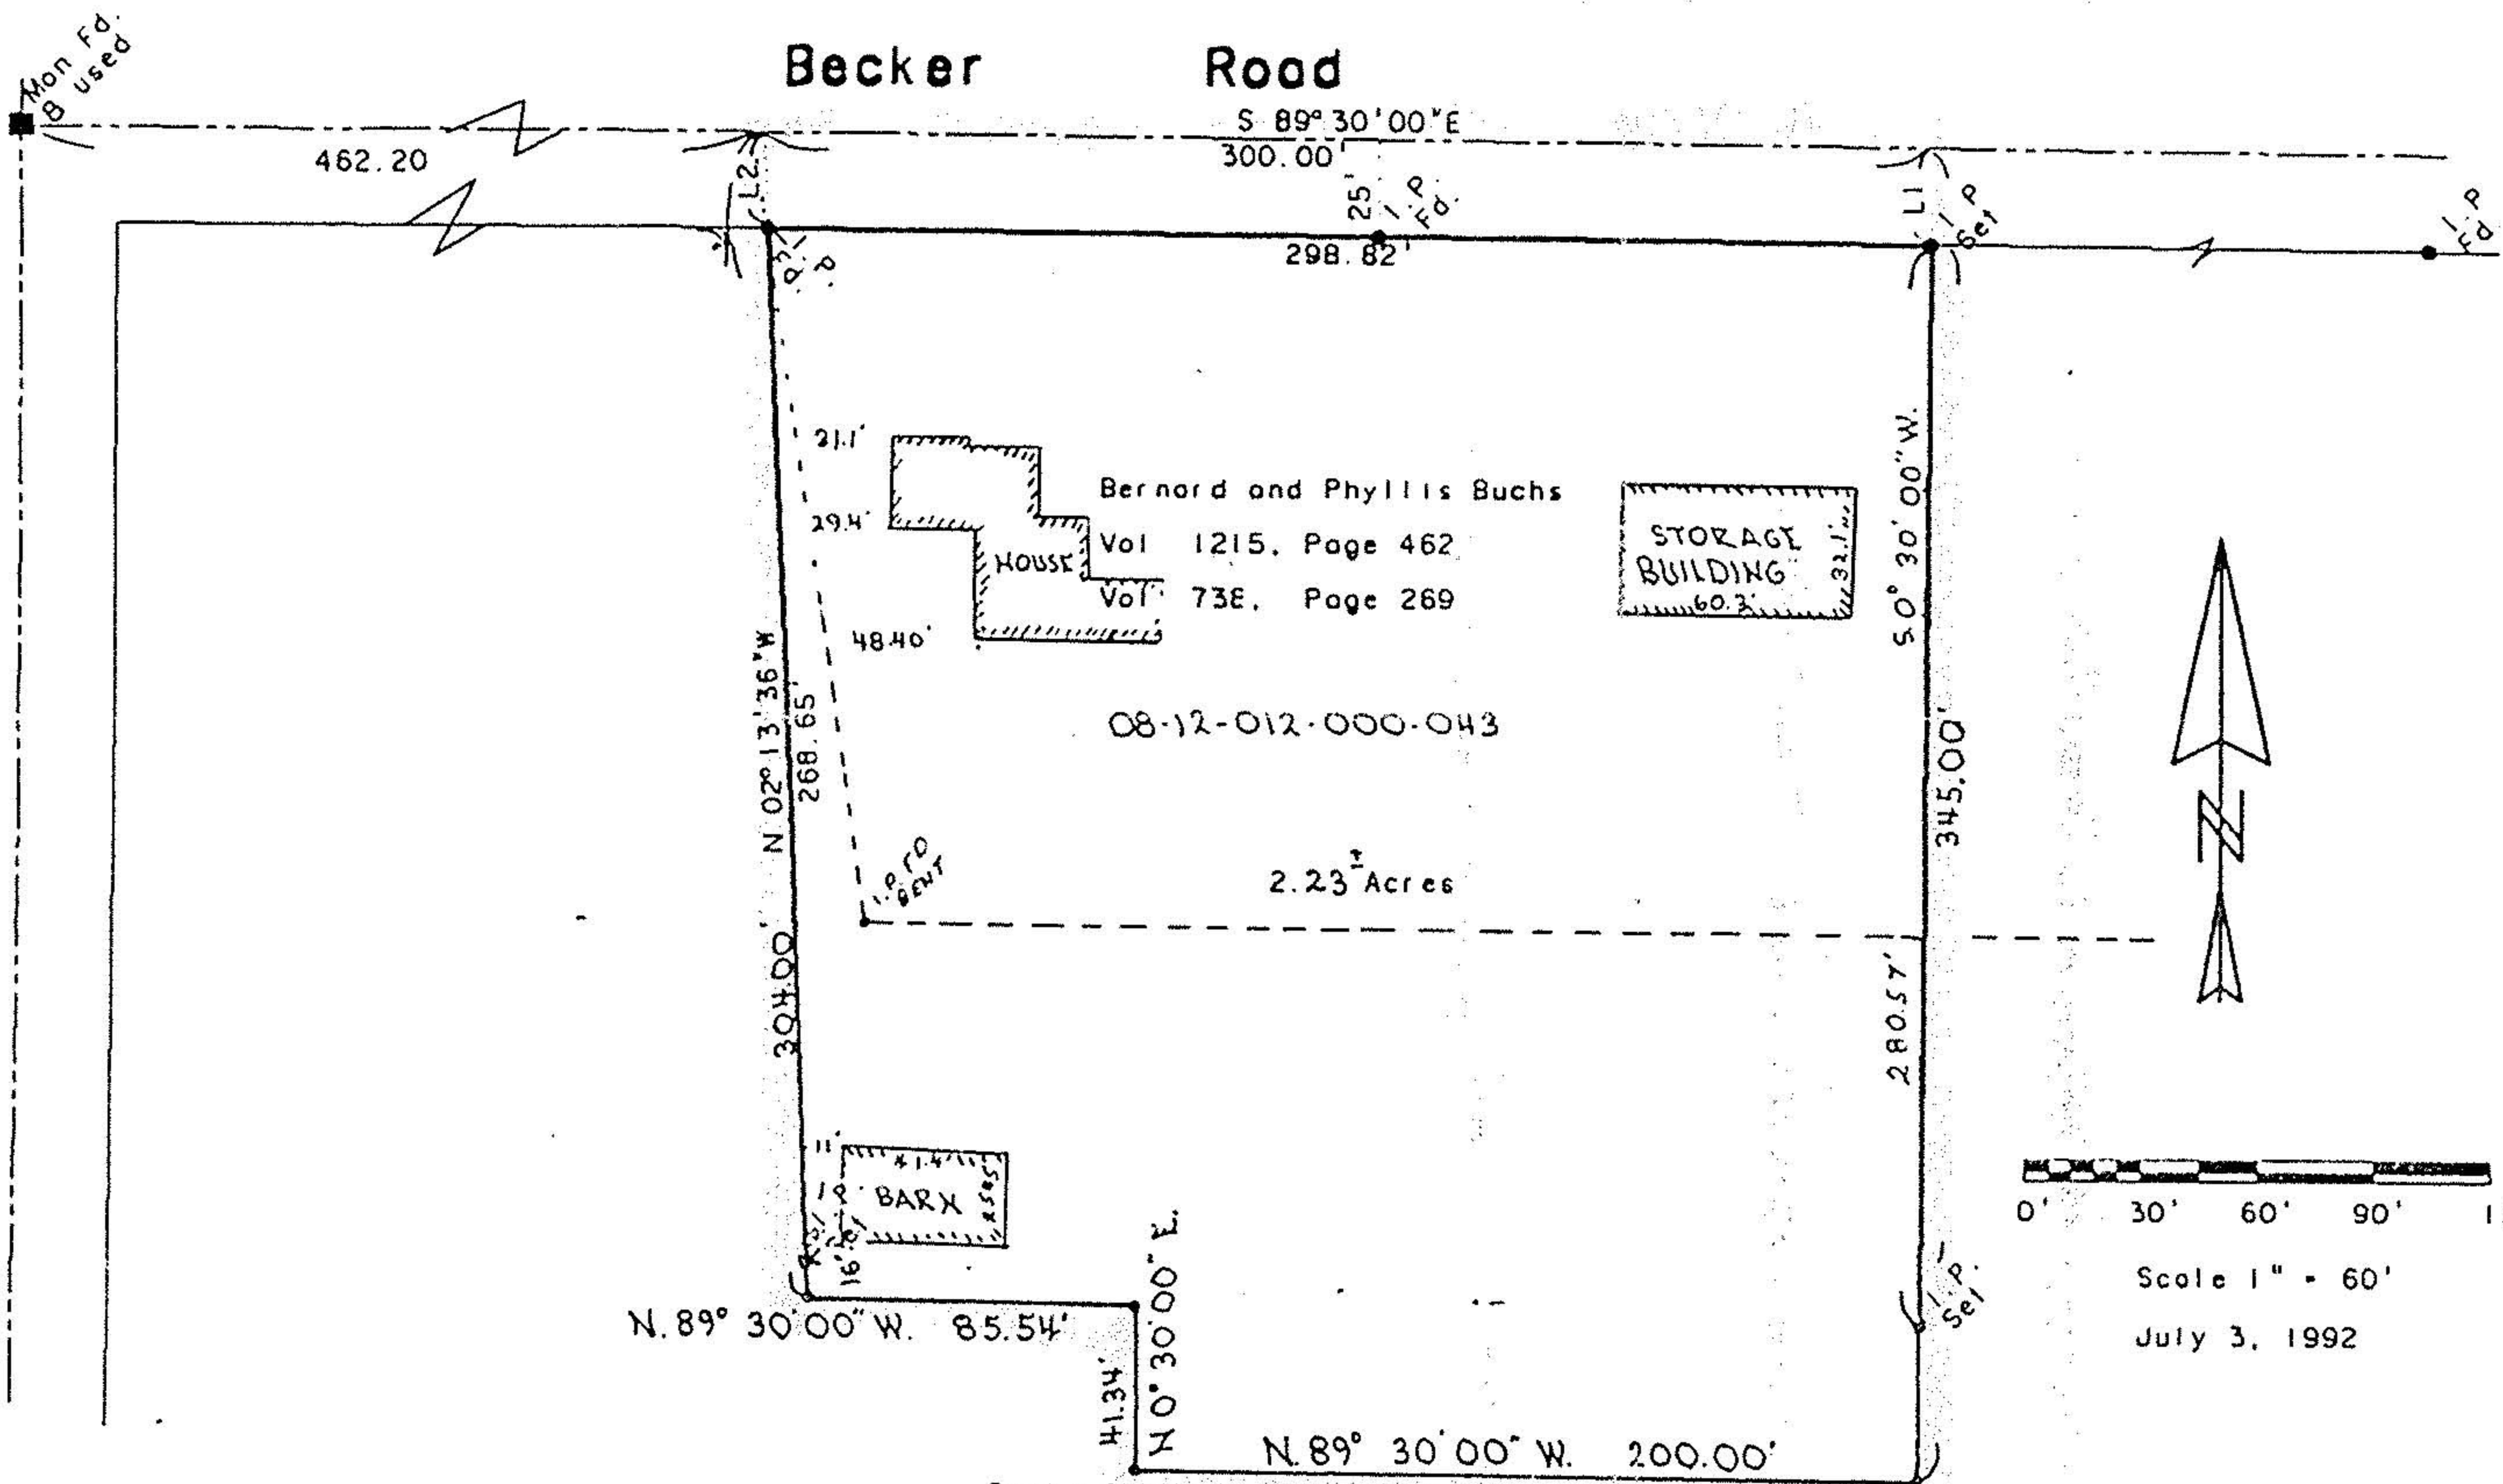

LINE	BEARING	DISTANCE
L 1	S 00° 30' 00" W	25.00'
L 2	N 02° 13' 15" W	24.95'

Prepared for Mr. William Born  
 Being known as Part of Original  
 Lot 12 tract 12 in Henrietta  
 Township in Lorain County and parts  
 of Permanent Parcel numbers  
 08-12-012-000-041, and 08-12-000-043.

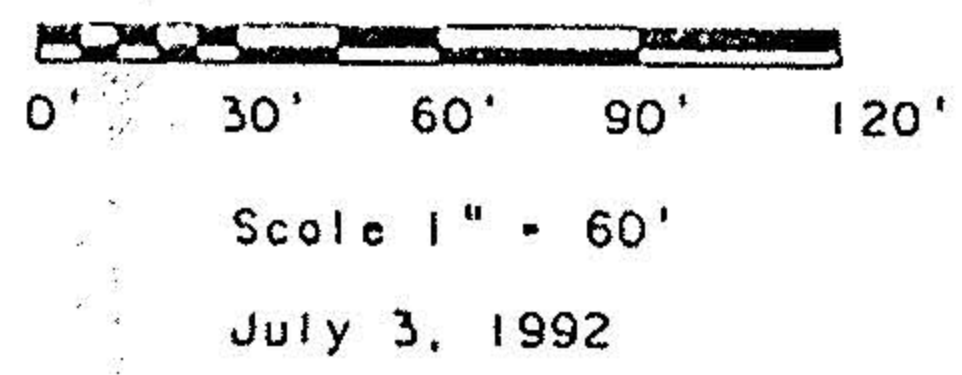

Note: Only copies signed with Red Ink shall be considered Valid

*Patrick A. McGannon*  
 Patrick A. McGannon P.S. 7154

Bucks Stock Farm Partnership

Vol 1314, Page 43

08-12-012-000-041

Bearings shown are to an assumed Meridian and are shown to describe Angles Only.

20272

APPROVED  
 LORAIN CO.  
 MAP DEPT.  
 DATE 2-24-93  
 PAGE 8 E  
 BY CAROLYN FRANCIS  
 VO # 20272

**Boundary Survey**

**Patrick A. McGannon, Registered Professional Surveyor**

1731 Gettysburg Drive, Lorain, Ohio Ph (216) 282 2712

