


4-A


1-20-77

07-00 011-000


9-00-011

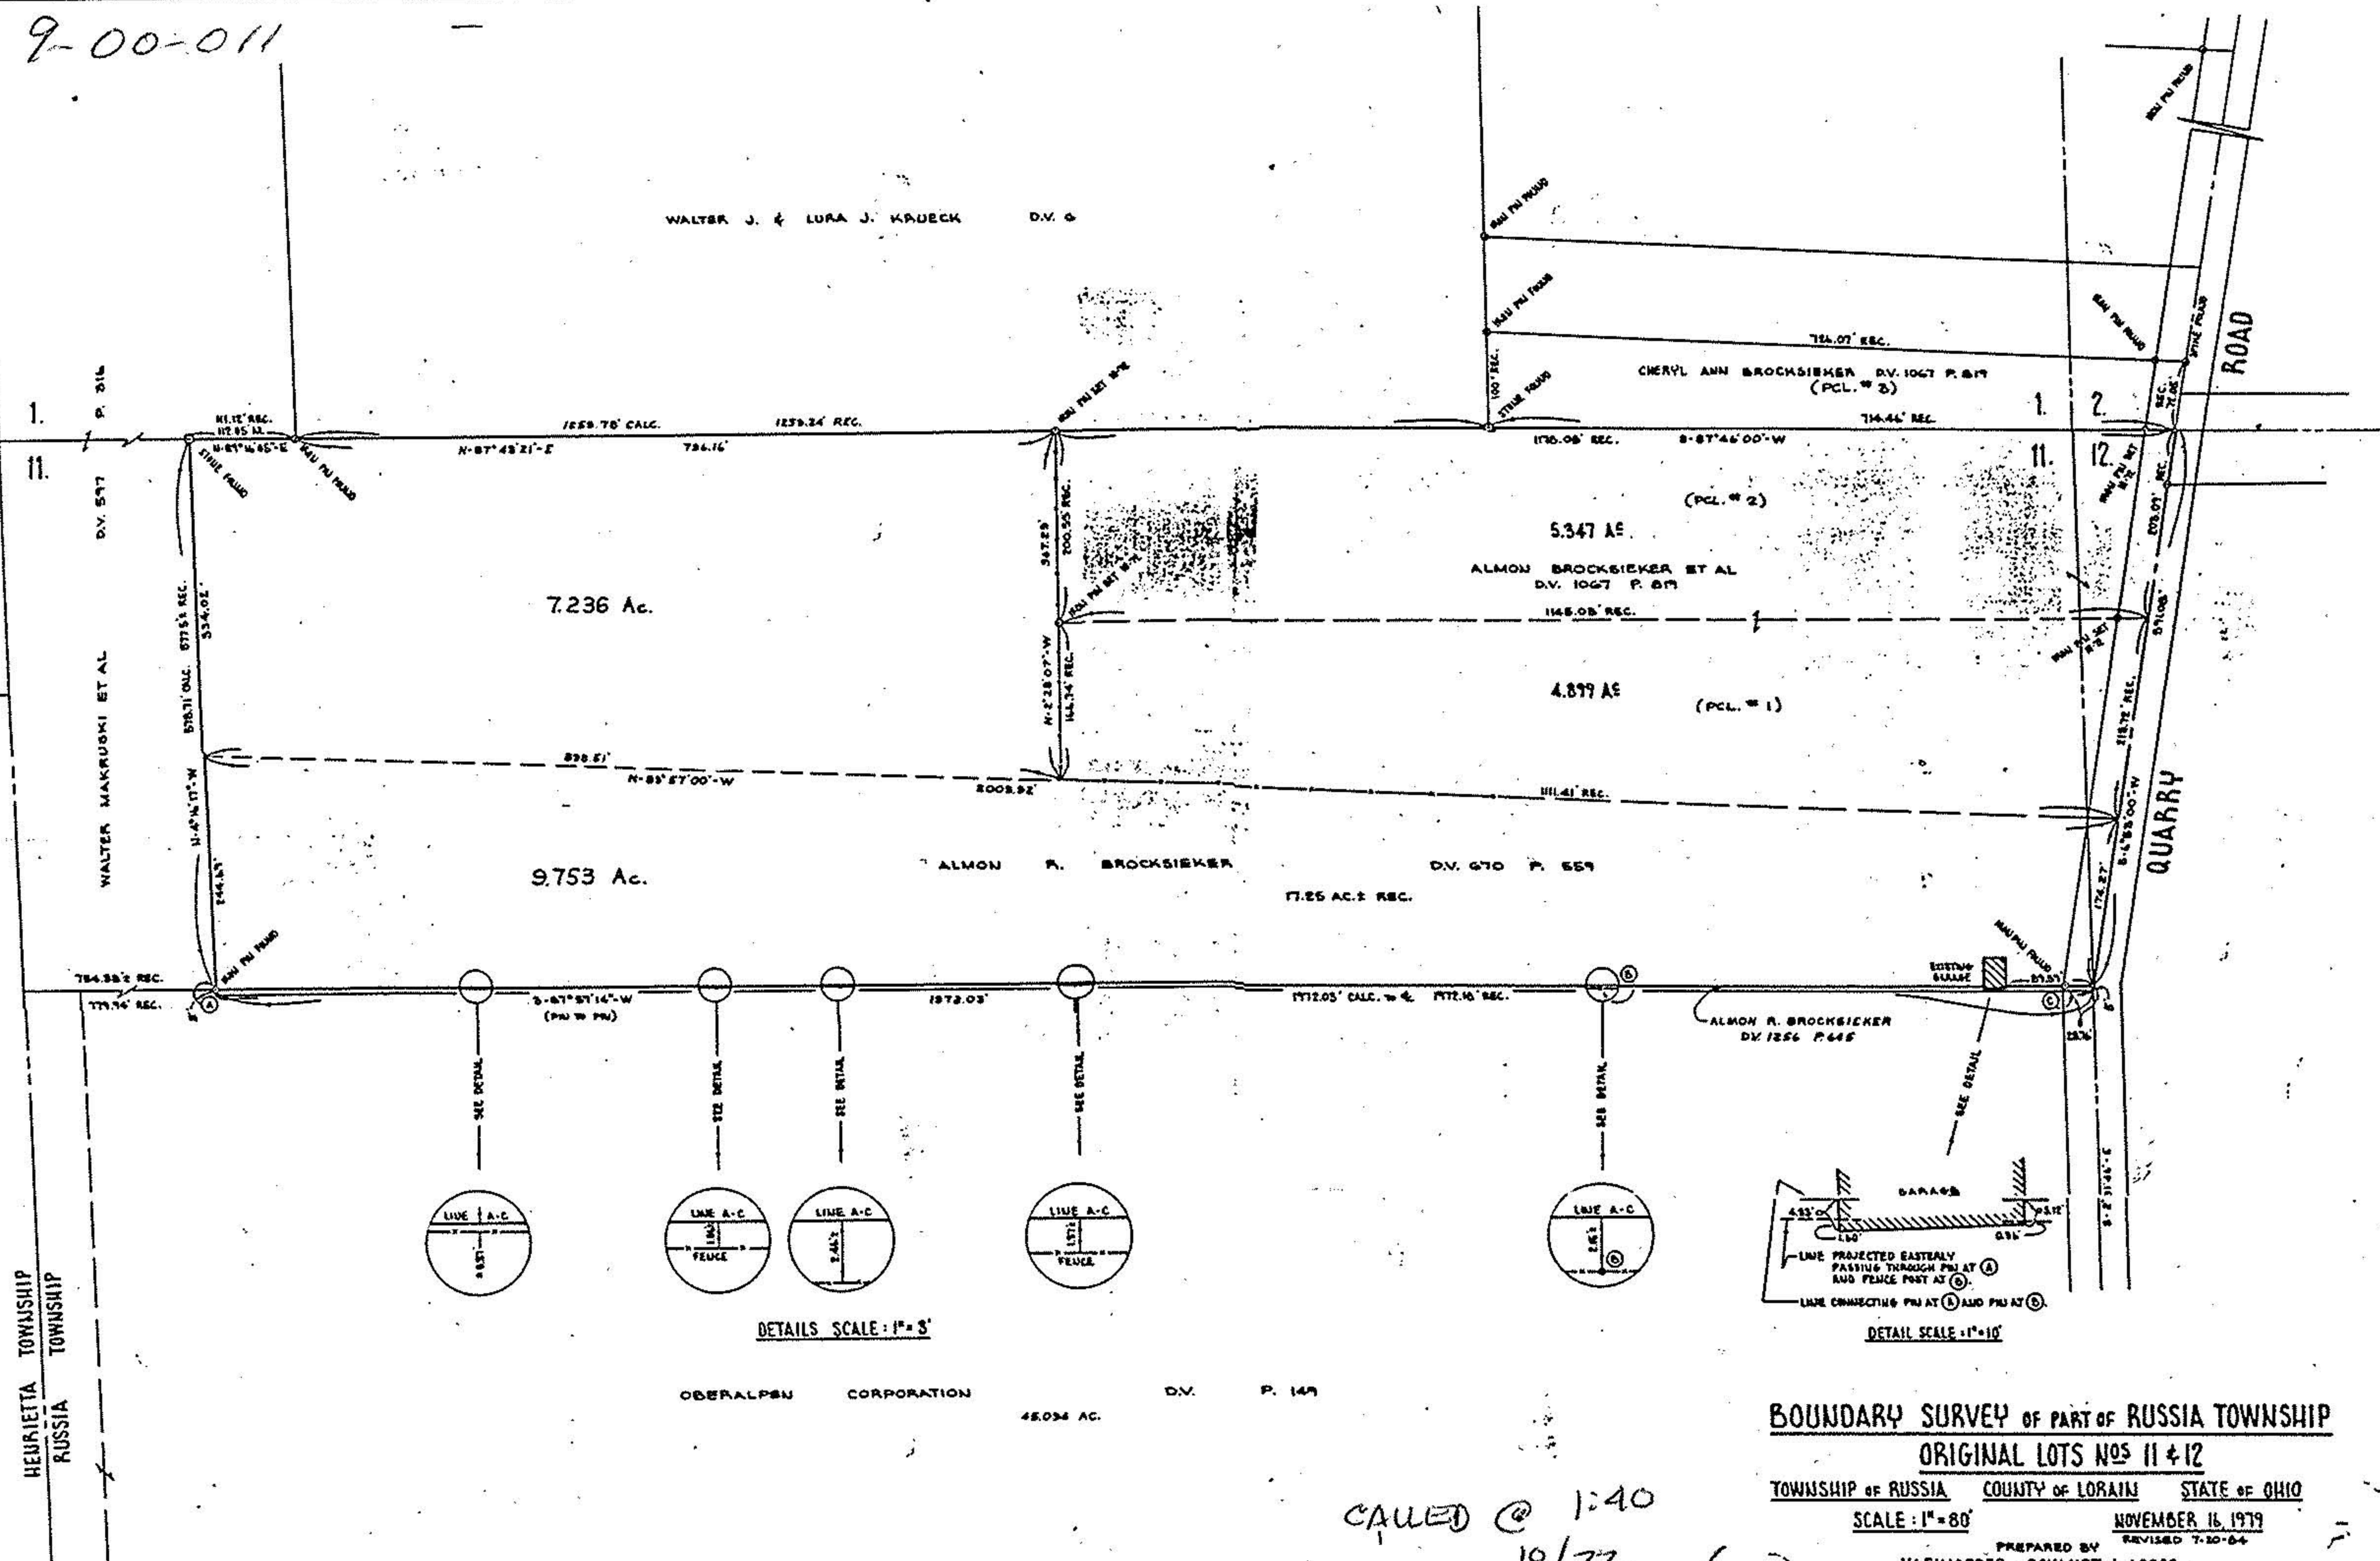

HEURITTA TOWNSHIP  
RUSSIA TOWNSHIP

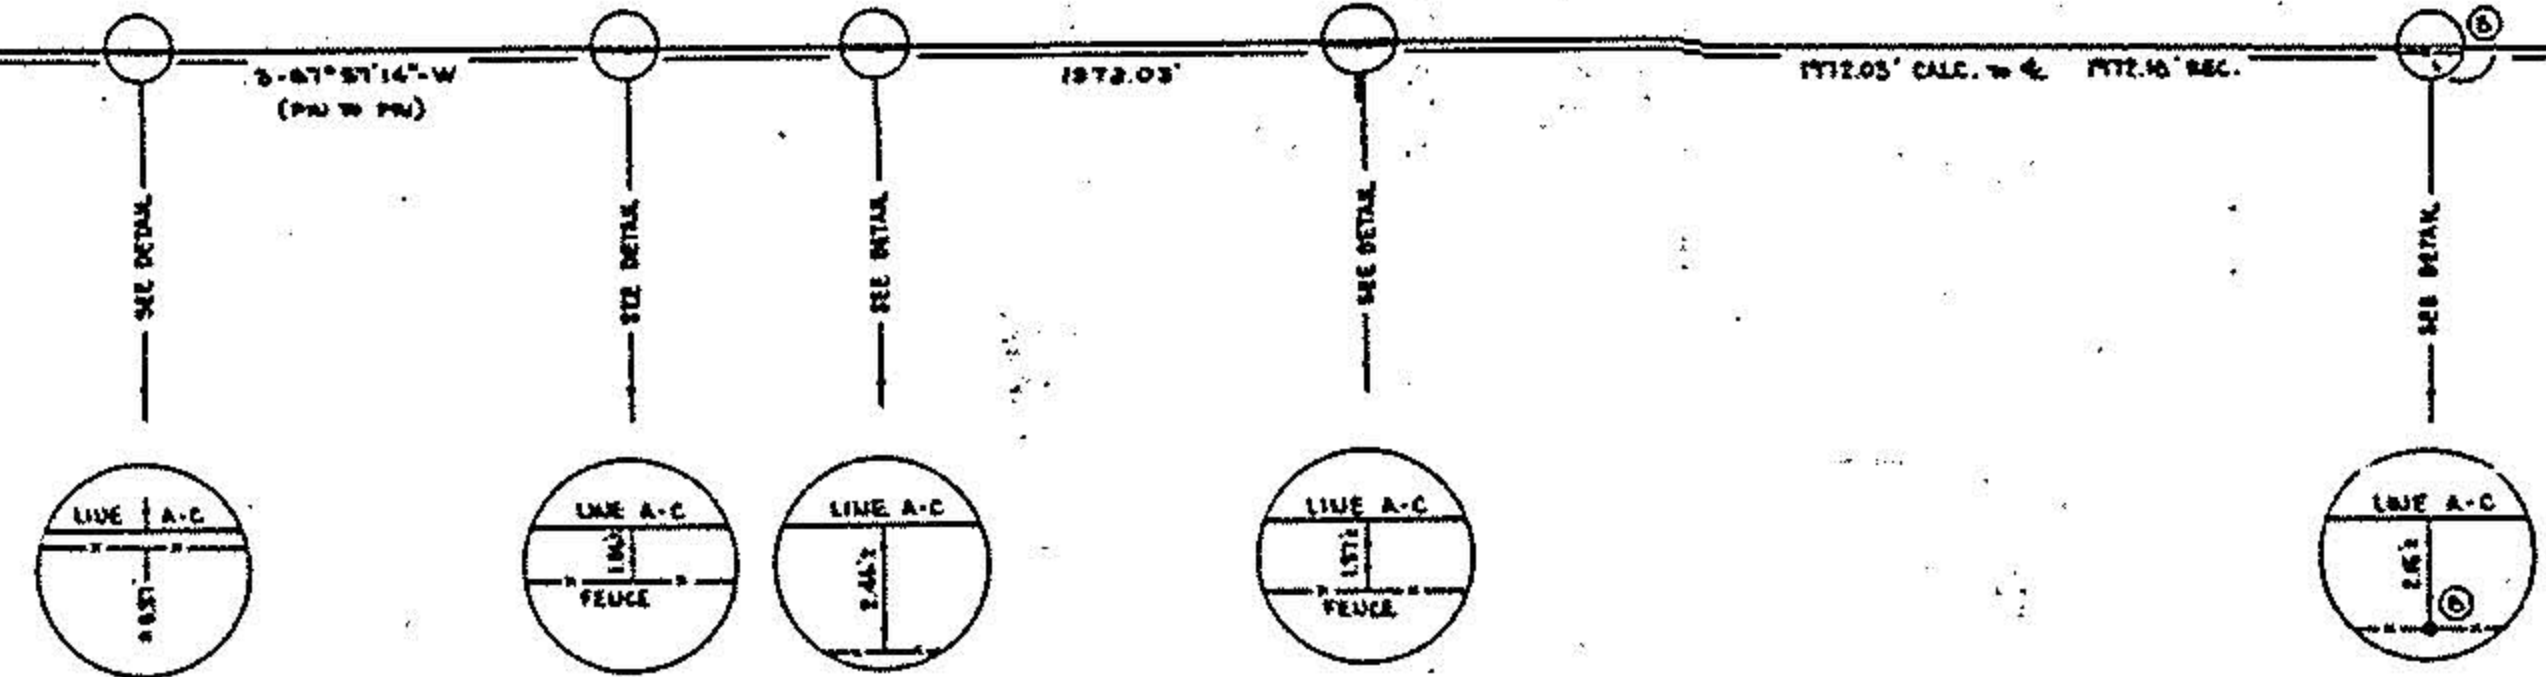

DETAILS SCALE: 1" = 3'

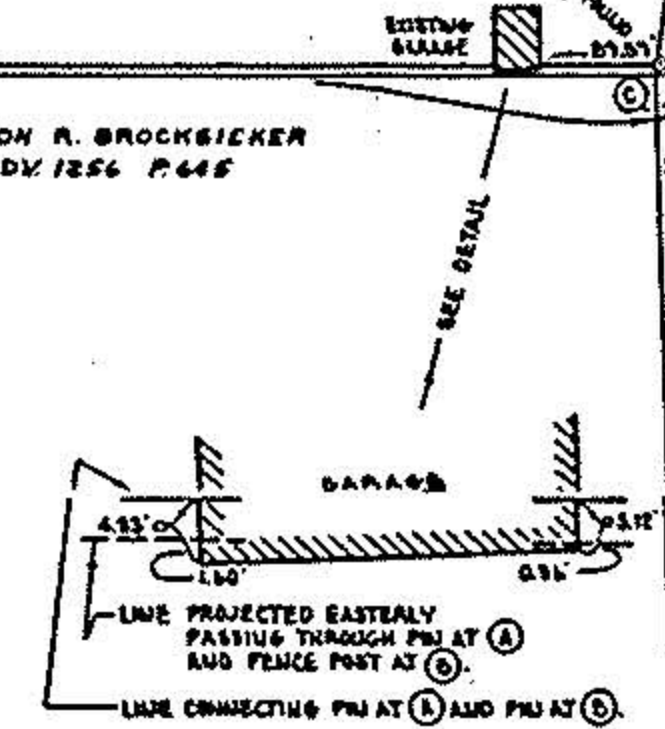

DETAIL SCALE: 1" = 10'

OBERALPEN CORPORATION  
48.034 AC. D.V. P. 149

**BOUNDARY SURVEY OF PART OF RUSSIA TOWNSHIP**

**ORIGINAL LOTS NOS 11 & 12**

TOWNSHIP OF RUSSIA COUNTY OF LORAIN STATE OF OHIO

SCALE: 1" = 80'

NOVEMBER 16, 1979

PREPARED BY  
W. ELLIACRE - SURVEYOR & APPRAISER

CALLED @ 1:40

10/77