

PROPOSED BAKER'S DOZEN ACRES SUBDIVISION  
 13.3718 ACRES IN ORIGINAL LOT No. 12 - RUSSIA TWP.  
 SCALE: 1" = 100' LORAIN COUNTY - OHIO MAY 28, 1987

OWNERS AND SUBDIVIDERS: TIMOTHY & MARJORIE ABRAHAM  
 SURVEYOR: GARY E. PENFOUND REG. No. 4457 D. Vol. 1415 Pg. 722


NOTES:  $\square$  indicates iron pin found in monument box.

$\circ$  indicates iron pin found or to be set.

$\odot$  indicates iron pin to be set in concrete.

Topographic information and data will be supplied on a larger scale map now being prepared for the Planning Commission of Oberlin City.

Sub-Lots 1 through 5 extend only to the sidelines of Russia Rd. & Quarry Rd. 0.7782 Acre is not included in sub-lots.

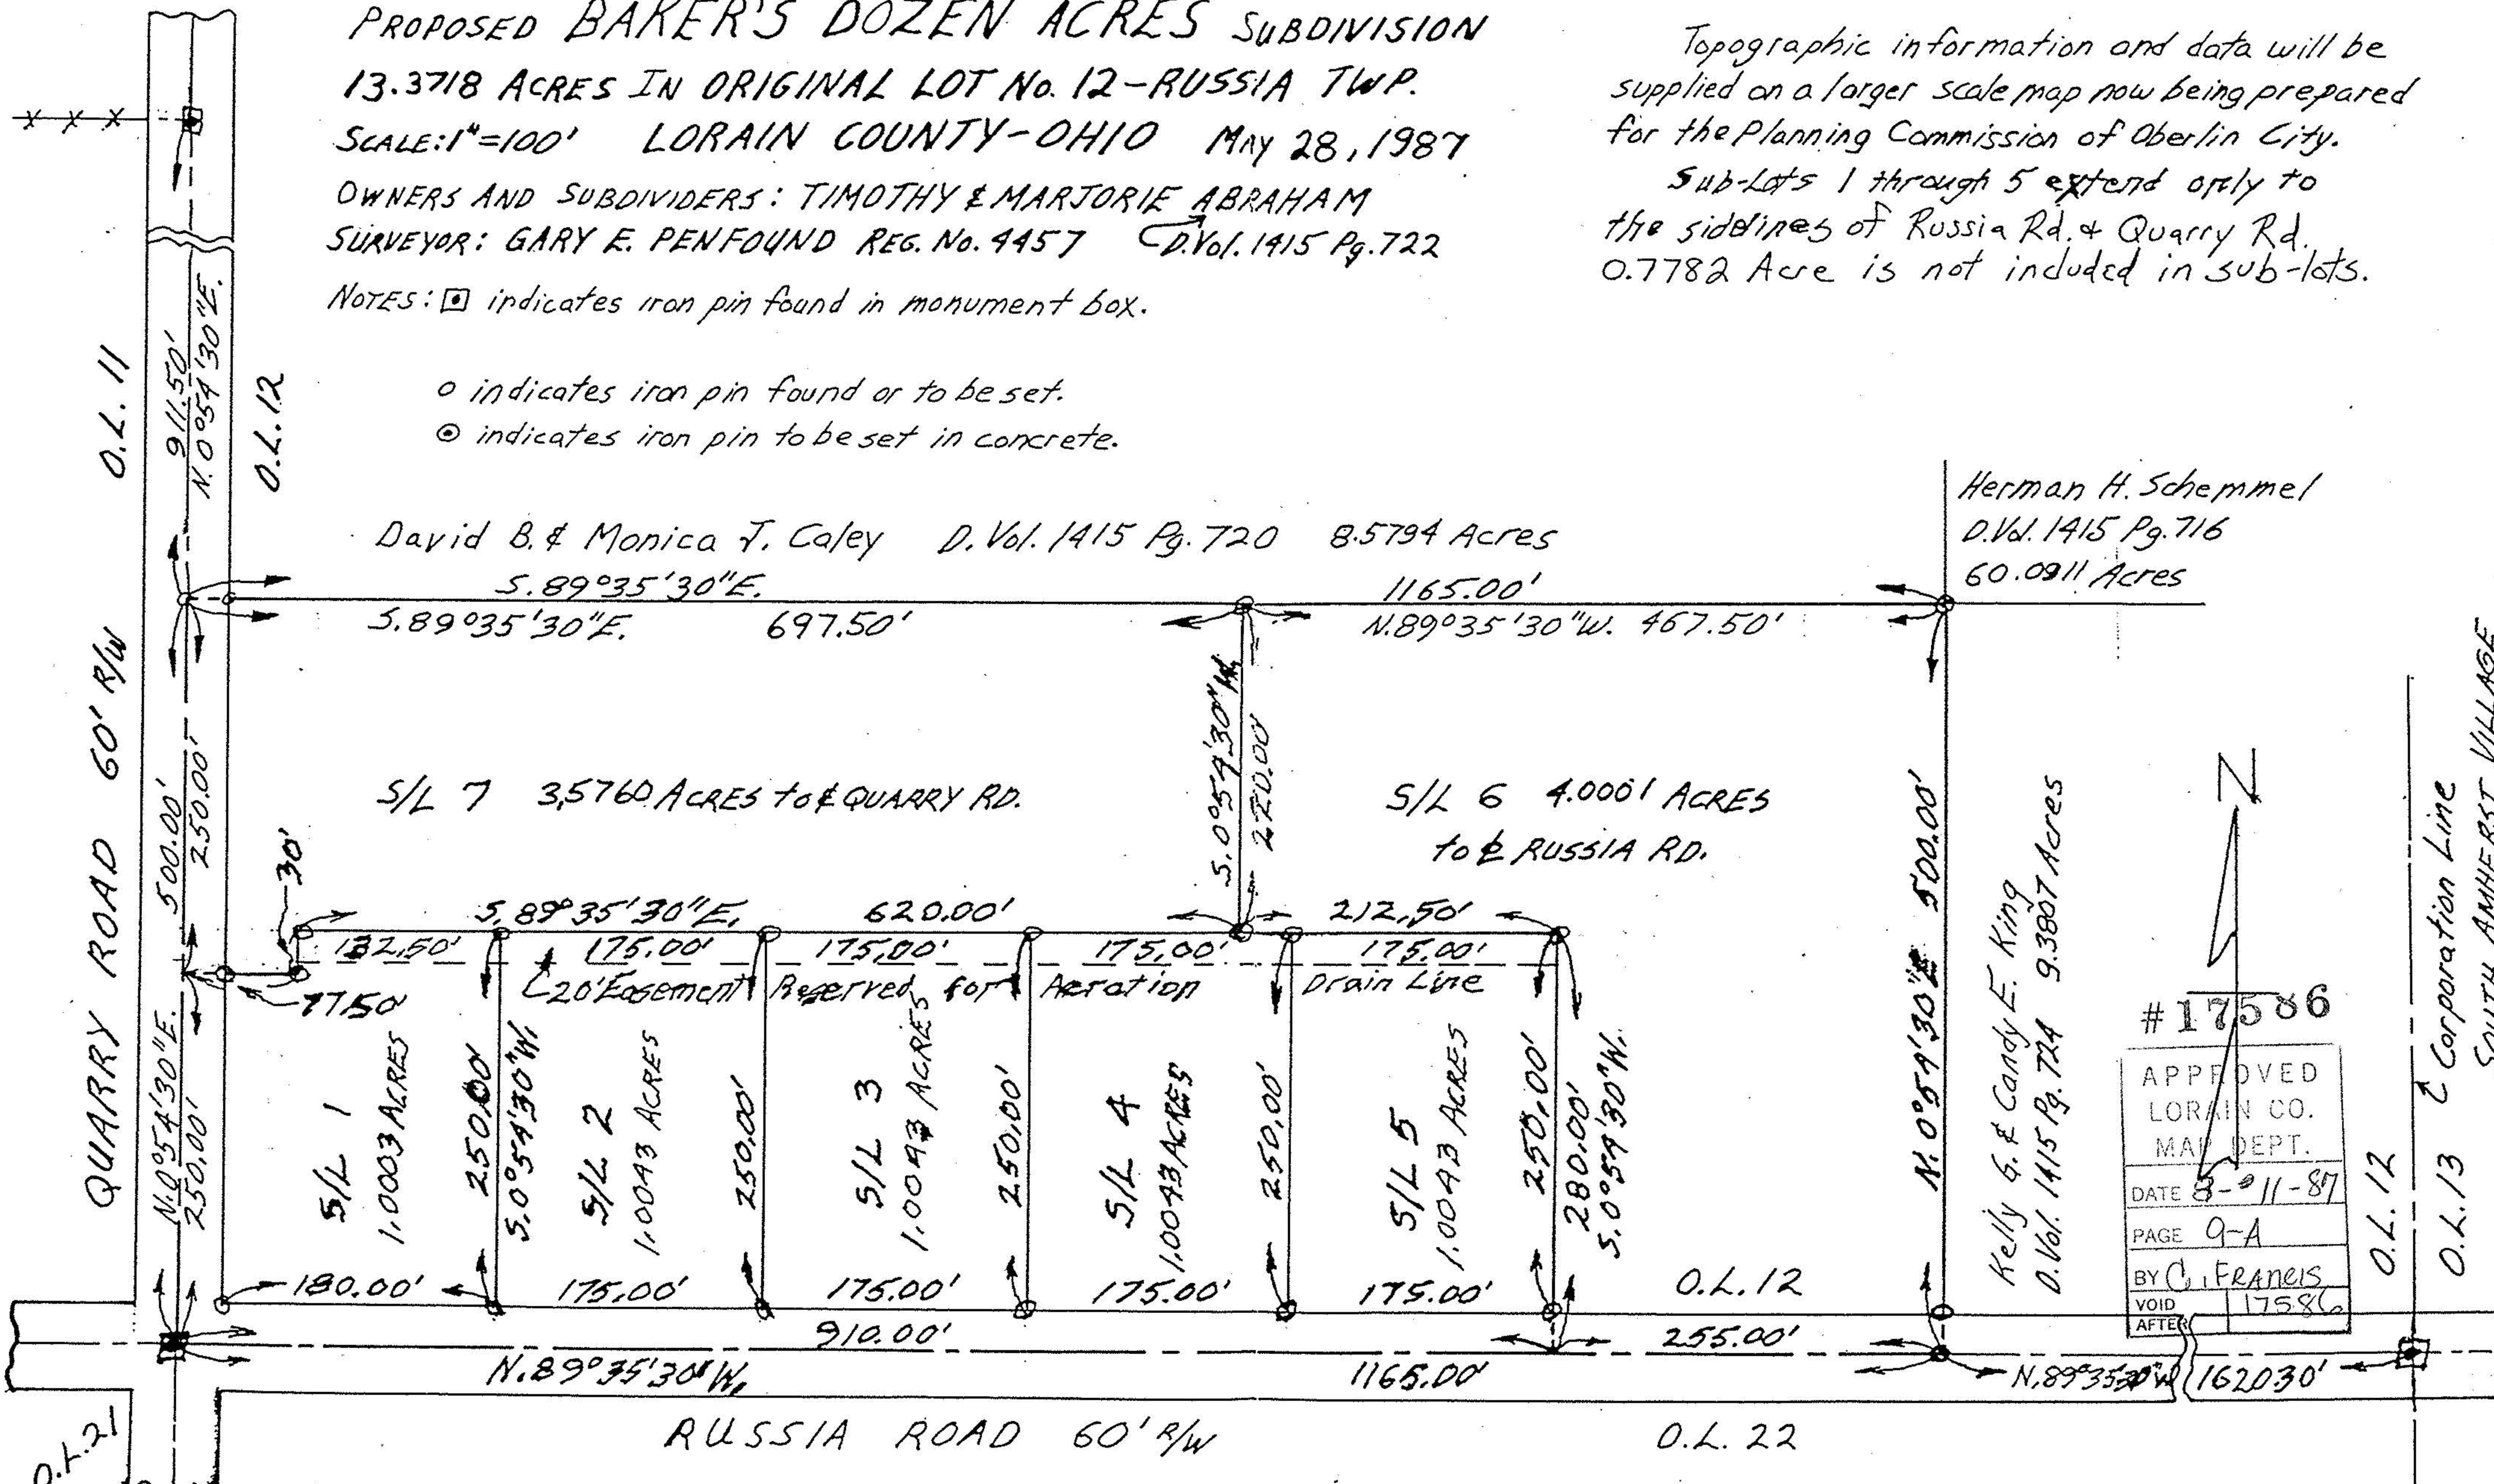

#17586  
 APPROVED  
 LORAIN CO.  
 MAP DEPT.  
 DATE 8-11-87  
 PAGE 9-A  
 BY C. FRANCIS  
 VOID AFTER 17586

O.L. 13 Corporation Line  
 SOUTH AMHERST VILLAGE