




LAUNDON • SIMON • CAHL & ASSOC., INC.
CONSULTING ENGINEERS & SURVEYORS
110 MIDDLE AVE., ELYRIA, O. 44035

SURVEY FOR:

WM. A. & JANET S. WHITE

Orig. Lot 12	City of	Date JUNE '94 Scale 1"=200'
Orig. Sec	Village of	Dwn. by R.G.S. Chkd. by R.C.
Tract	County of LORAIN	Job No. 94-2581 F.B. 233/5
Township of NEW RUSSIA	State of OHIO	Printed

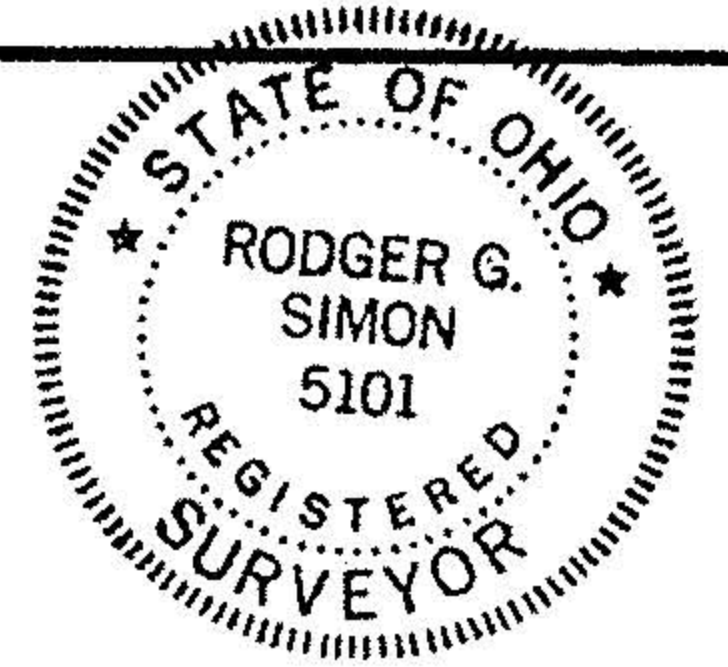

FRANCIS H. & AGNES R. YOUNG
V. 982 P. 322

R.R. Spk. Fd. & Used


I.P. Fd. & Used

QUARRY RD. 60'

RUSSIA RD. 60'

RUSSIA RD. 60'

RUSSIA RD. 60'

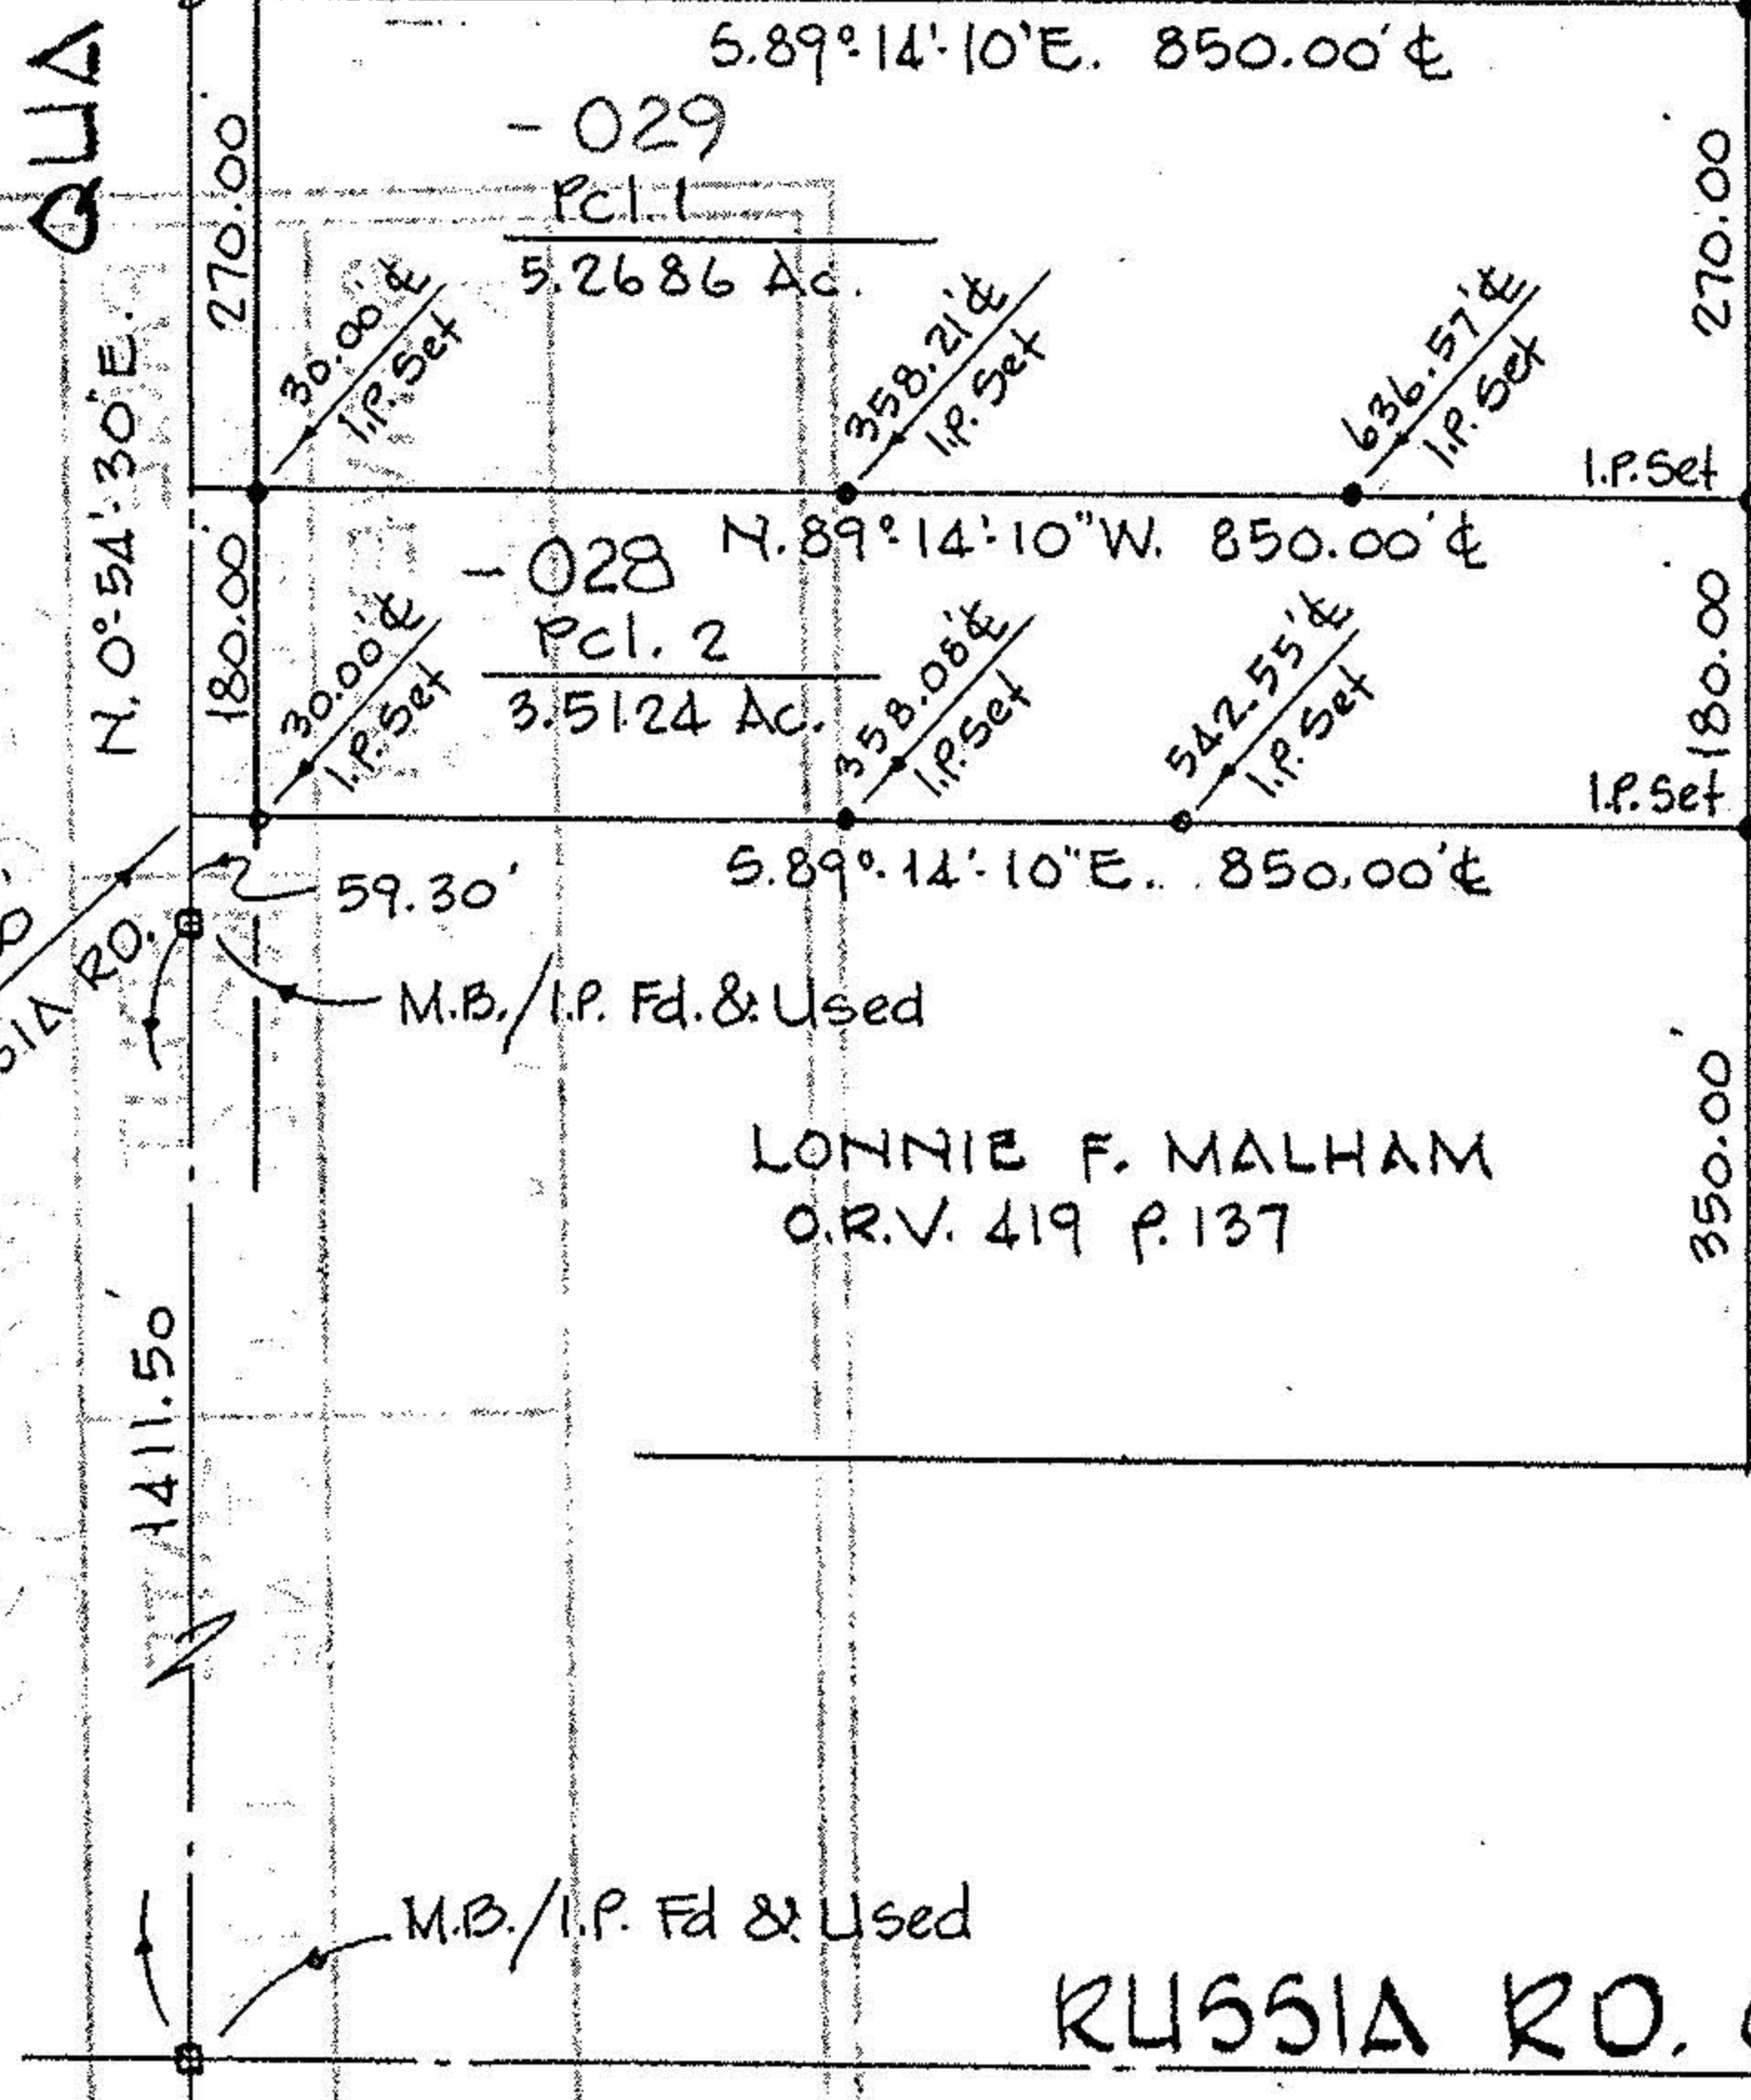

- 029
Pct. 1
5.2686 Ac.

- 028
Pct. 2
3.5124 Ac.

LONNIE F. MALHAM
O.R.V. 419 P. 137

HERMAN H. SCHEMMEL TR.
O.R.V. 736 P. 752

20940

APPROVED
LORAIN CO.
MAP DEPT.

DATE 7-13-94

PAGE 9-00-012A

BY CAROLYN FRANCIS

VOID AFTER # 20940

