
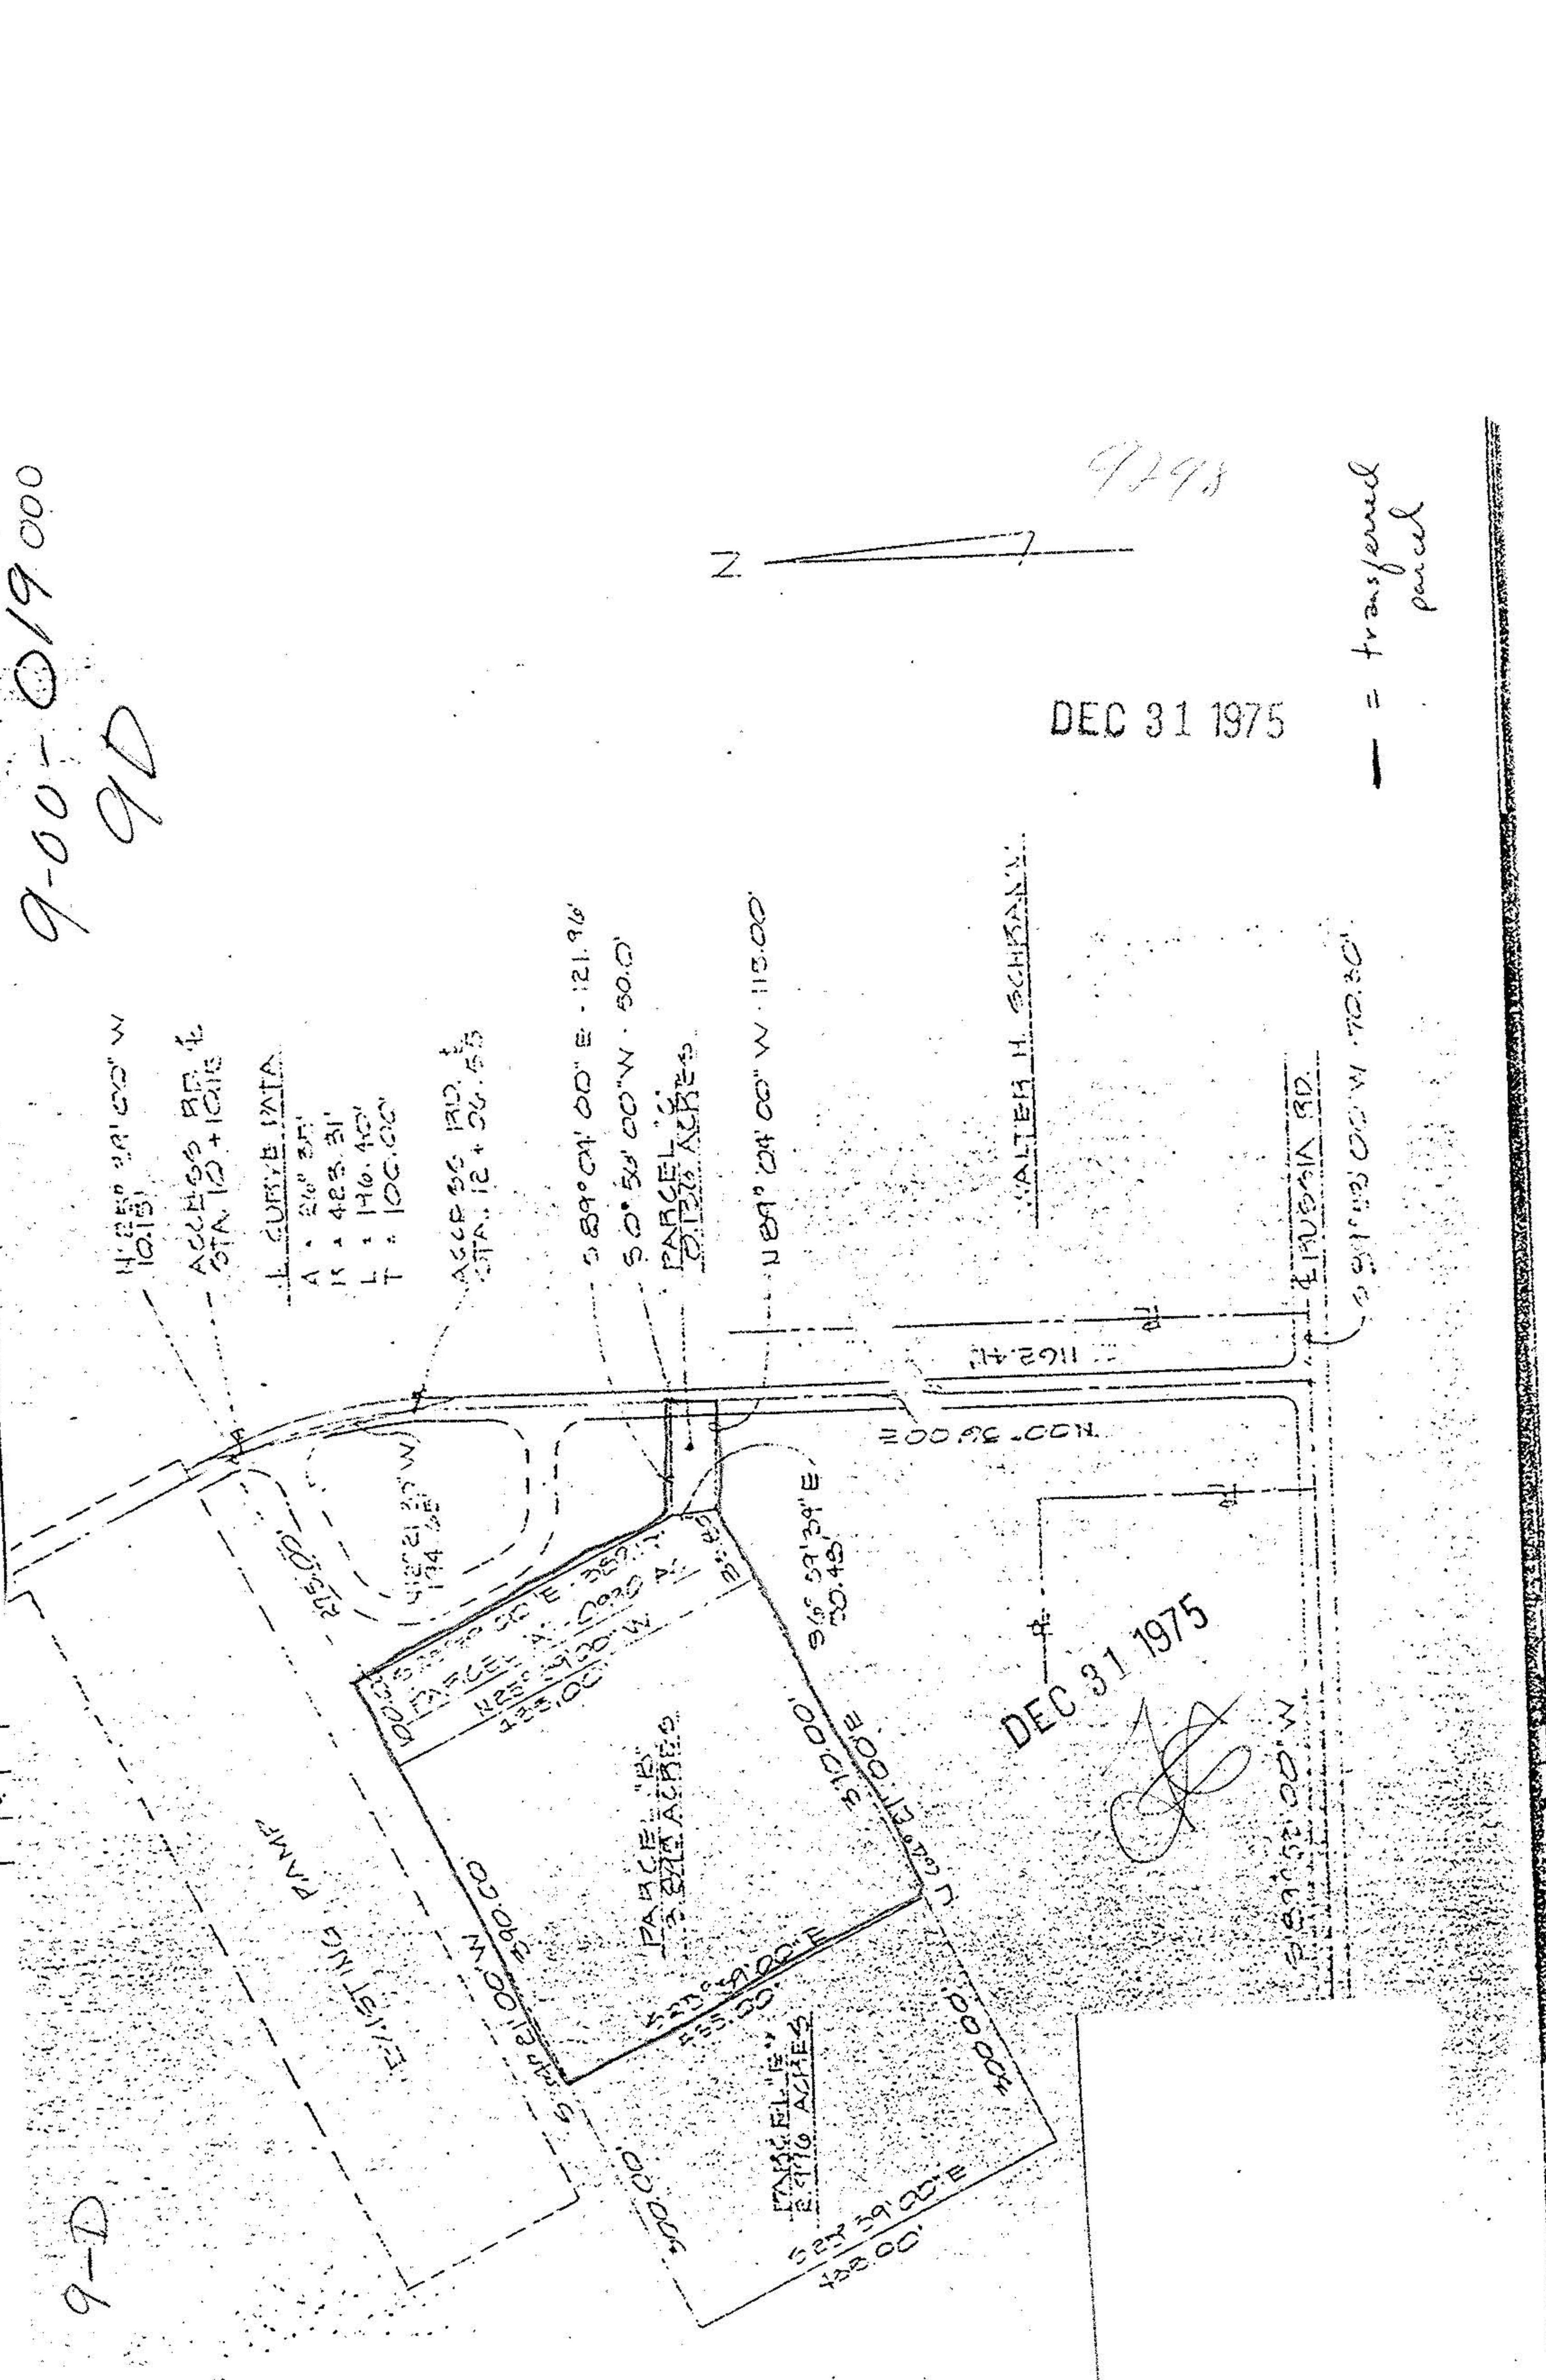


P.P. NO.	
09-00-019-000	
SPLIT #	DATE OF SURVEY
MAP PAGE	
9-D	
SURVEYOR	

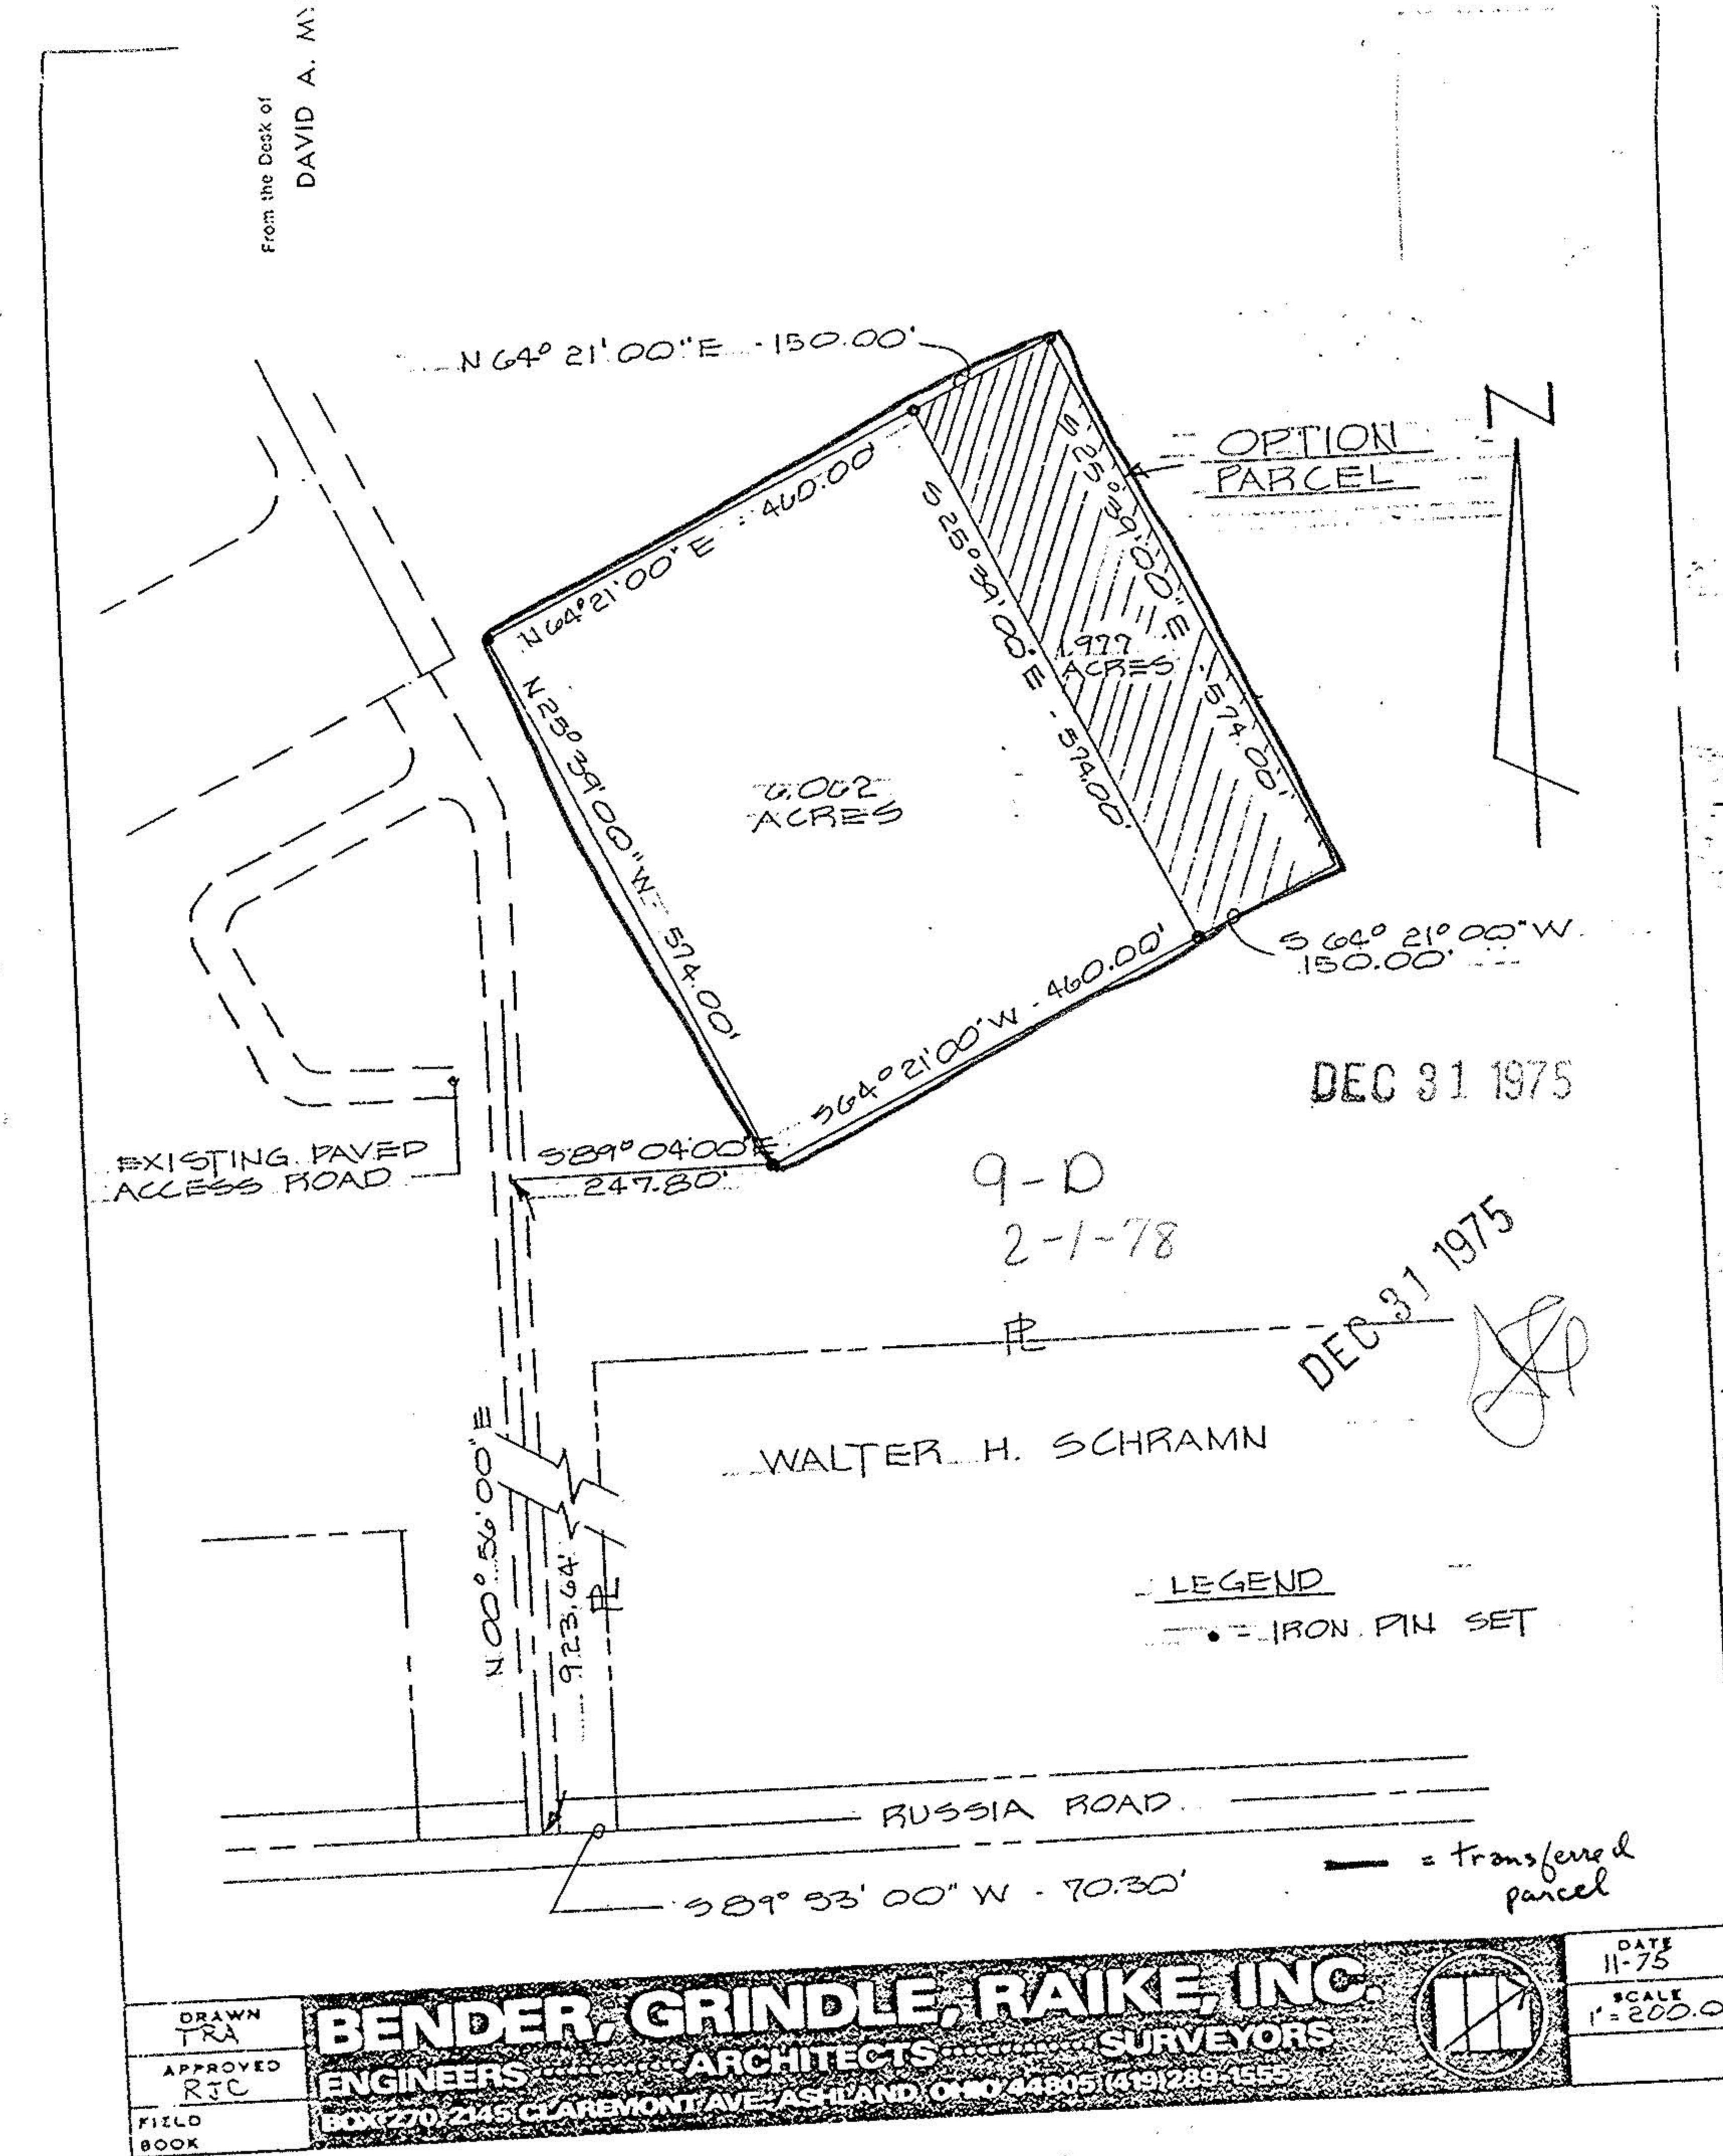

DRAWN TRA
 APPROVED RIC
 FIELD BOOK
BENDER, GRINDLE, RAIKE, INC.
 ENGINEERS ARCHITECTS SURVEYORS
 100270 245 CLAREMONT AVE. ASHLAND OHIO 44805 (419) 285-4555
 DATE 11-75
 SCALE 1"=200.0'

9293
 DEC 31 1975
 = transferred parcel