



09-00-023-102

#15137

9-00-023-B

RUSSIA ROAD

Survey map of Part of Lot 23 Russia Twp.  
Lorain Co. Ohio June 7, 1983  
By Arnold F. Koepp Reg. Surveyor  
No. 4306

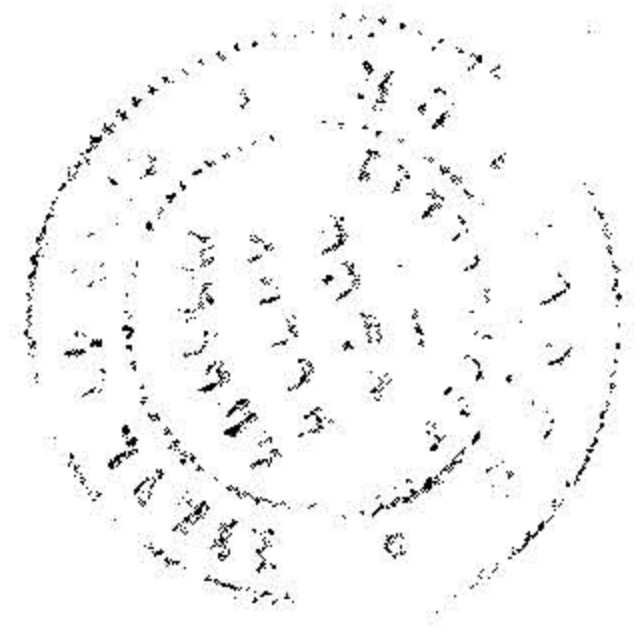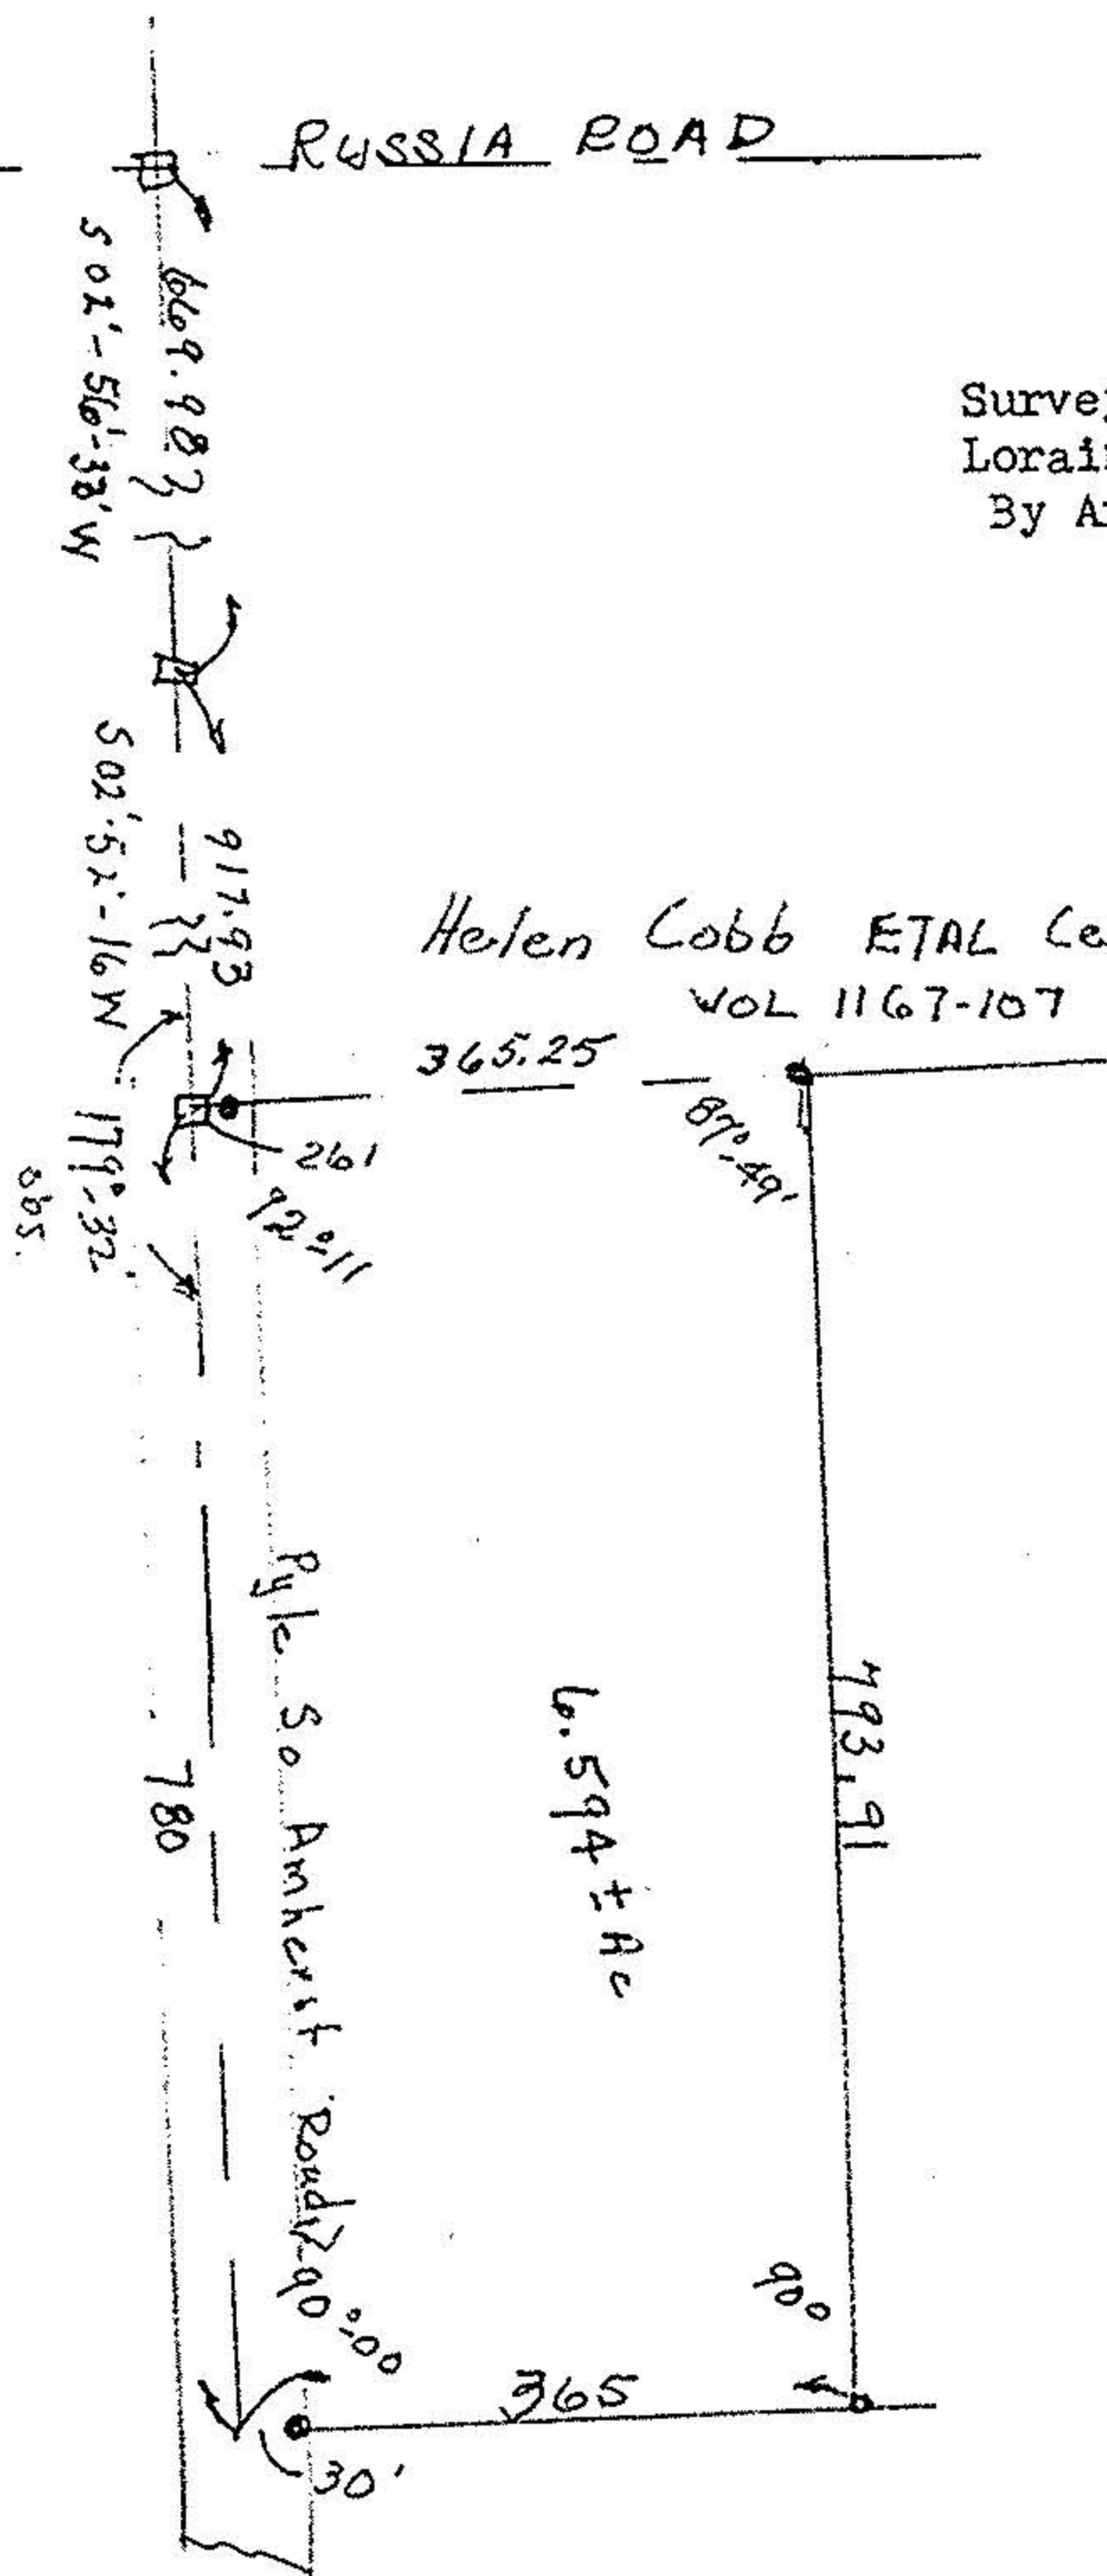

#15137

APPROVED  
LORAIN CO.  
MAP DEPT.

DATE 6.21.83

PAGE 9-00-023-B

BY T. McMain

VOID  
AFTER