





LAUNDON . SIMON . CAHL & ASSOC. INC.
CONSULTING ENGINEERS & SURVEYORS
ELYRIA, OHIO 44035

SURVEY FOR:

ROBT. C. & DEBRA K. CRIGGER

Orig. Lot 103	City of	Date AUG. '89 Scale 1"=200'
Orig. Sec	Village of	Dwn. by R.G.S Chkd. by C.J.
Tract	County of LORAIN	Job No. 89-1833 F.B.
Township of HENRIETTA	State of OHIO	Printed

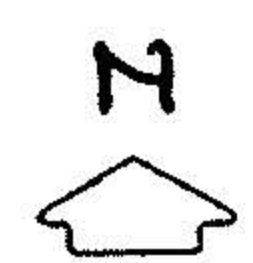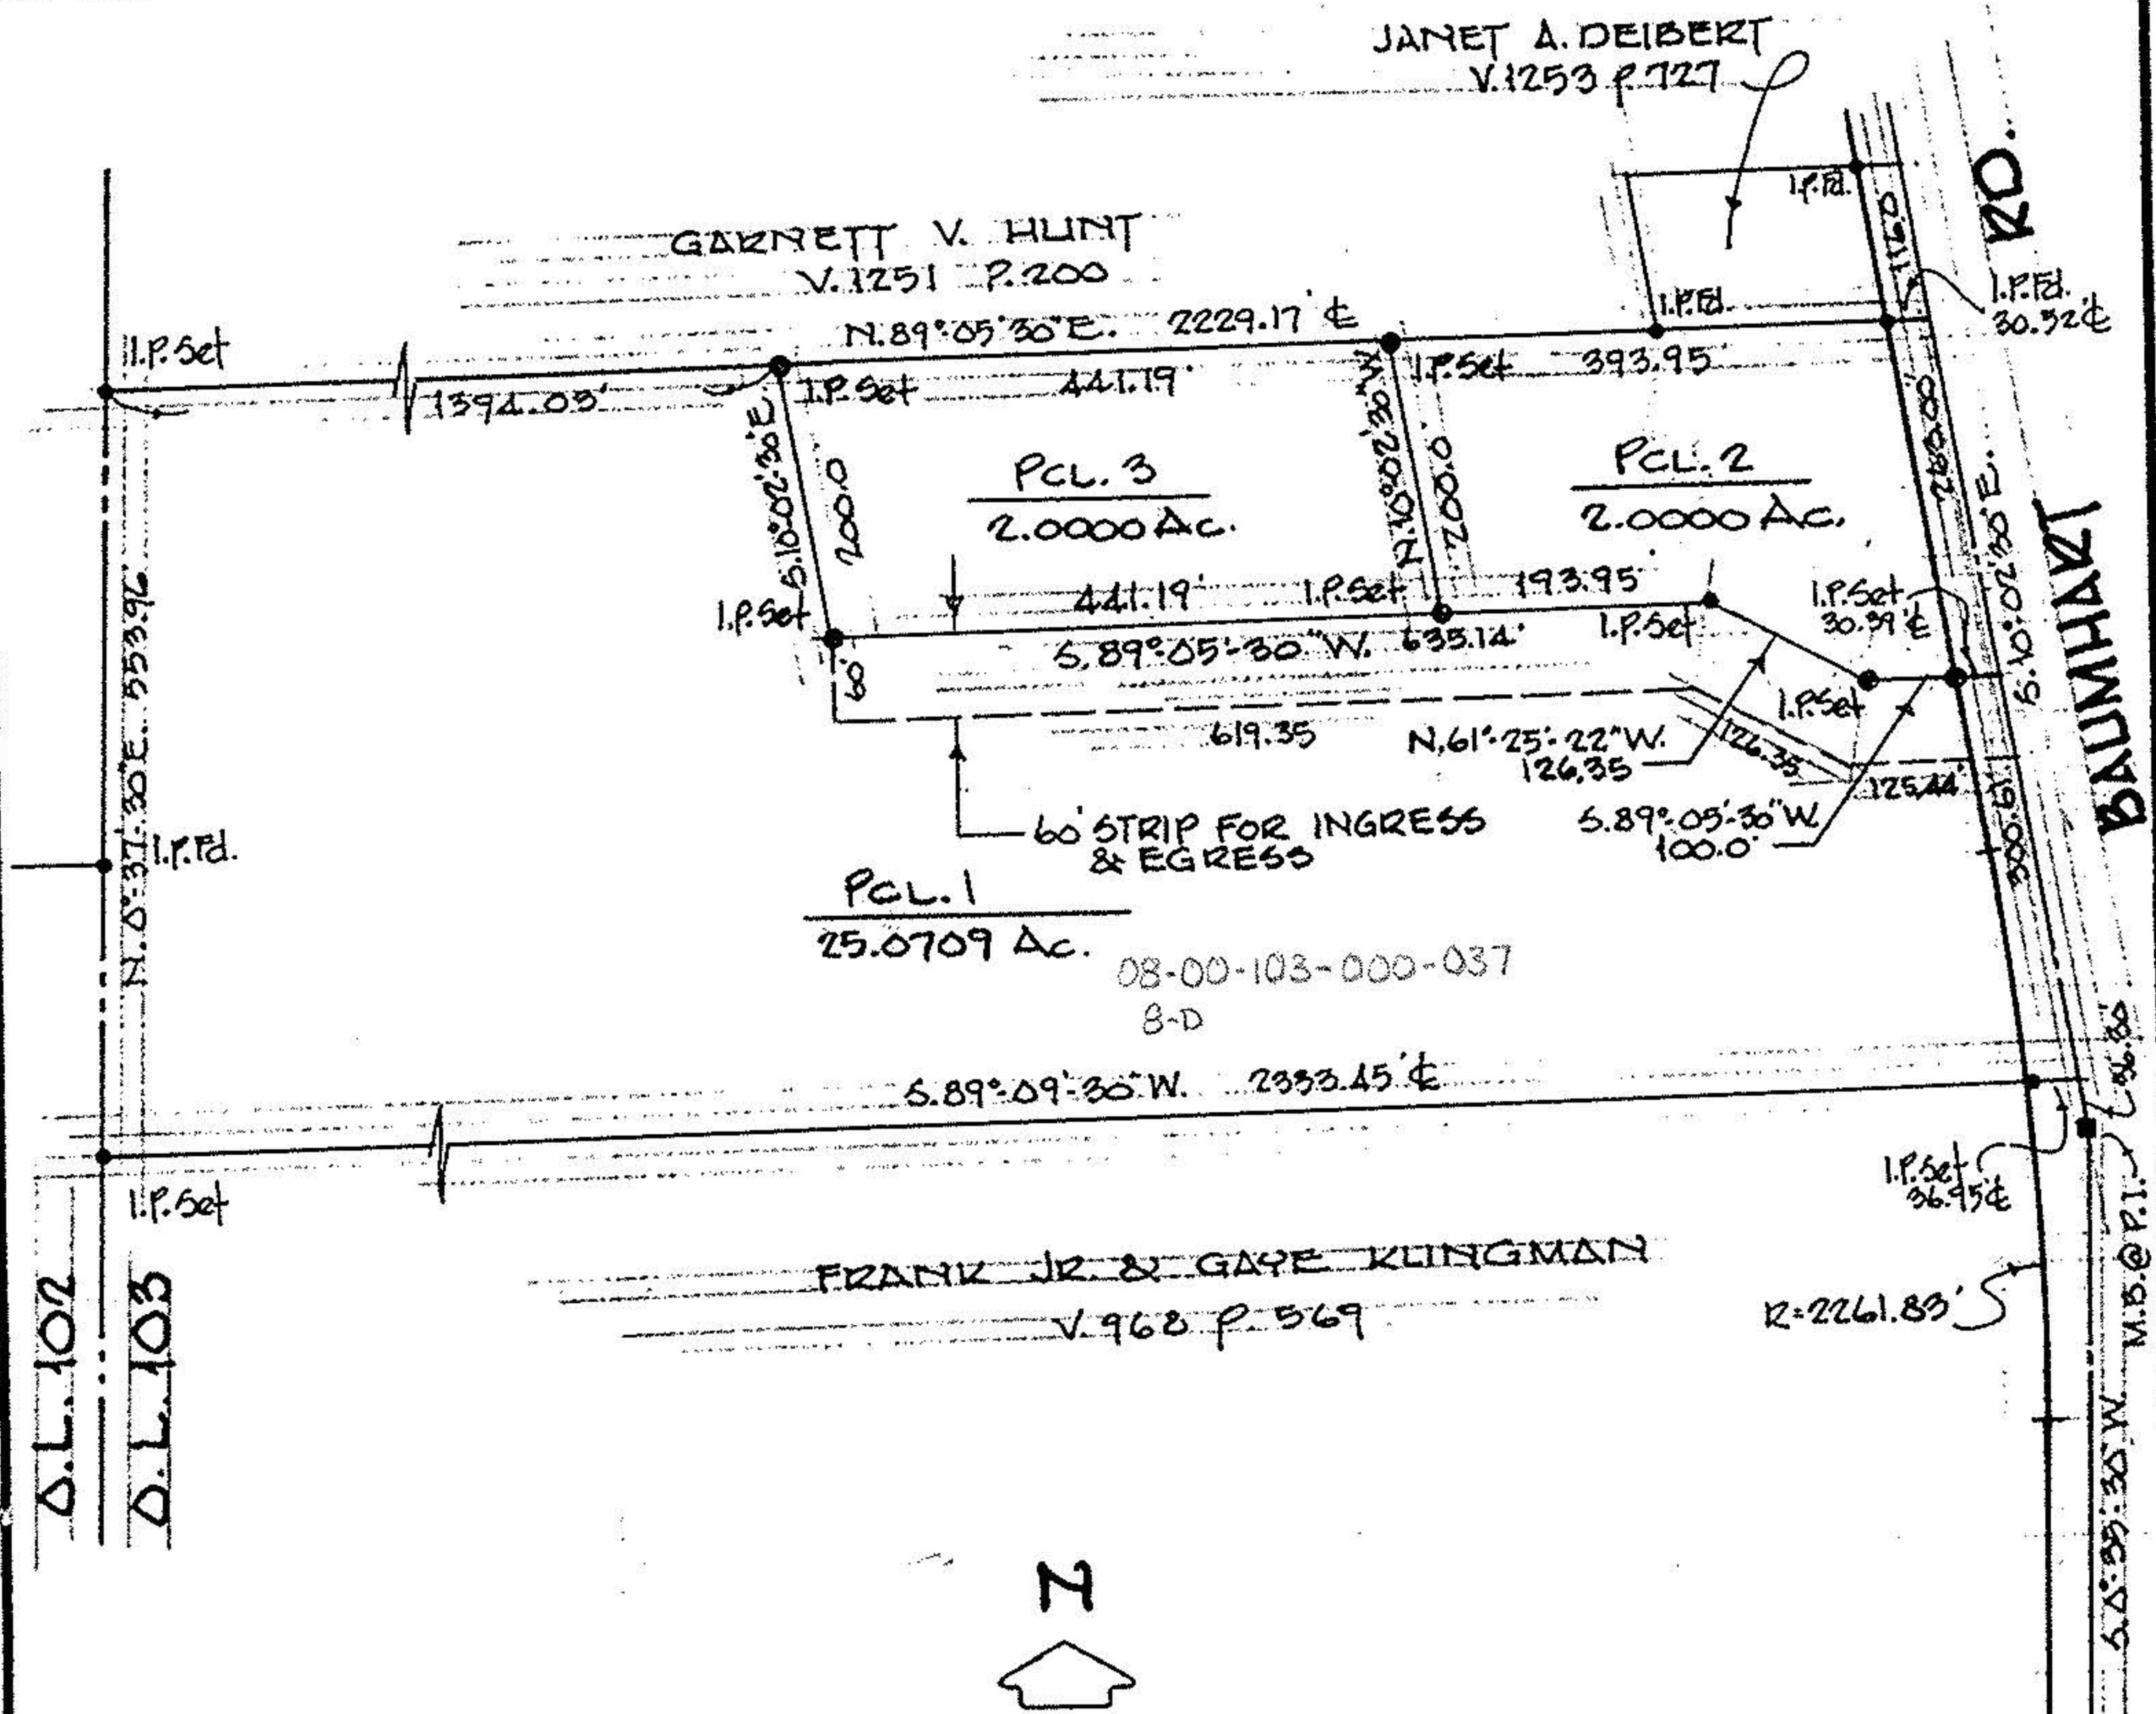

REVISED OCT. 8, 1989