



00696

APPROVED LORAIN CO. MAP DEPT
DATE 3/22/01
PAGE 8-A
BY JHATFIELD
#01-00696

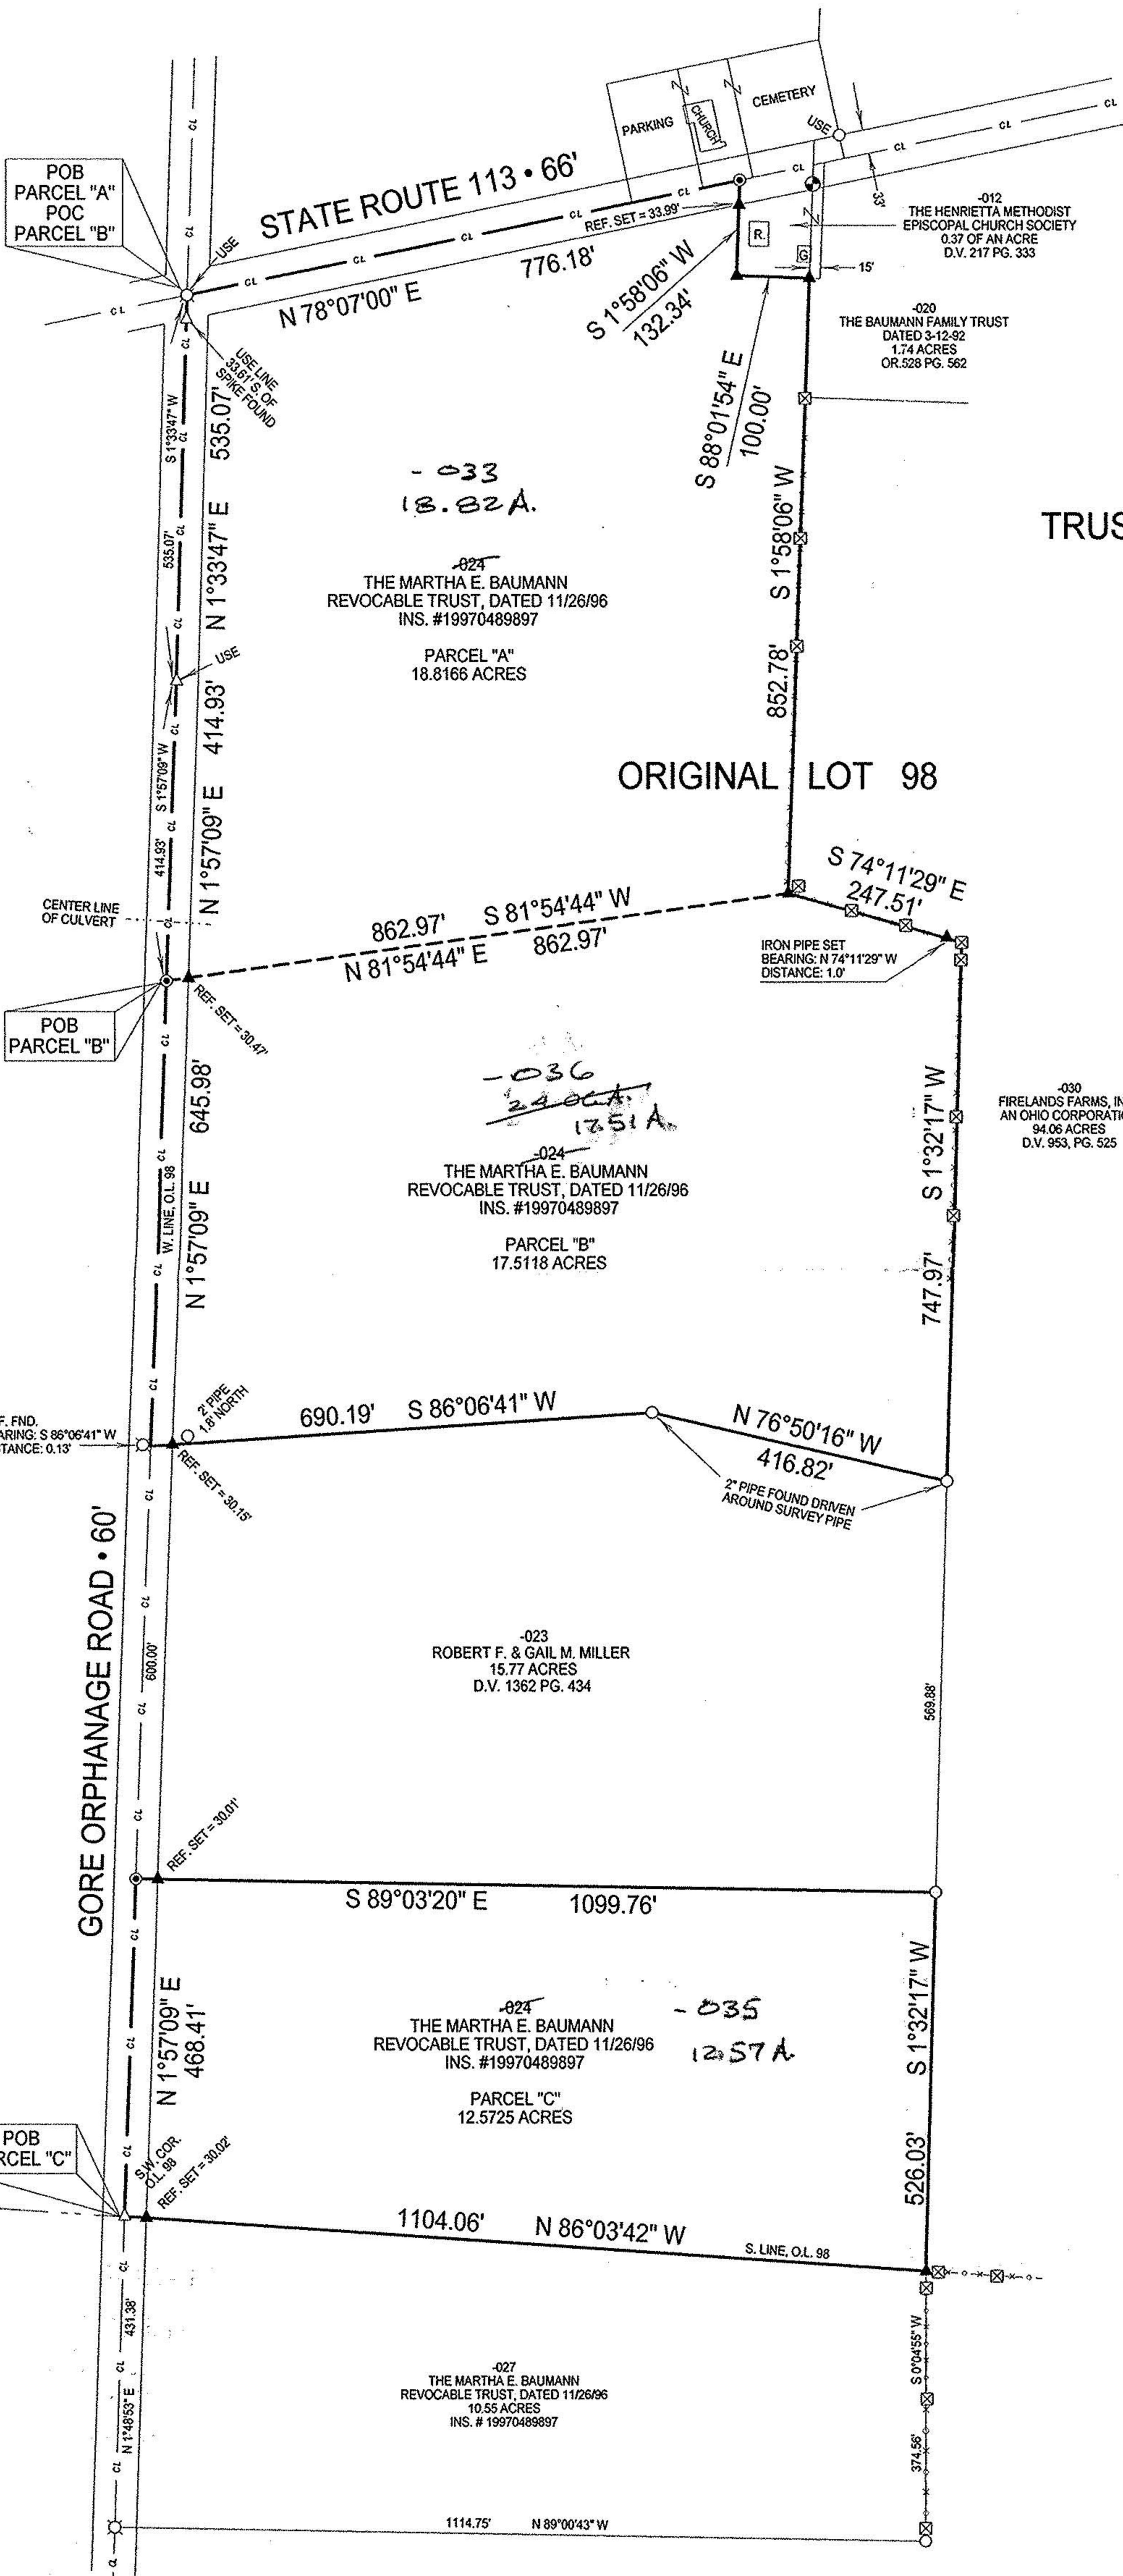

PLAT OF BOUNDARY SURVEY
TRUSTEE OF THE MARTHA E. BAUMANN REVOCABLE TRUST, DATED NOVEMBER 26, 1996
 PART OF ORIGINAL LOT 98
 HENRIETTA TOWNSHIP, LORAIN COUNTY, OHIO

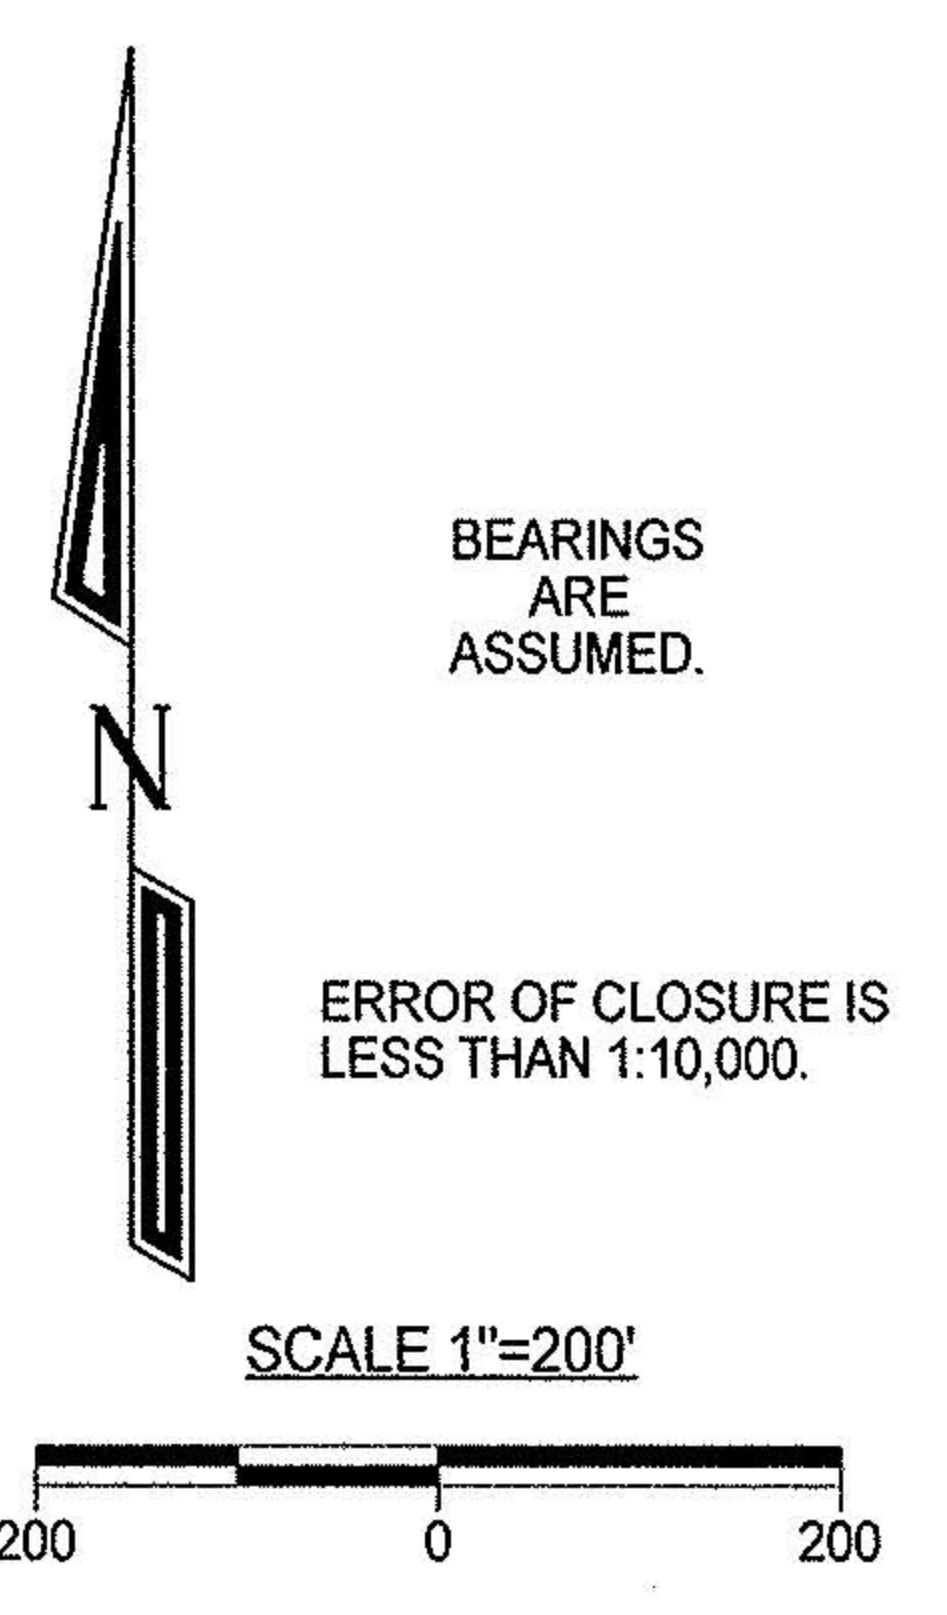

- Legend**
- ⊗ Railroad Spike Found
 - △ Iron Pin Found
 - Iron Pipe Found
 - ⊠ Fence Post Found
 - ⊙ Stone Found
 - ⊕ Magnetic PK Spike Set
 - ▲ Iron Pipe Set



LAUNDON • SIMON • KELSNER & ASSOC., INC.
 PROFESSIONAL LAND SURVEYORS
 110 MIDDLE AVE. • ELYRIA, OHIO • 44035
 PHONE (440) 322-7625

Alex Kelsner
 Alex Kelsner RLS #7871

DATE:	01/01/01
JOB NO.:	003322