

08-00-091-00


# 7241

8-00-091

No. of Part of P.L. of 91 years (1880-1891) ...

Scale 1" = 100' July 5, 1943

By Arnold W. Koser Registered Surveyor

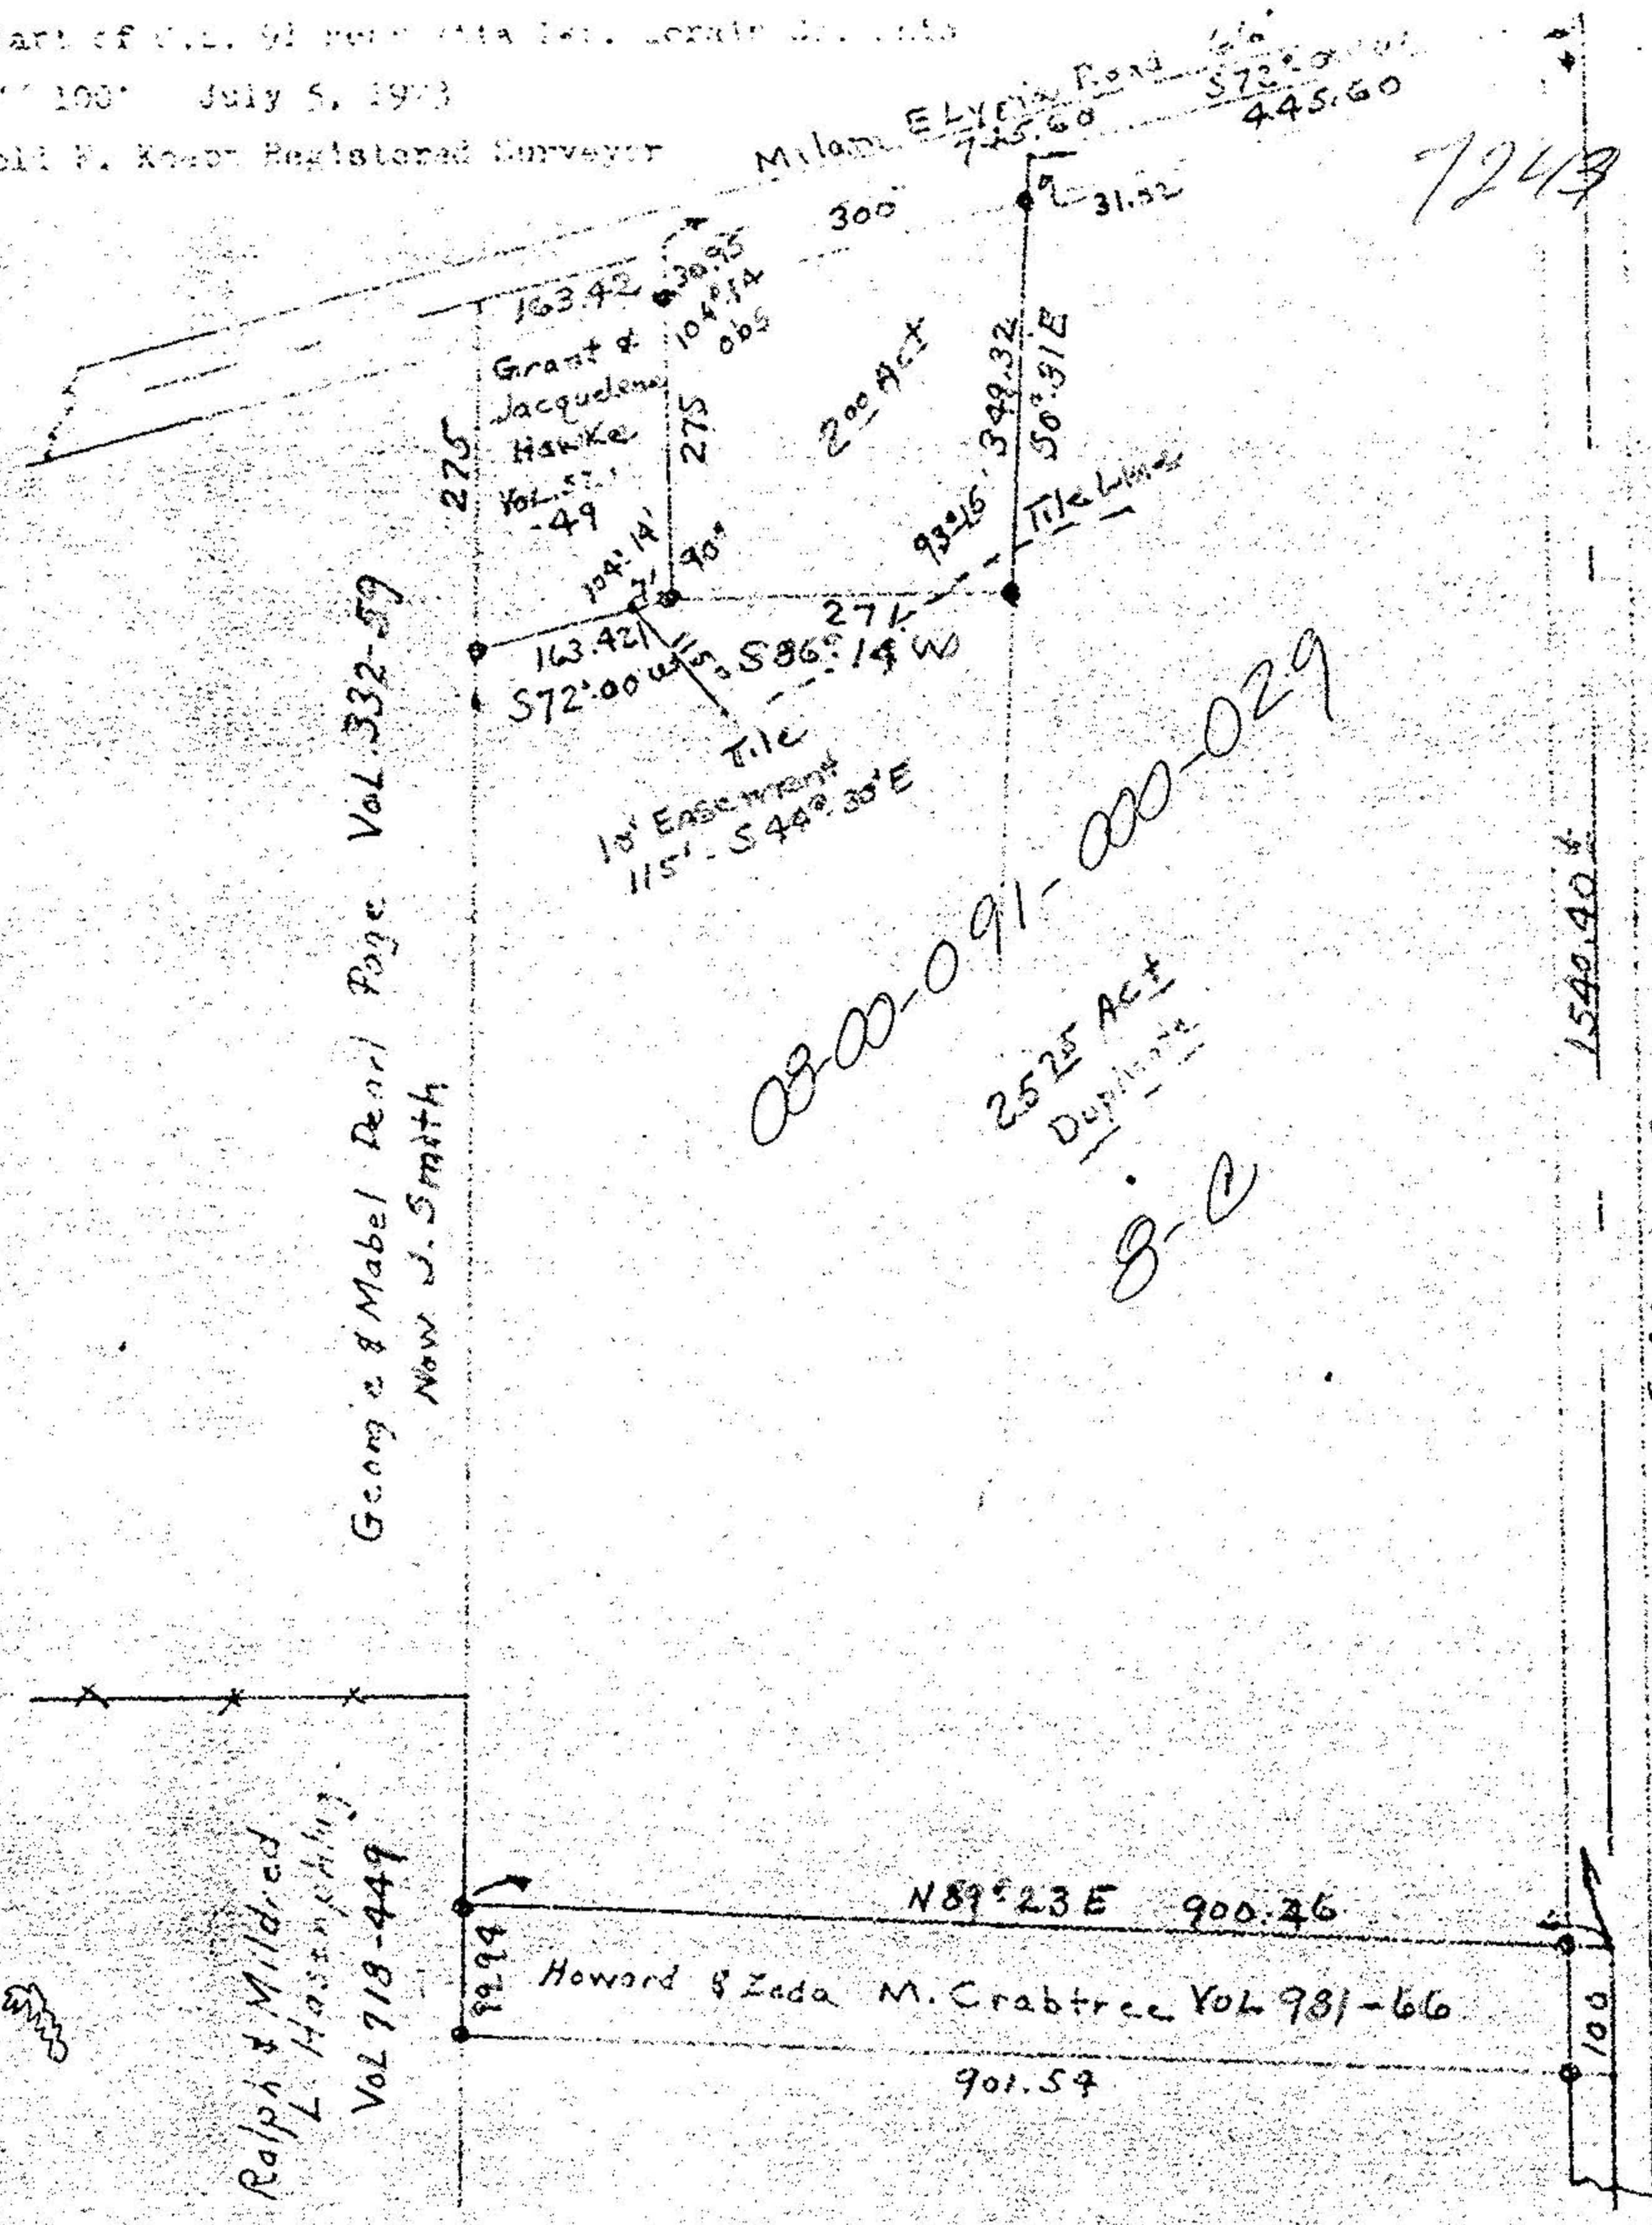

George & Mabel Pearl Page Vol. 332-59  
Now J. Smith

Ralph & Mildred  
L. Hasenpflug  
Vol. 718-449

08-00-091-000-029  
8-C

7249

1549.40

Grifford Road