


DISTANCES SHOWN ON THIS PLAT ARE EXPRESSED IN FEET AND DECIMAL PARTS THEREOF. BEARINGS SHOWN HEREON ARE RELATED TO AN ASSUMED MERIDIAN AND ARE USED TO DENOTE ANGLES ONLY. MONUMENTS WERE FOUND OR SET AT ALL POINTS INDICATED.
 O - INDICATES 1" Ø IRON PIPE FOUND
 ● - INDICATES 1/2" Ø IRON PIN SET WITH "ZWICK" CAP

SITUATED IN THE VILLAGE OF SOUTH AMHERST, LORAIN COUNTY, OHIO.
 ALSO KNOWN AS BEING PART OF ORIGINAL RUSSIA TOWNSHIP LOT No. 1

DEED VOL. 1115 PG. 704

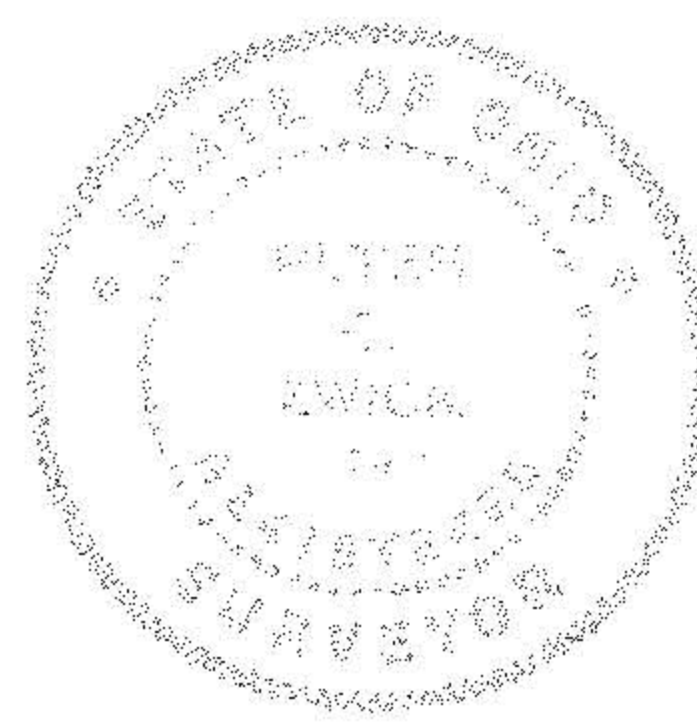

Peter C. Zwick
 PETER C. ZWICK
 REG. OHIO SURVEYOR #4929

ZWICK ASSOCIATES, INC. engineers • surveyors 8750 Stearns Road • Olmsted Township, Ohio 44138-1743 (440) 235-2729					
PLAT OF SURVEY FOR VILLAGE OF SOUTH AMHERST					
DESIGNED	P.C.Z.	DRAWN	N.J.U.	CHECKED	P.C.Z.
DATE	JUNE 15, 1998	REVISED		SCALE	1" = 60'

PRINTED
 JUN 17 1998
 ZWICK ASSOC.