

25/62

VACATION PLAT
OF PART OF
J.C. JACKSON'S SUBDIVISION

OF ORIGINAL LOT NO. 11

AS RECORDED IN
VOLUME 4, PAGE 2

LORAIN COUNTY PLAT RECORDS

BEING PART OF ORIGINAL LOT 3


VILLAGE OF SOUTH AMHERST


APRIL 28, 1969

RUSSIA TOWNSHIP

LORAIN COUNTY, OHIO

SCALE 1" = 50'

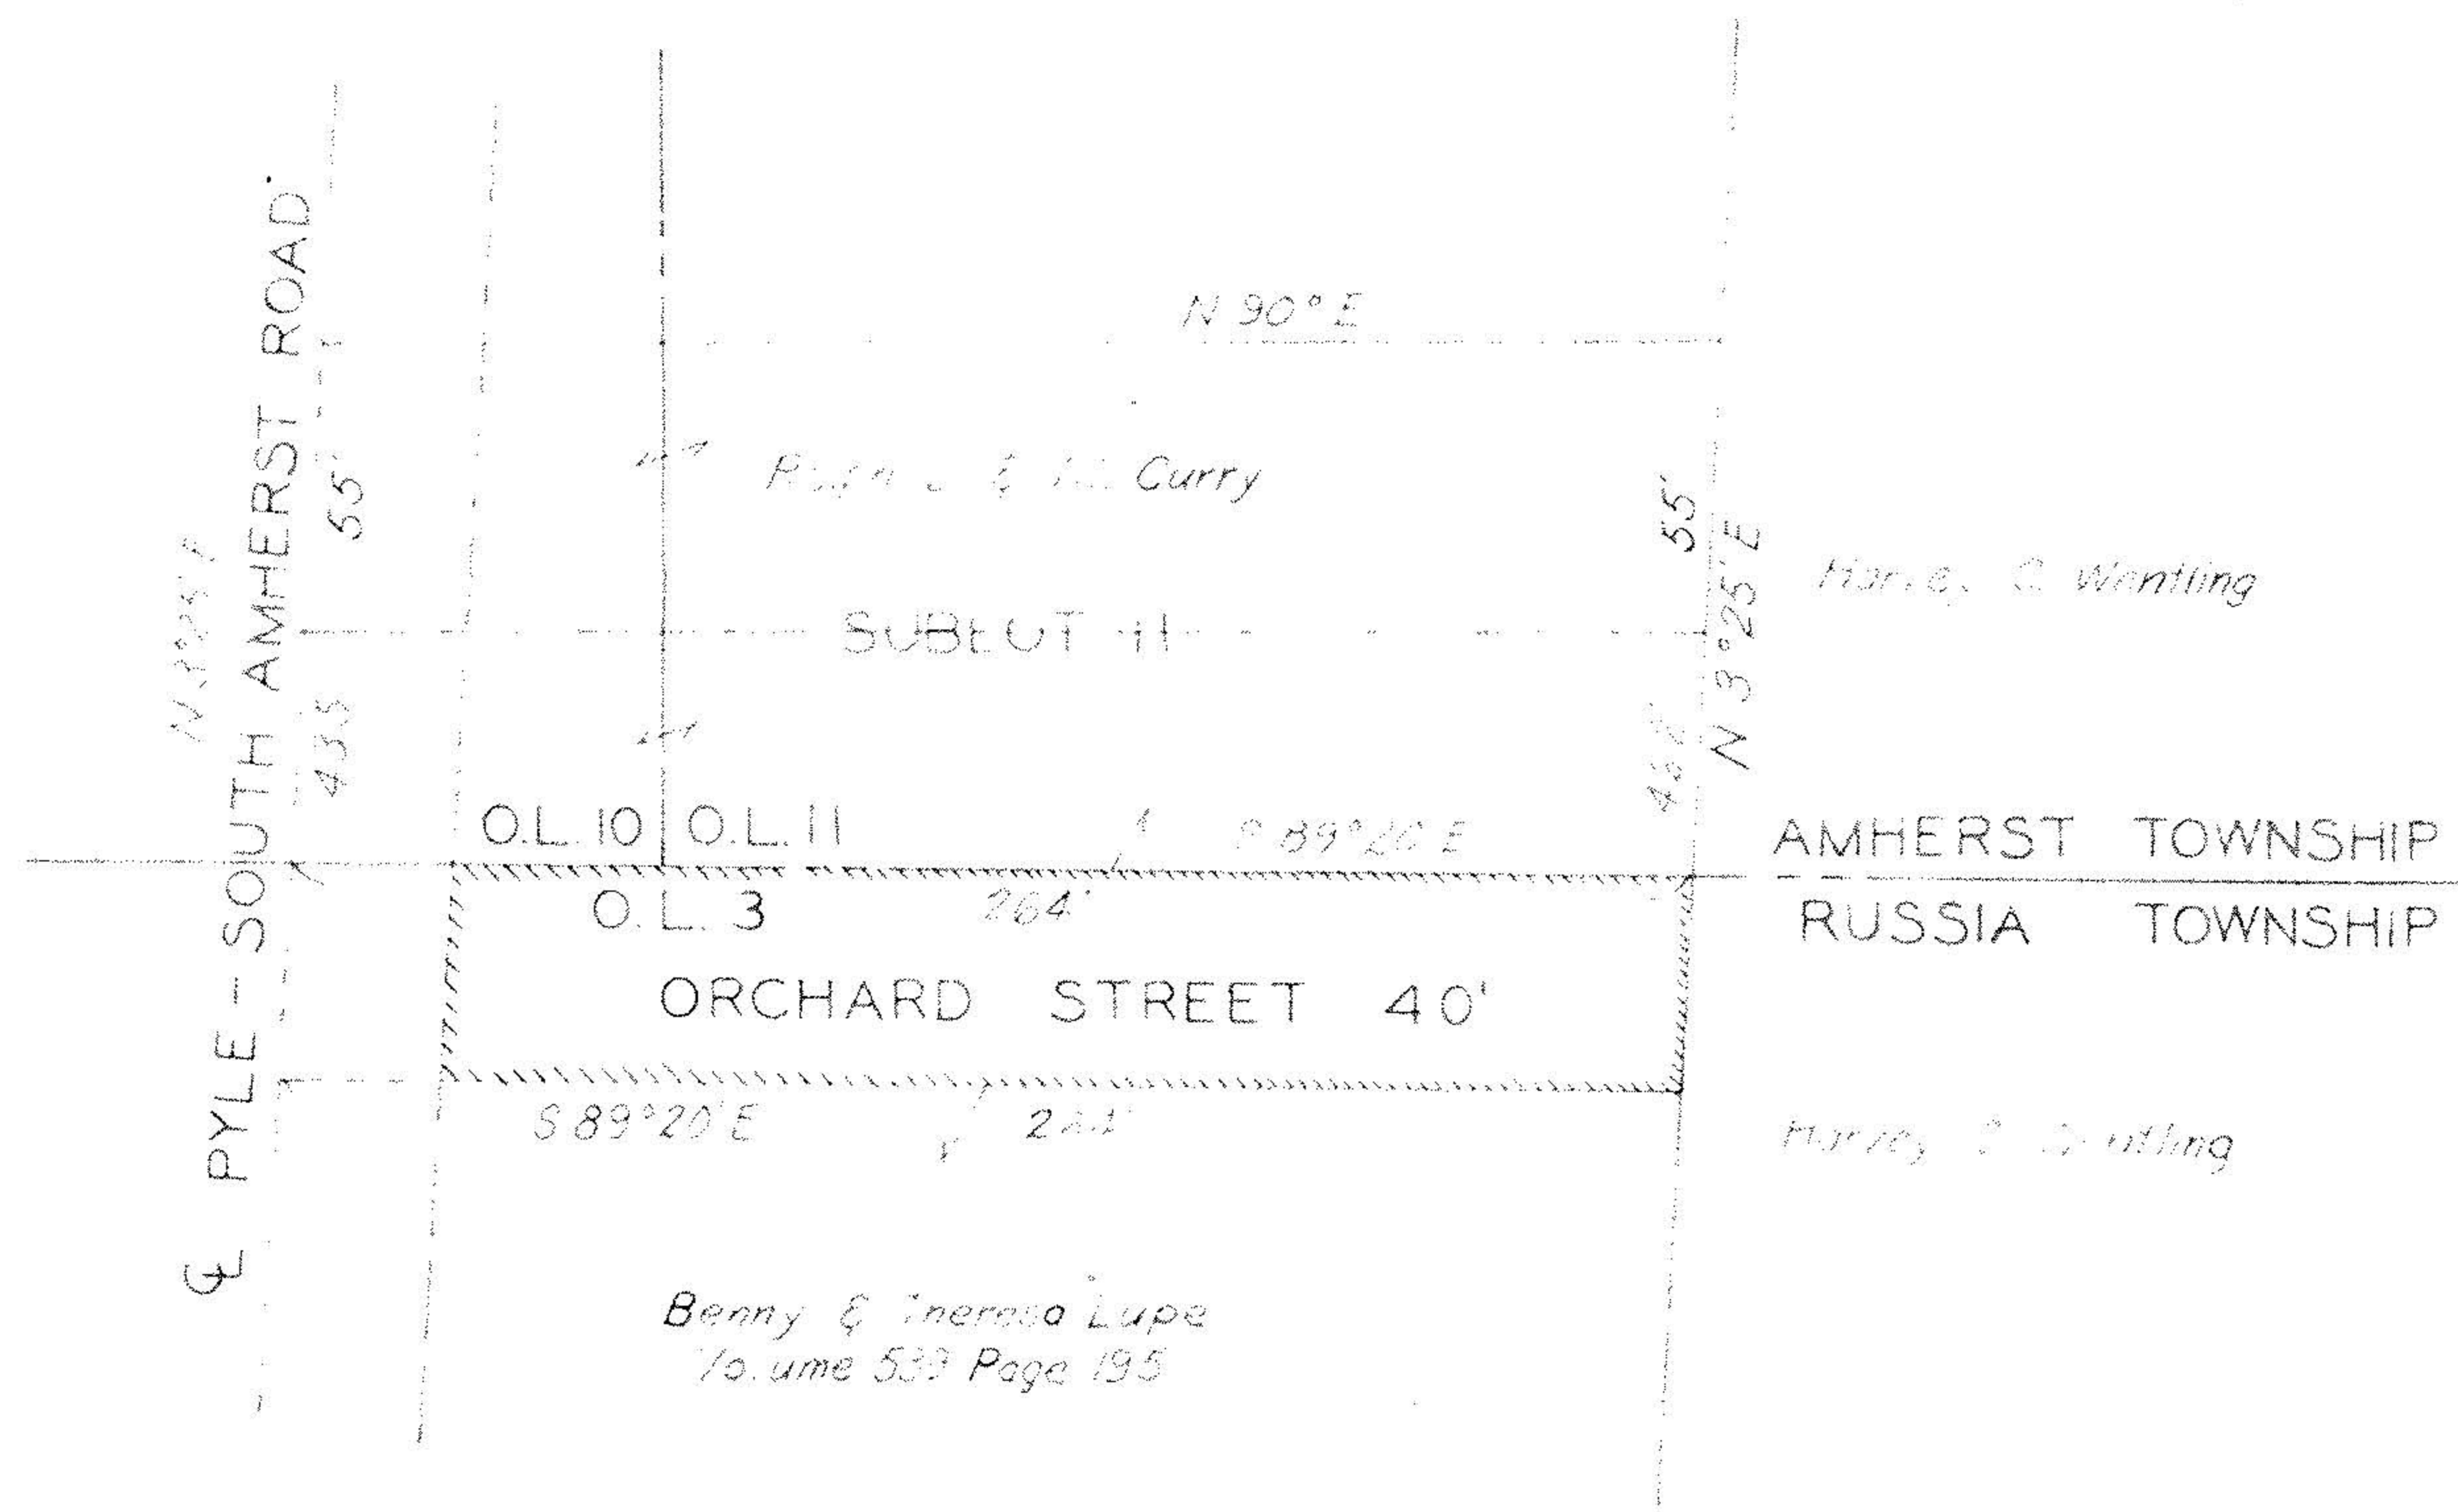

 PORTION TO BE VACATED
(Reverts to abutting property owners - Benny & Theresa Lupe)

ORIGINAL!

SURVEYOR'S CERTIFICATE

This is to certify that at the request of the Village of South Amherst I have prepared this Vacation Plat of the J.C. Jackson's Subdivision of Original Lot 11 in Amherst Township from the Original Plat as recorded in Volume 4, Page 2 of Lorain County Record of Plats.

The area to be vacated is that portion of Orchard Street not vacated previously as recorded in Misc Volume 6, Page 553, Lorain County Records, said area being between the northern line of Pyle - South Amherst Road and the southern extension of the line of Sublot II.

I hereby certify this Plat to be correct.

NEFF & ASSOCIATES

By Lawrence V. McGlinchy
Lawrence V. McGlinchy
Registered Surveyor #4970

Approved by the Village of South Amherst, Ohio by Ordinance No. 436, Passed April 24, 1969.

Allen Thompson
Mayor

Allen Thompson
Clerk of Council

25/62

25/62