


9-D


15192

09-00-038-000

Sketch of Part of ...
Scale 1" = 100'
By Arnold L. Everts, Jr., Surveyor No. 4507

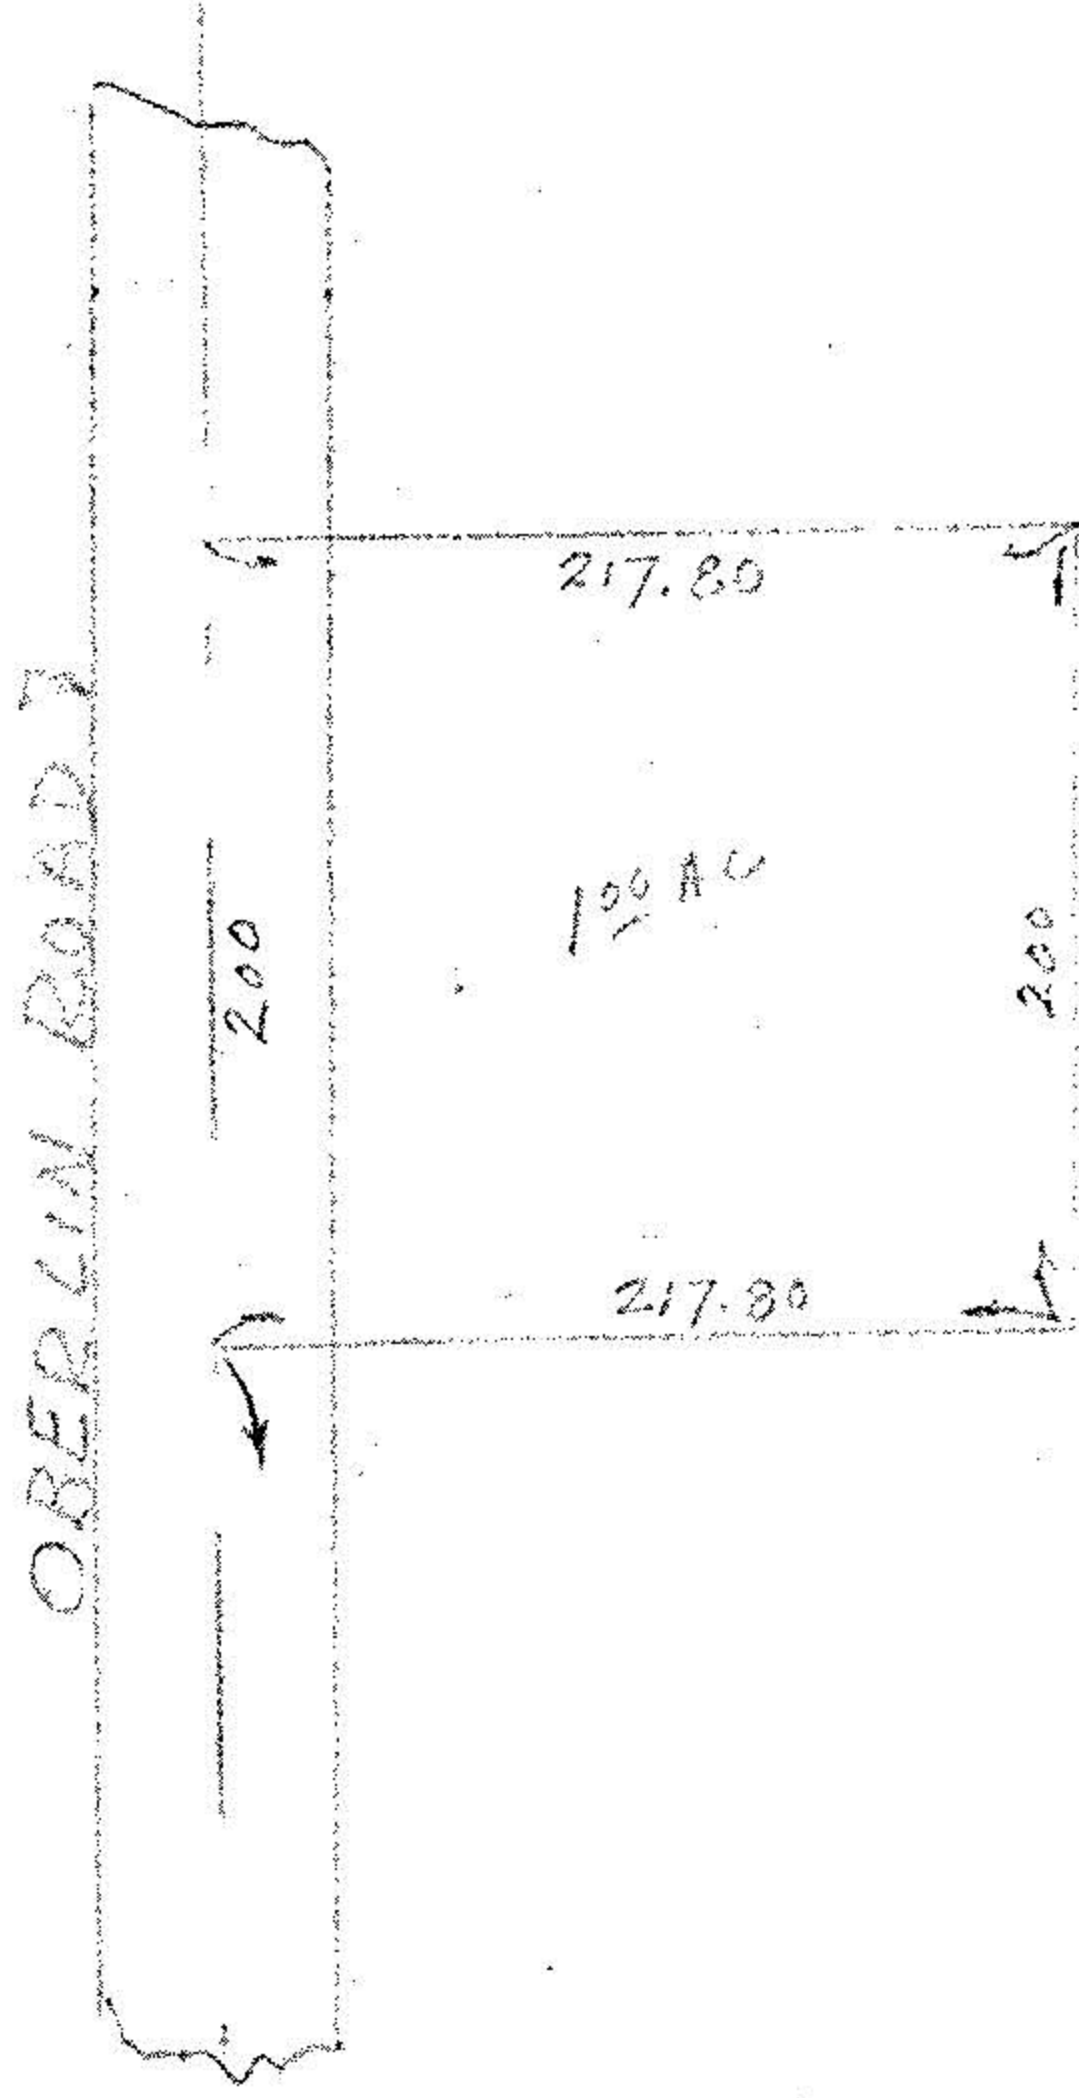

D.L. 38
D.L. 48

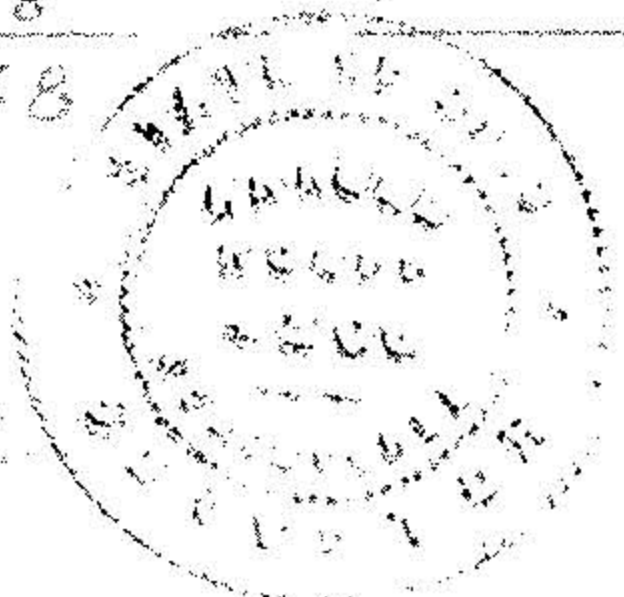

#15192

APPROVED LORAIN CO. MAP DEPT.
DATE 7-27-83
PAGE 9-D
BY T. McKain
VOID AFTER