



CARDINAL SURVEYS
PLAT OF SURVEY
PREPARED FOR 2.379 ACRES 1101

9-D

#10819
9-D

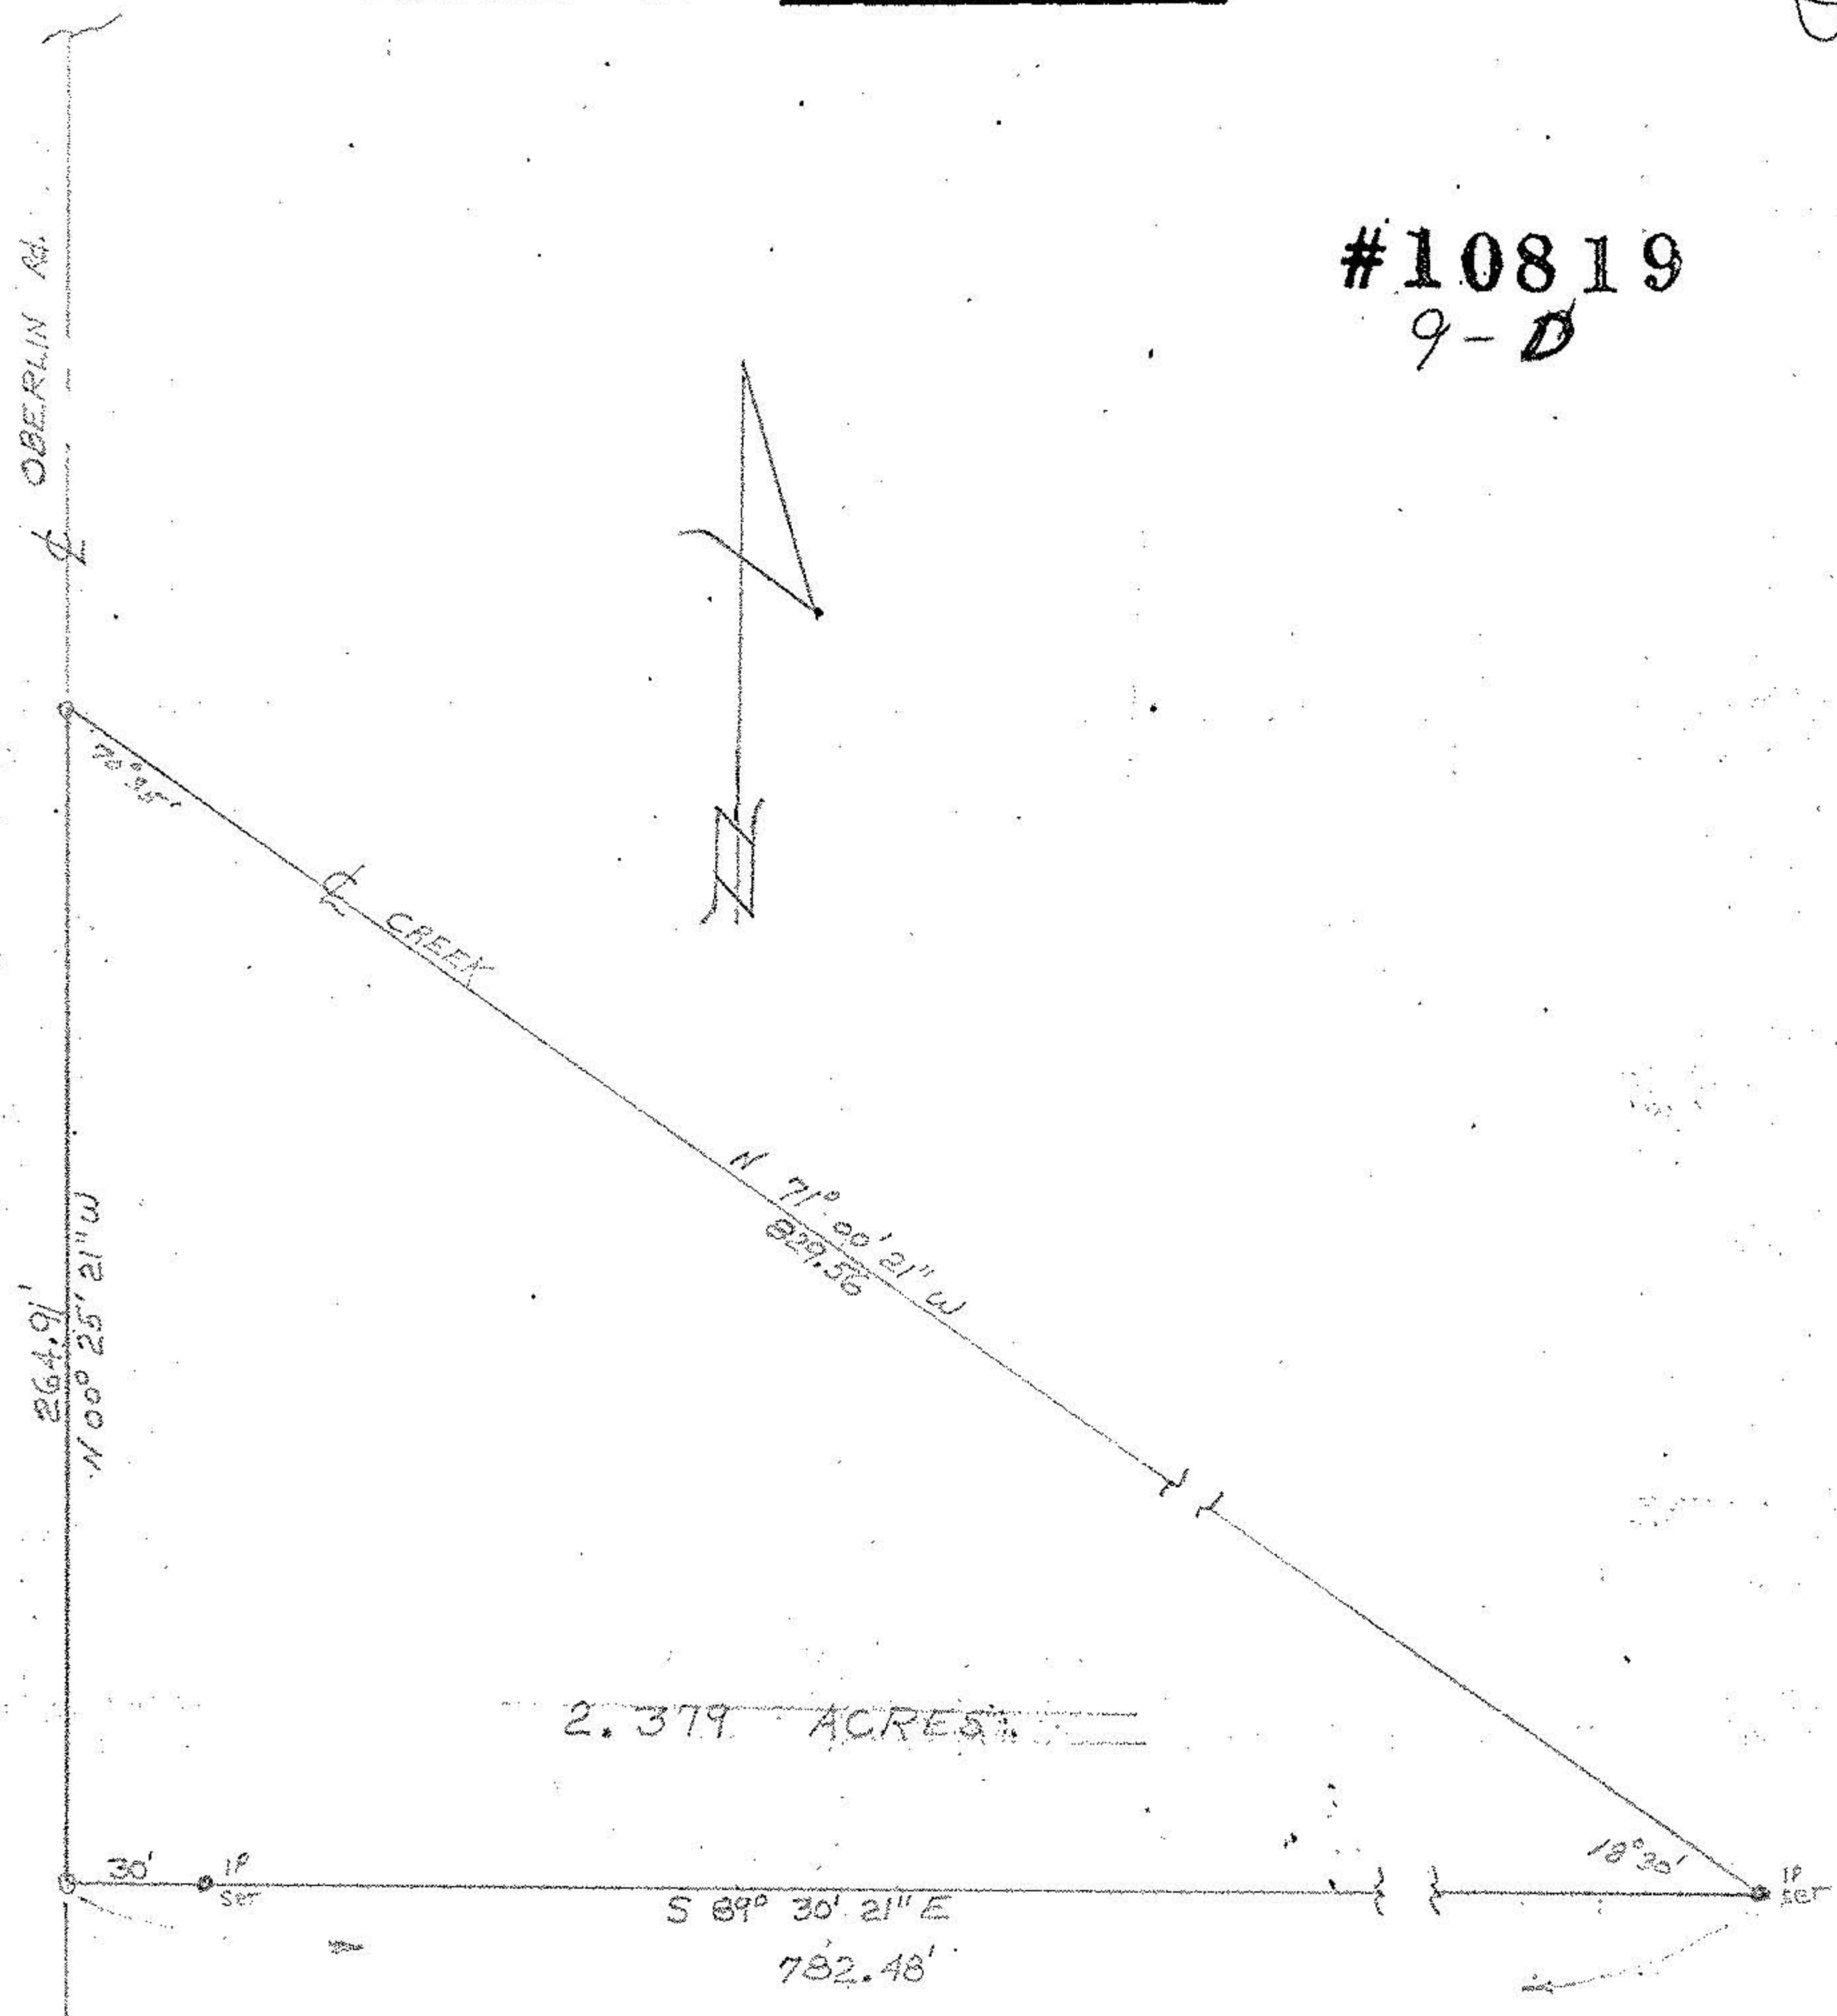

DATE: JUNE 10, 1977

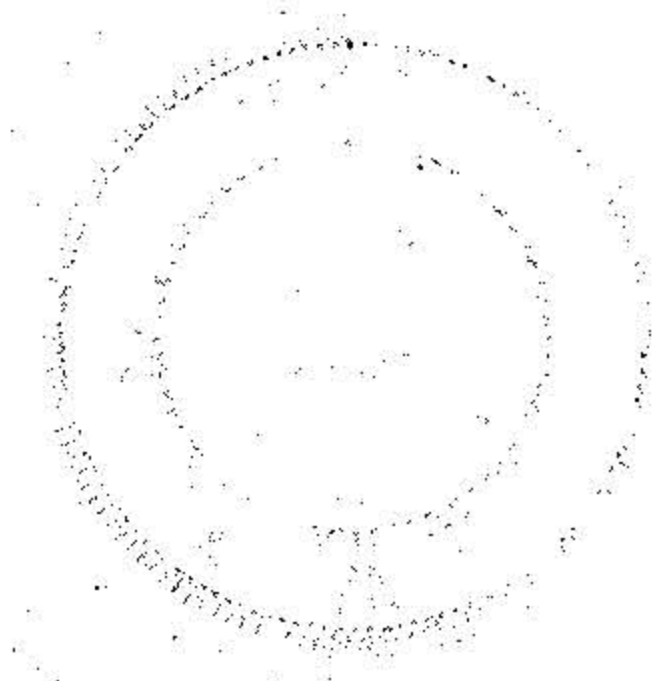

SCALE: 1" = 60'

99-00-038-000