
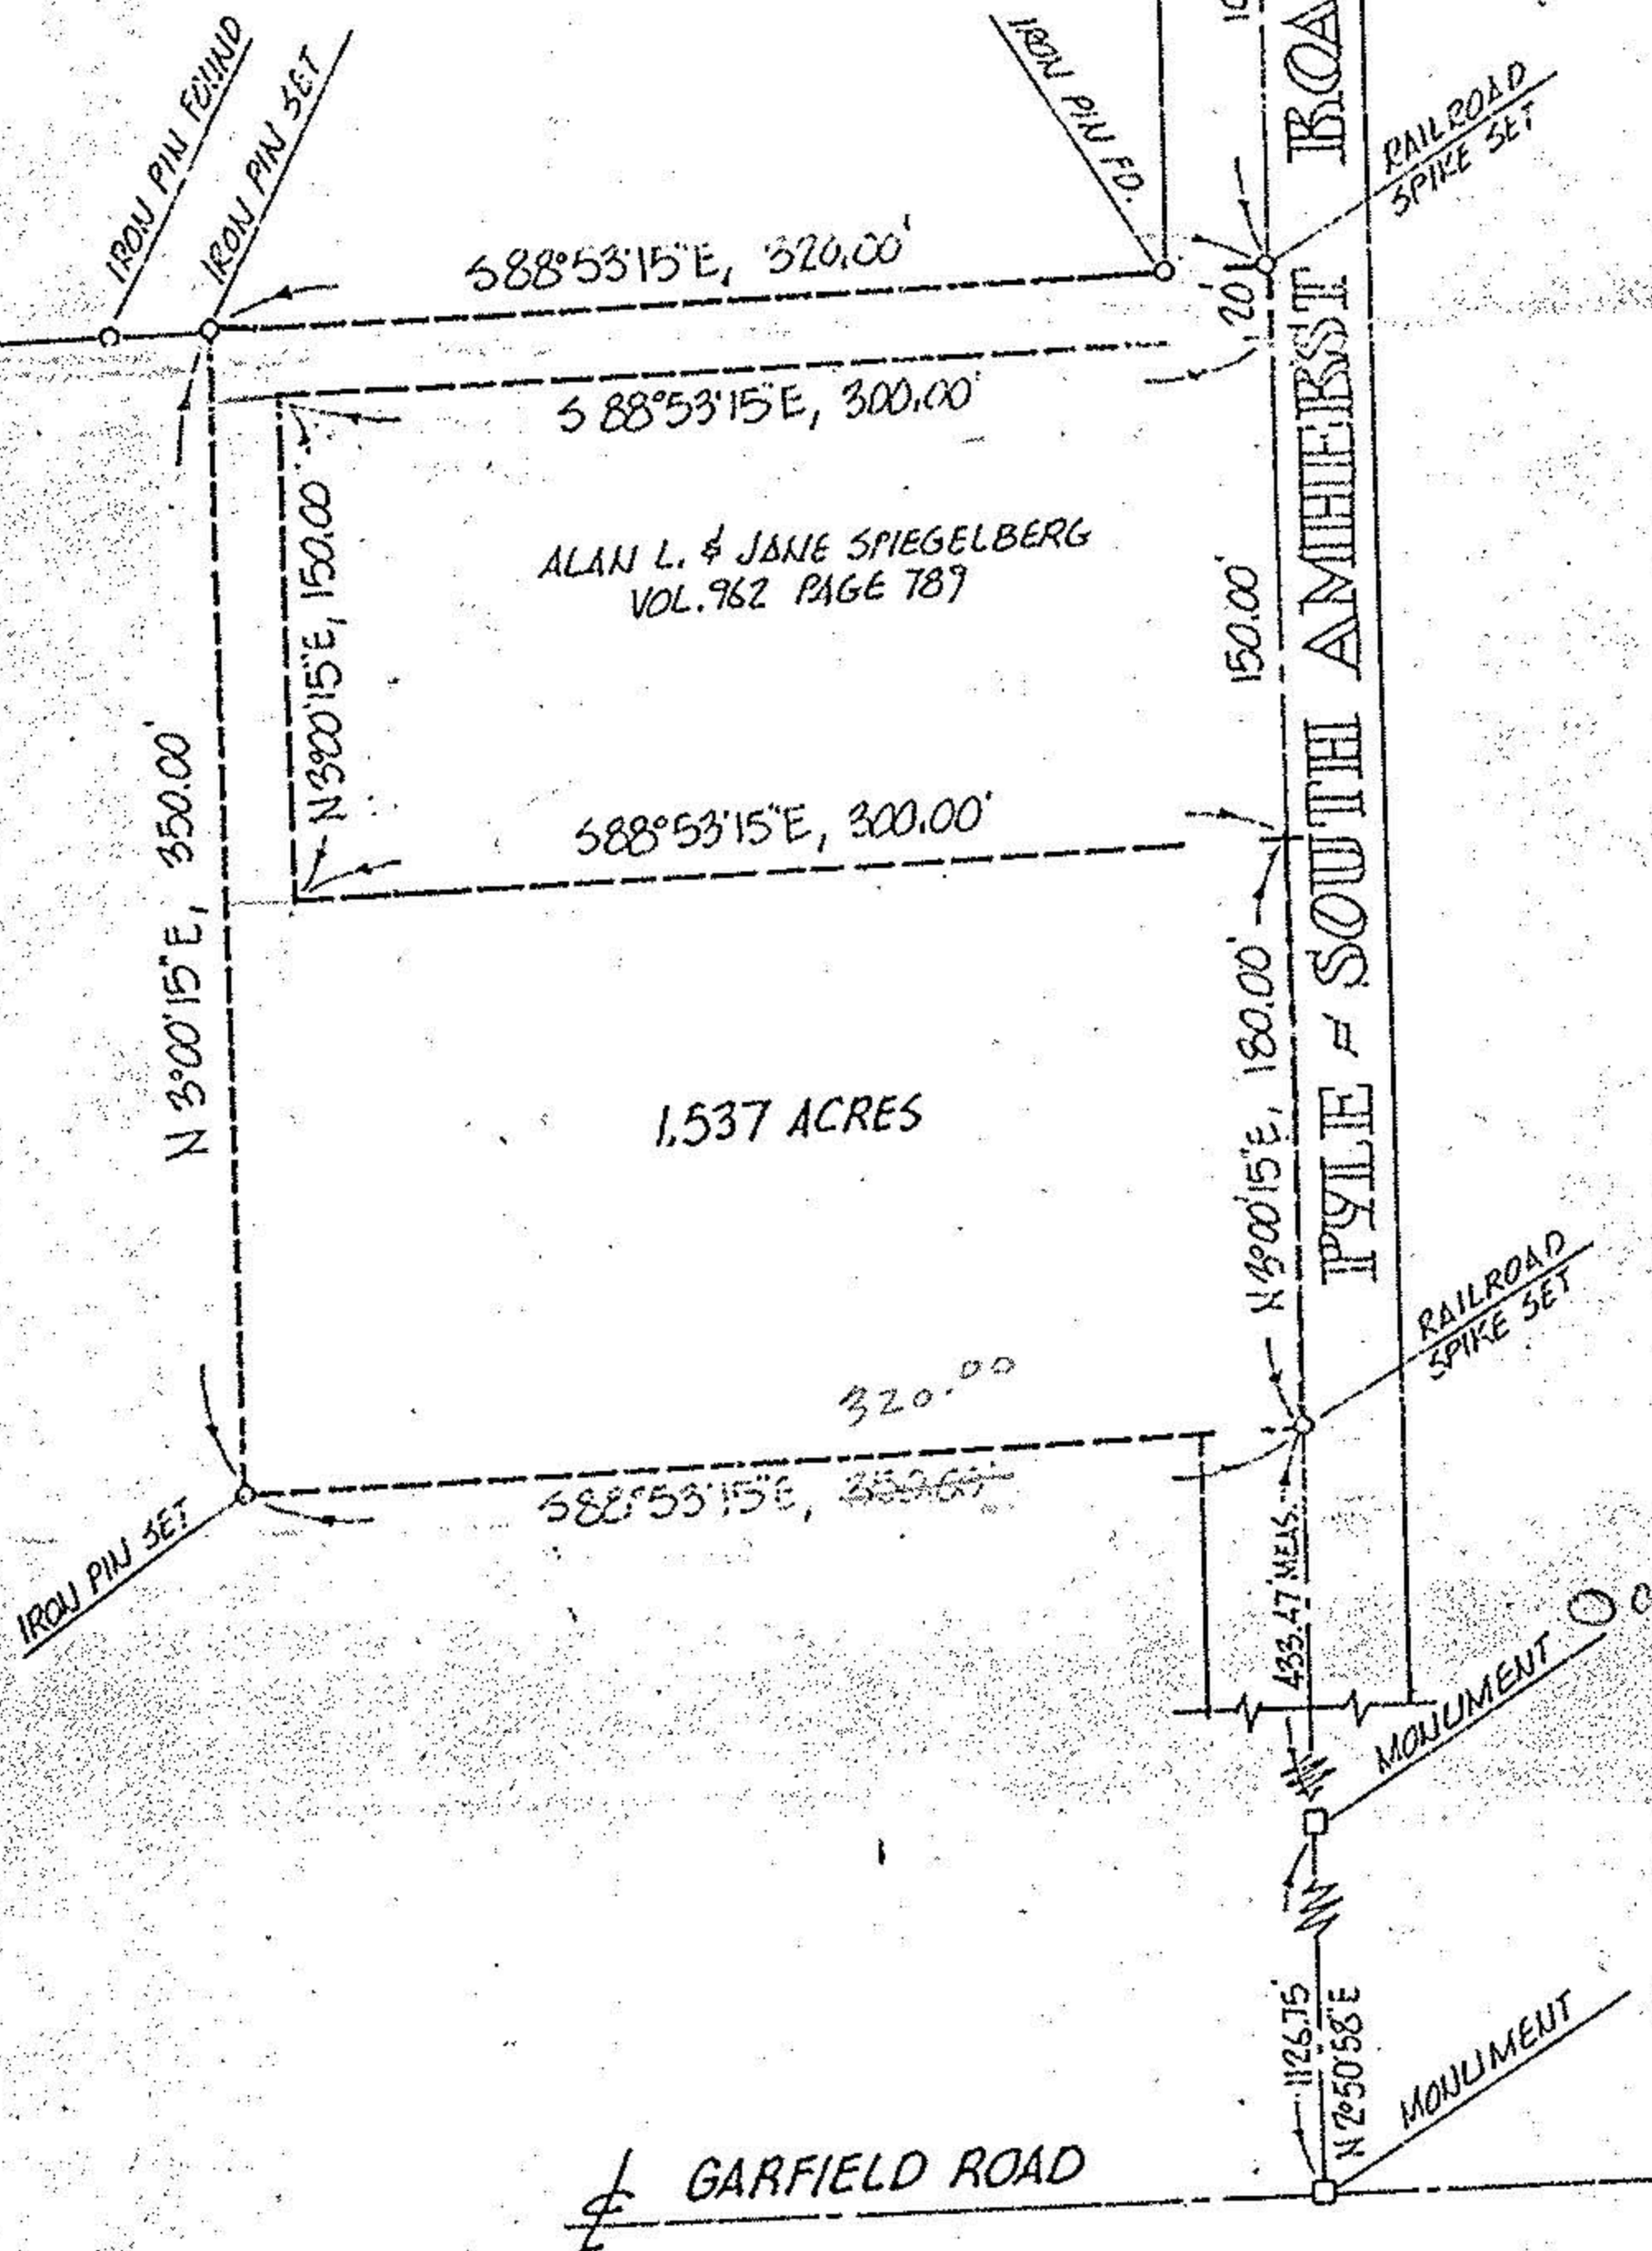


9-A

#17679

09-00-043-000

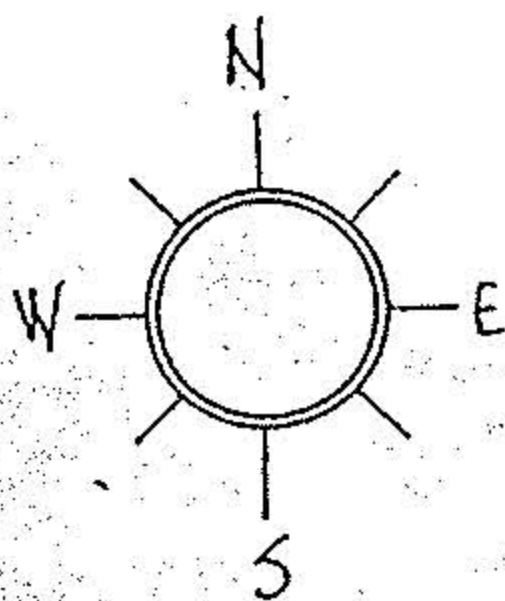

#17679

APPROVED  
 : GRAY CO.  
 MAP DEPT.

DATE 9-25-87

PAGE 9-A

BY C. FRANCIS

VOID AFTER 17679

ACREAGE 1.537

DATE 6-10-87

DRAWN MGH

SCALE 1" = 100 ft.

PREPARED FOR RUSS SPIEGELBERG  
R.D.#1 OBERLIN, OHIO

MICHAEL G. HURA, registered surveyor  
 12706 MASON RD., VERMILION, O., PH (216) 965 4040.

**PERIMETER SURVEY**

SUBLOT(s) \_\_\_\_\_ of \_\_\_\_\_  
 Volume \_\_\_\_\_ Page 1 of PLATS  
 PART OF O.L. 43 TRACT \_\_\_\_\_ SECTION \_\_\_\_\_ OF  
RUSSIA TOWNSHIP LORAIN CO., OHIO  
 PERMANENT PARCEL No \_\_\_\_\_



CITY OF