


9-A

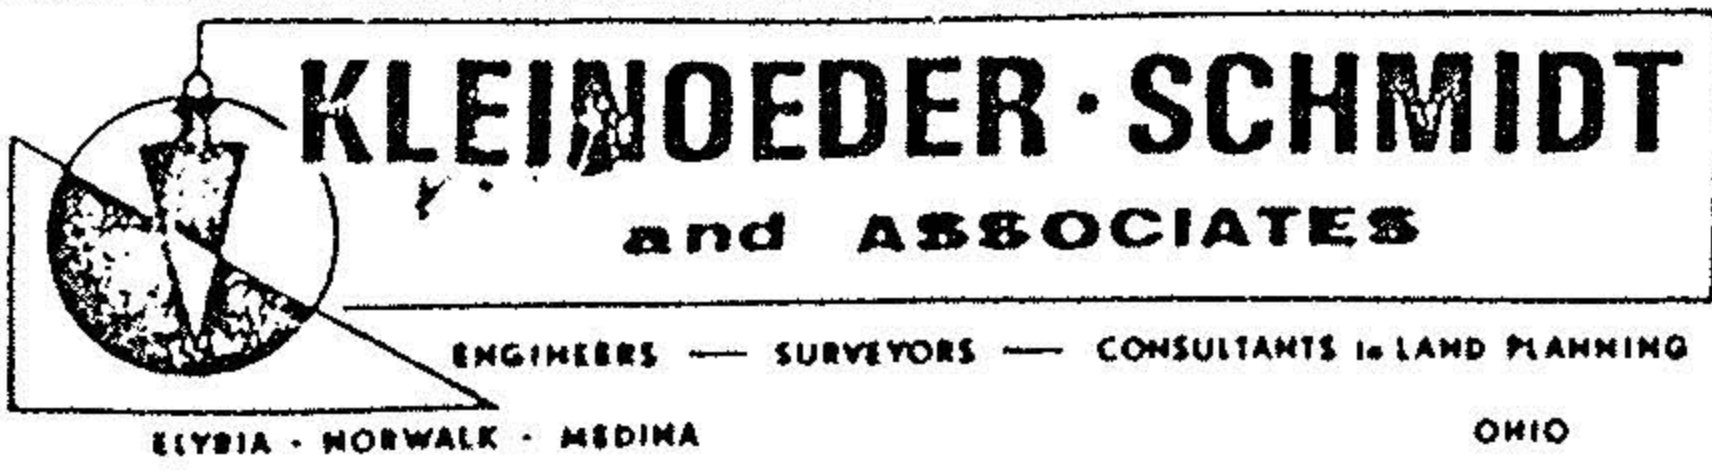


# 2023 PLOT PLAN

JOB No 76-282

SUBLOT \_\_\_\_\_  
 SUBDIVISION \_\_\_\_\_  
 OTHER PART OF RUSSIA TWP. ORIG. LOT NO. 43 - LORAIN COUNTY - OHIO

9A

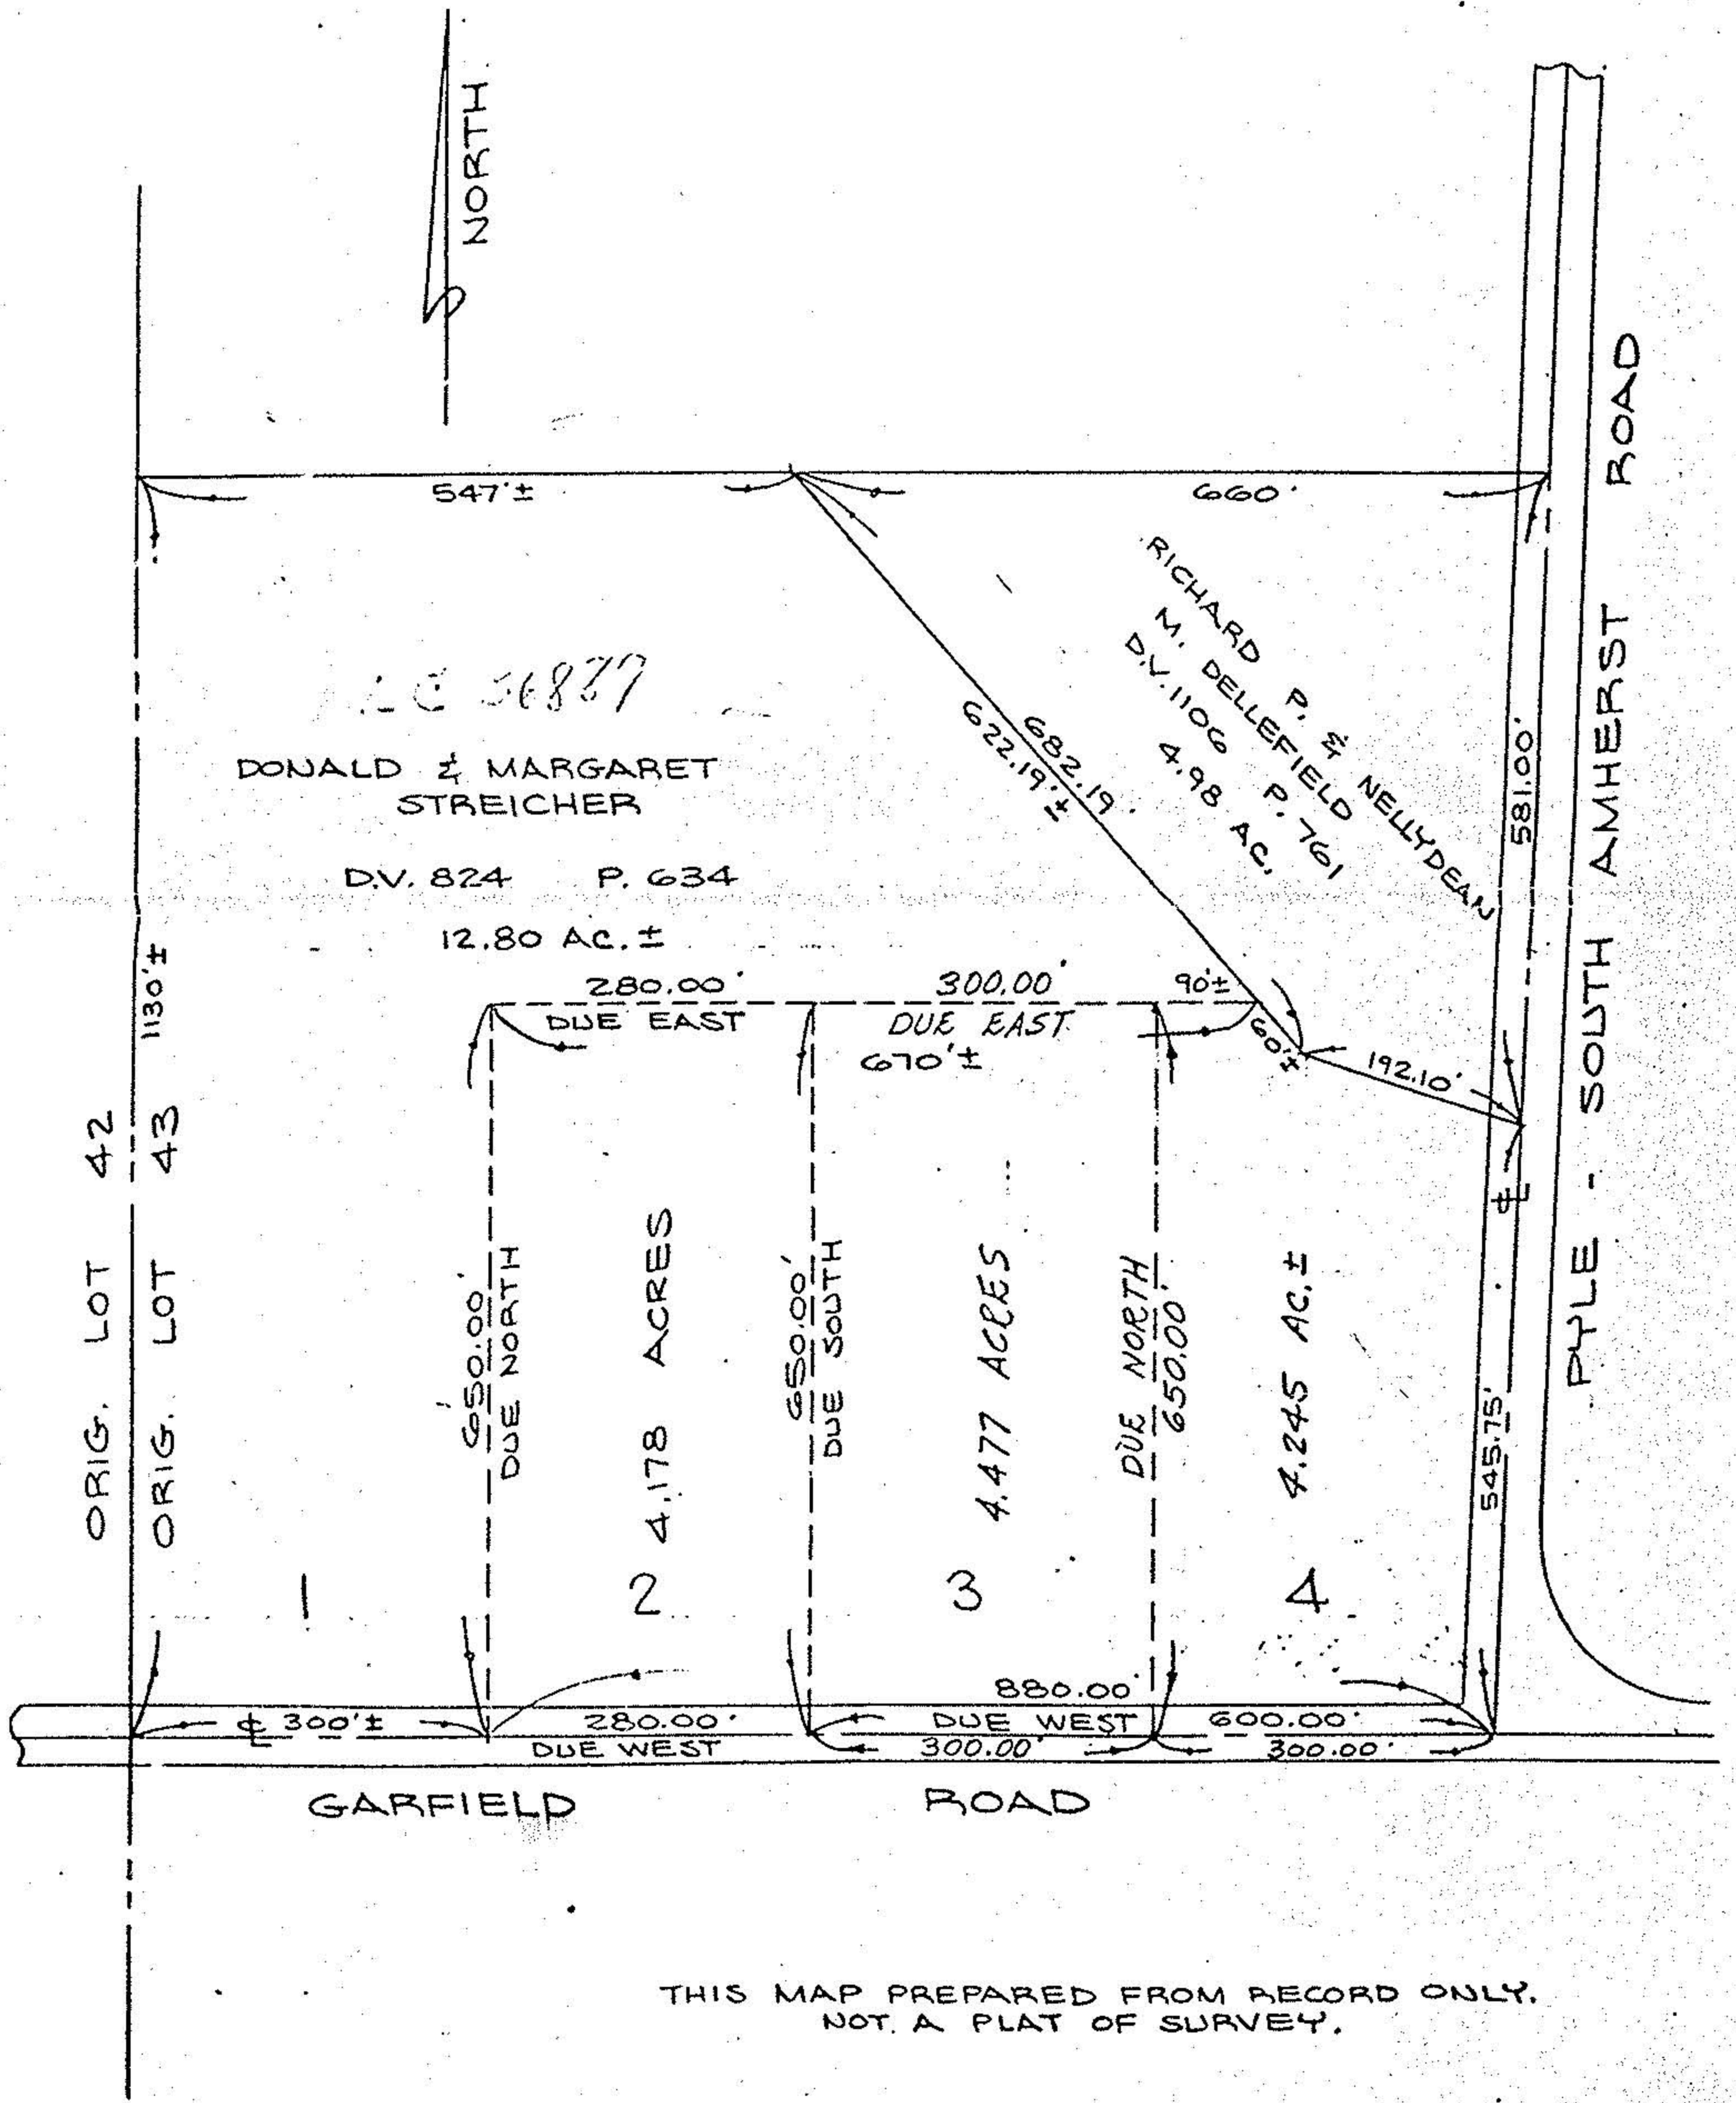

THIS MAP PREPARED FROM RECORD ONLY. NOT A PLAT OF SURVEY.

96

Prepared for: **ELMER COOK**,  
 % CRAWFORD REALTY 4630 TELEGRAPH RD.,  
 AMHERST, OHIO

Scale: 1" = 200'      Date: SEPT. 27, 1976      REV. 9-28-76      REV. 10-5-76