


1092.63' Rec., 1092.19' M.
 N85°53'00"E Obs.
 N89°07'00"E Rec.
 North Line O.L. 66, Also North Line of Walker Farm

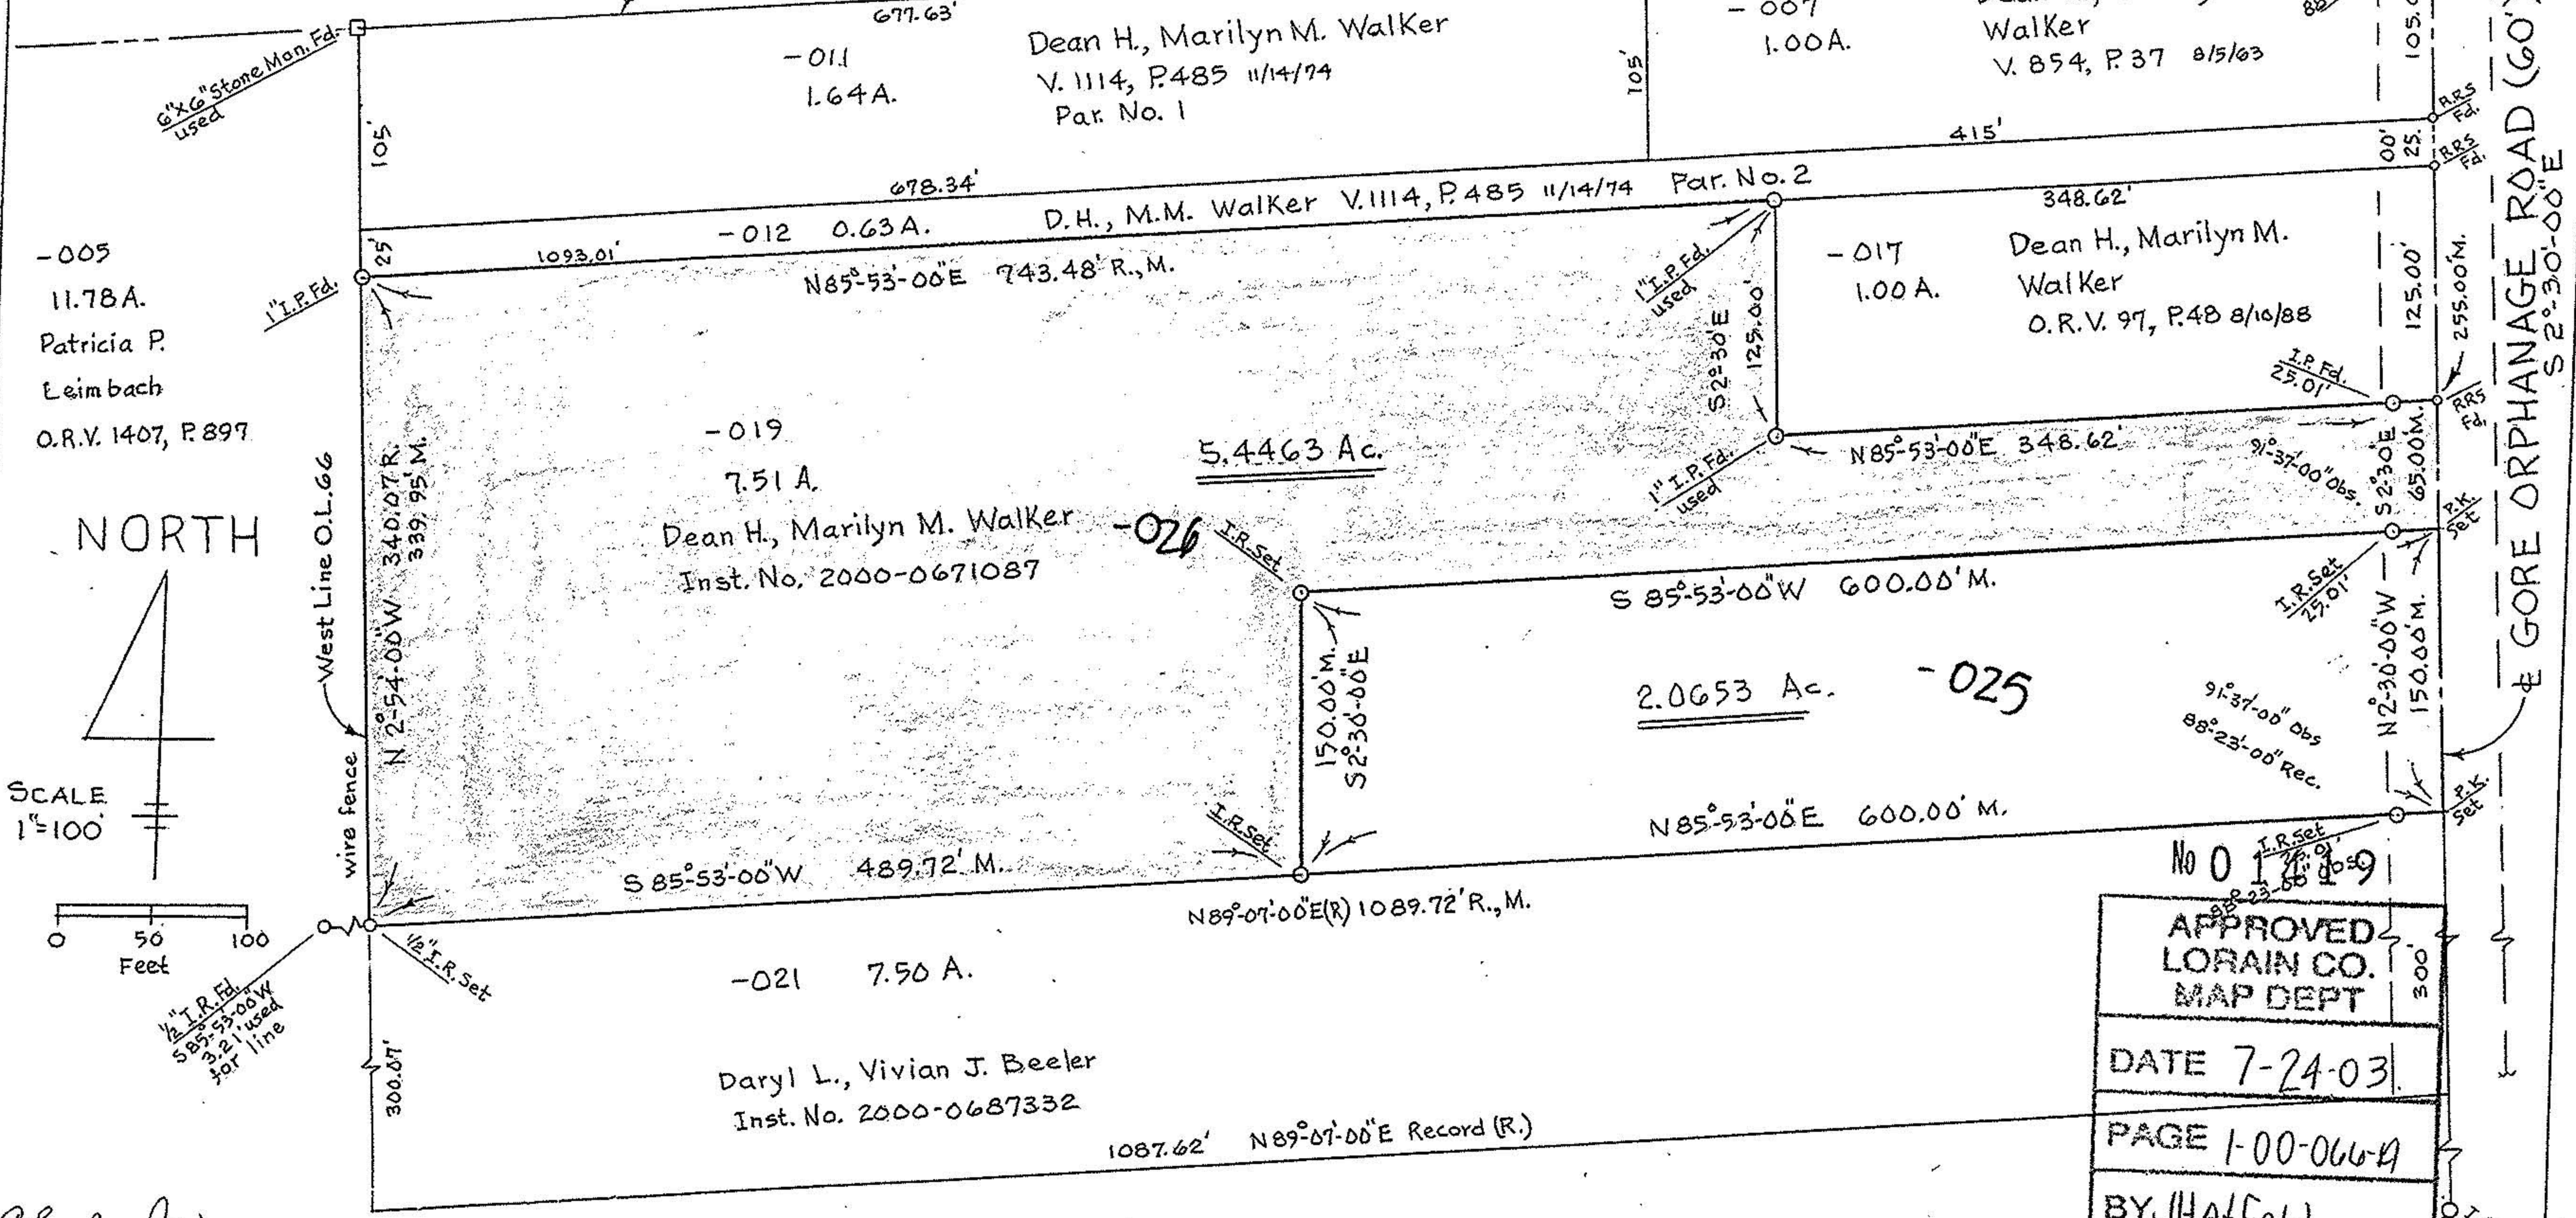

Charles P. Waryu
 CHARLES P. WARYU,
 Registered Surveyor
 No. 5029

MAP OF SURVEY MADE
 Part of Orig. Lot No. 66, Brownhelm Twp., Lorain Co., Ohio
 For Dean H. Walker August 2001

No 0 I.R. set
 25.01'
 88°23'00" Obs.
 APPROVED
 LORAIN CO.
 MAP DEPT
 DATE 7-24-03
 PAGE 1-00-066-A
 BY JH Atfield
 03-01419