

#22297

APPROVED LORAIN CO. MAP DEPT
DATE 10/7/97
PAGE 9-4
BY K. Colbert

Lands of  
Edith L. Knipper  
71.98 Ac  
-019

LOT 58

Lands of  
John A. Knipper  
3.86 Ac.  
D.Y. 712-115  
-018

ROAD

Manument Box

BUTTERNUT RIDGE ROAD 60'

N 88°-30'-35" E 480.48'

N 73°-34'-16" E 143.28'

N 63°-19'-46" E 494.92'

544.92'

50°-28'-20" E 266.00' ±

N 88°-30'-00" E 172.00'

N 88°-30'-00" E 151.00'  
S 68°-30'-00" E 160.00'  
S 83°-00'-00" E 160.00'

1.4838 Ac. O.L. 58  
+ 9.1254 Ac. O.L. 68  
10.6092 Ac. Total  
- 0.3751 Ac. South R/W  
10.2341 Ac. useable area

Vacant agriculture crop

LOT 68

Browning-Ferris Industries  
of Ohio, Inc.  
Part of 112.6815 Ac.  
D.Y. 1403-73  
-001

OBERLIN ROAD

N

N 0°-28'-20" W 450.00' ±

N 89°-36'-02" W 941.28'


S 3°-00'-00" W 357.00'

- Manument Box Found
- Iron Pin Set

Reference Survey

Kleinoeder-Schmidt & Associates May 1986

Bearings shown hereon are to an assumed meridian and are used to denote angles only

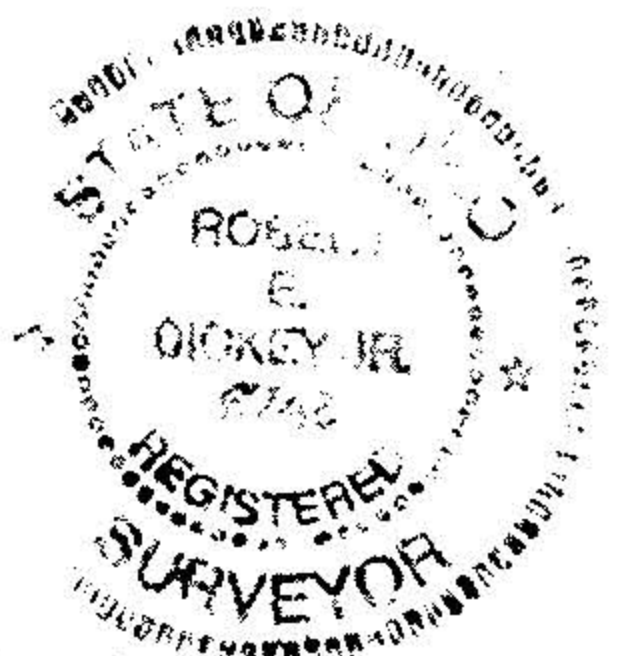

Survey by Robert E. Dickey P.S. 6746

TOLERANCES (EXCEPT AS NOTED)	REVISIONS			Survey for Browning-Ferris Industries of Ohio 10.6092 Acres		
	NO.	DATE	BY	DRAWN BY	SCALE	MATERIAL
DECIMAL	1			R.E.D.	1"=100'	Survey LT
±	2					
FRACTIONAL	3			CHK'D	DATE	DRAWING NO.
±	4					
ANGULAR	5			TRACED	Aug 13, 1997	1-97
±					APP'D	