


Ligmond & Julia  
Atkins D. Vol. 411 Pg. 16

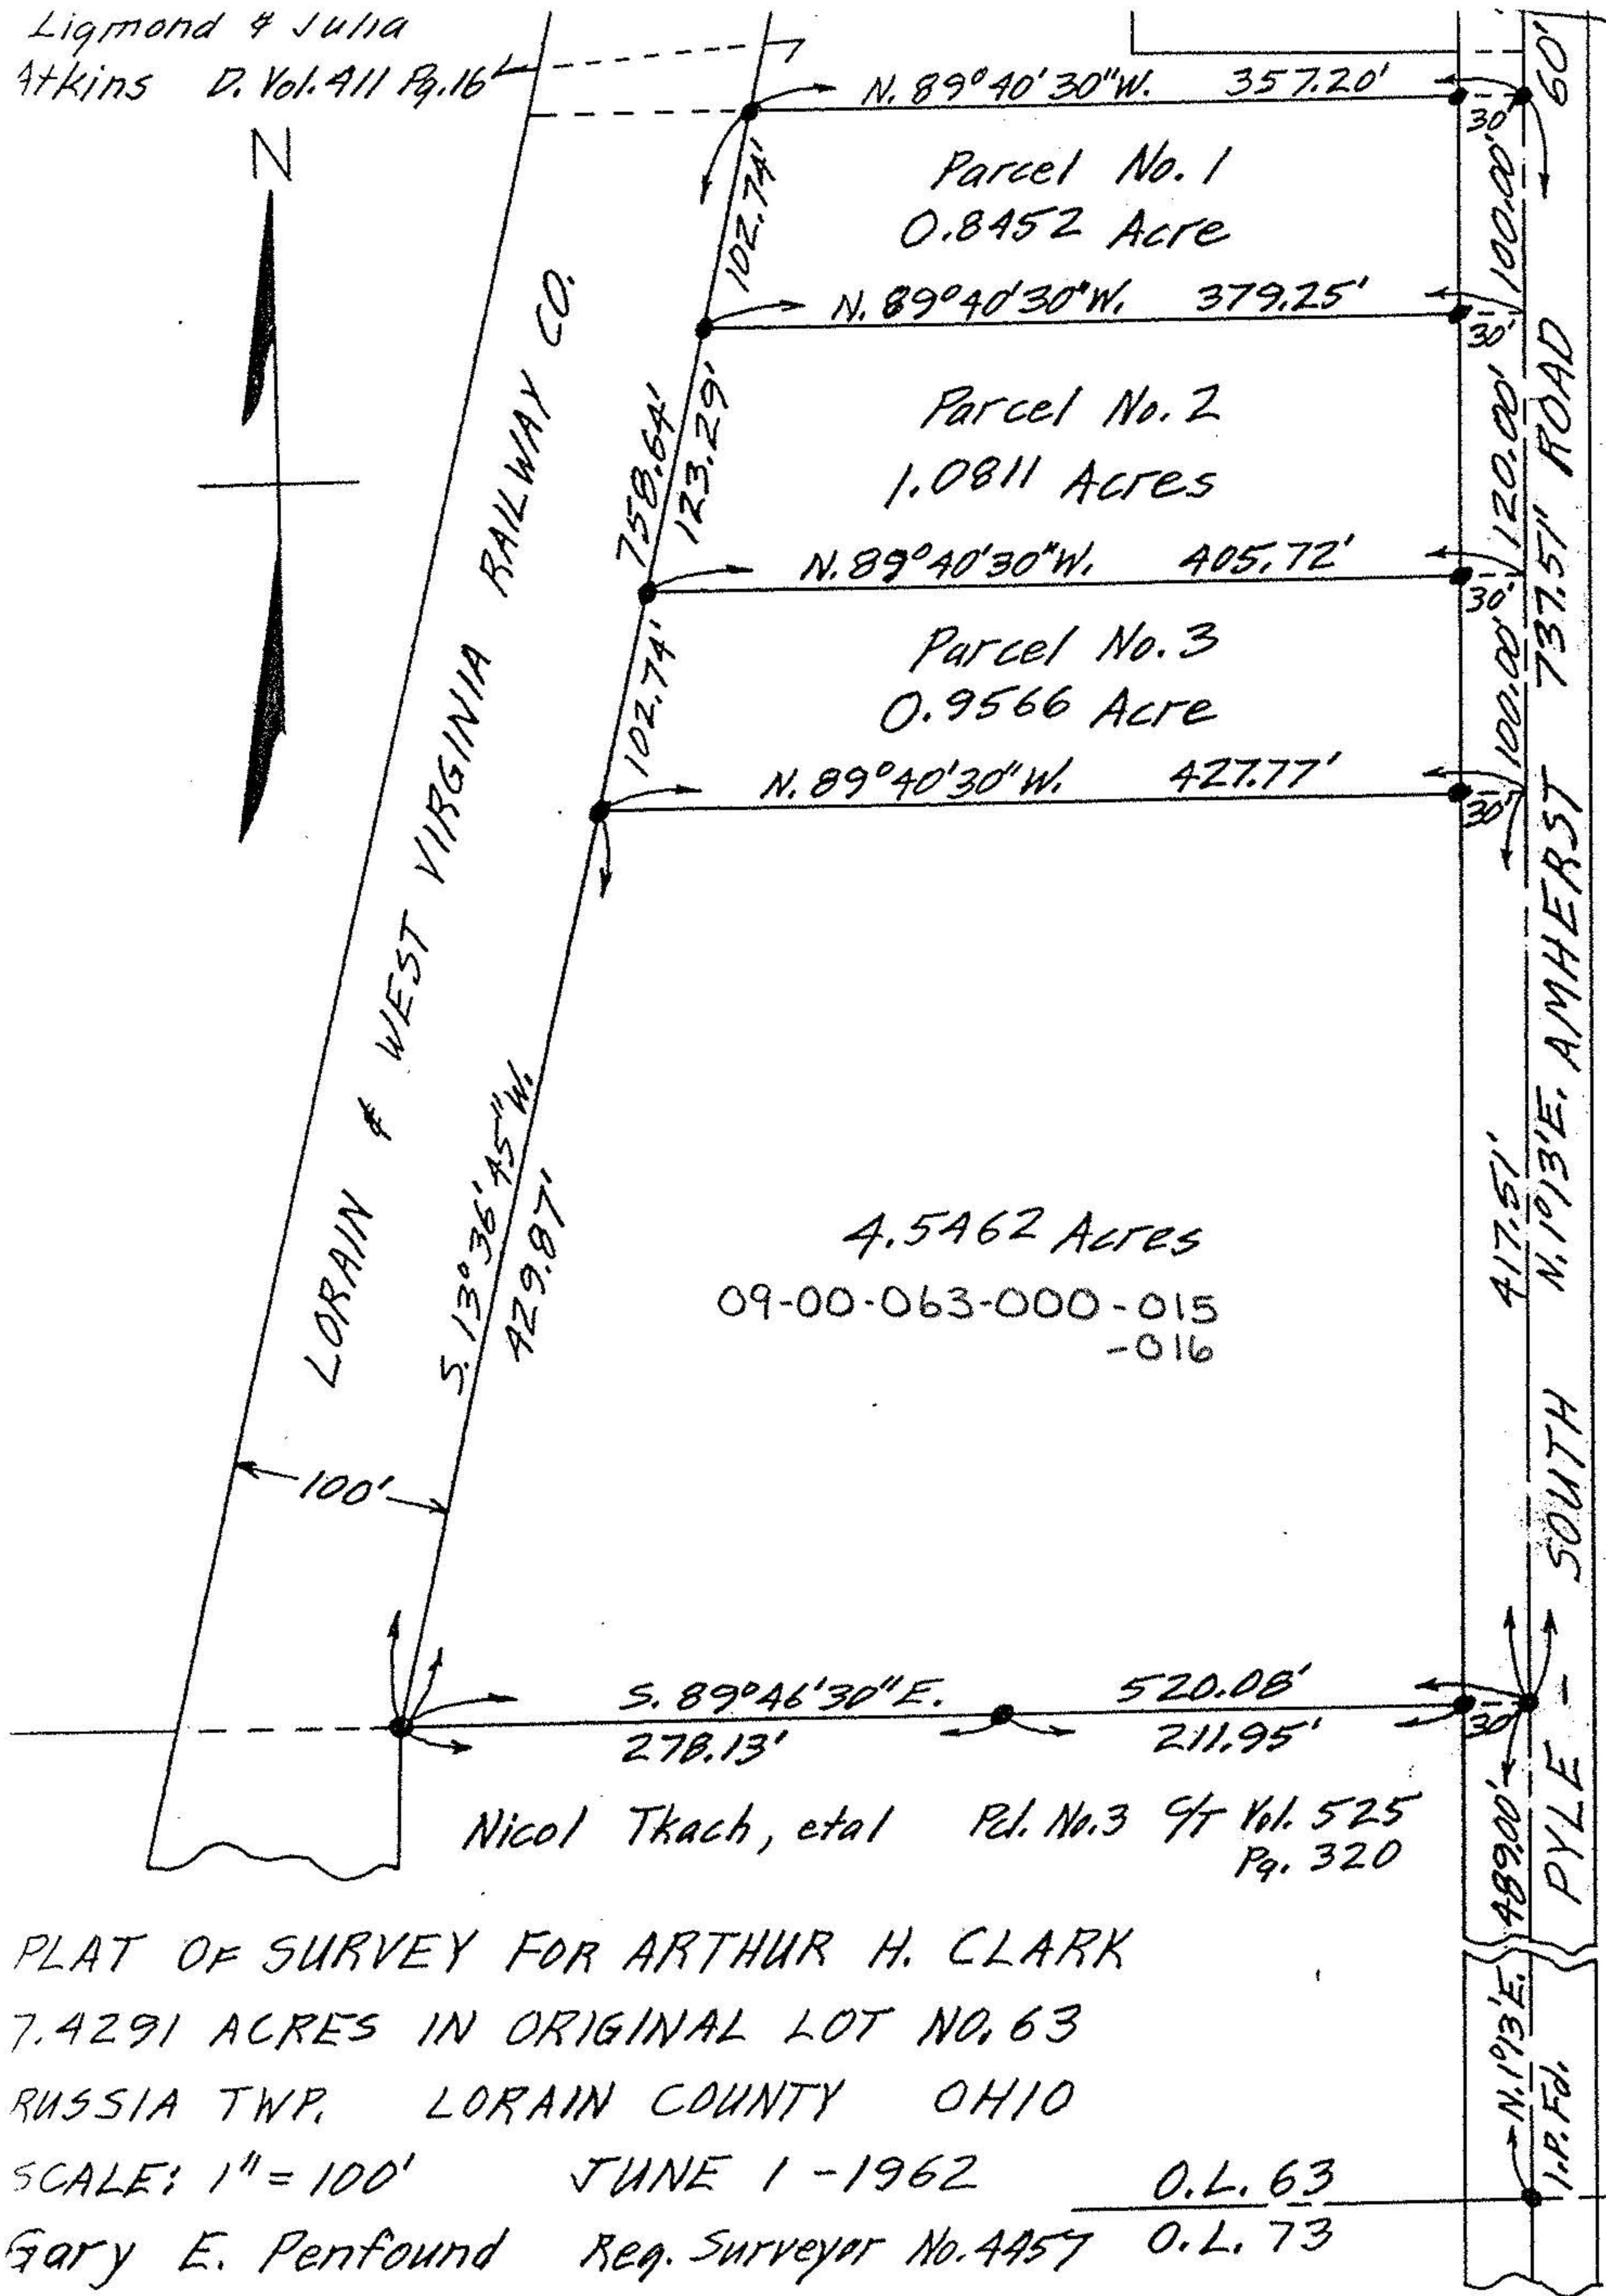

Robert & Patricia  
Atkins D. Vol. 360 Pg. 48

4.5462 Acres  
09-00-063-000-015  
-016

Nicol Tkach, etal Pl. No. 3 9/11 Vol. 525  
Pg. 320

NOTE: ● indicates iron pin set  
unless otherwise designated.

PLAT OF SURVEY FOR ARTHUR H. CLARK  
7.4291 ACRES IN ORIGINAL LOT NO. 63  
RUSSIA TWP. LORAIN COUNTY OHIO

SCALE: 1" = 100' JUNE 1 - 1962 O.L. 63  
Gary E. Penfound Reg. Surveyor No. 4457 O.L. 73

O.L. 64  
O.L. 74