
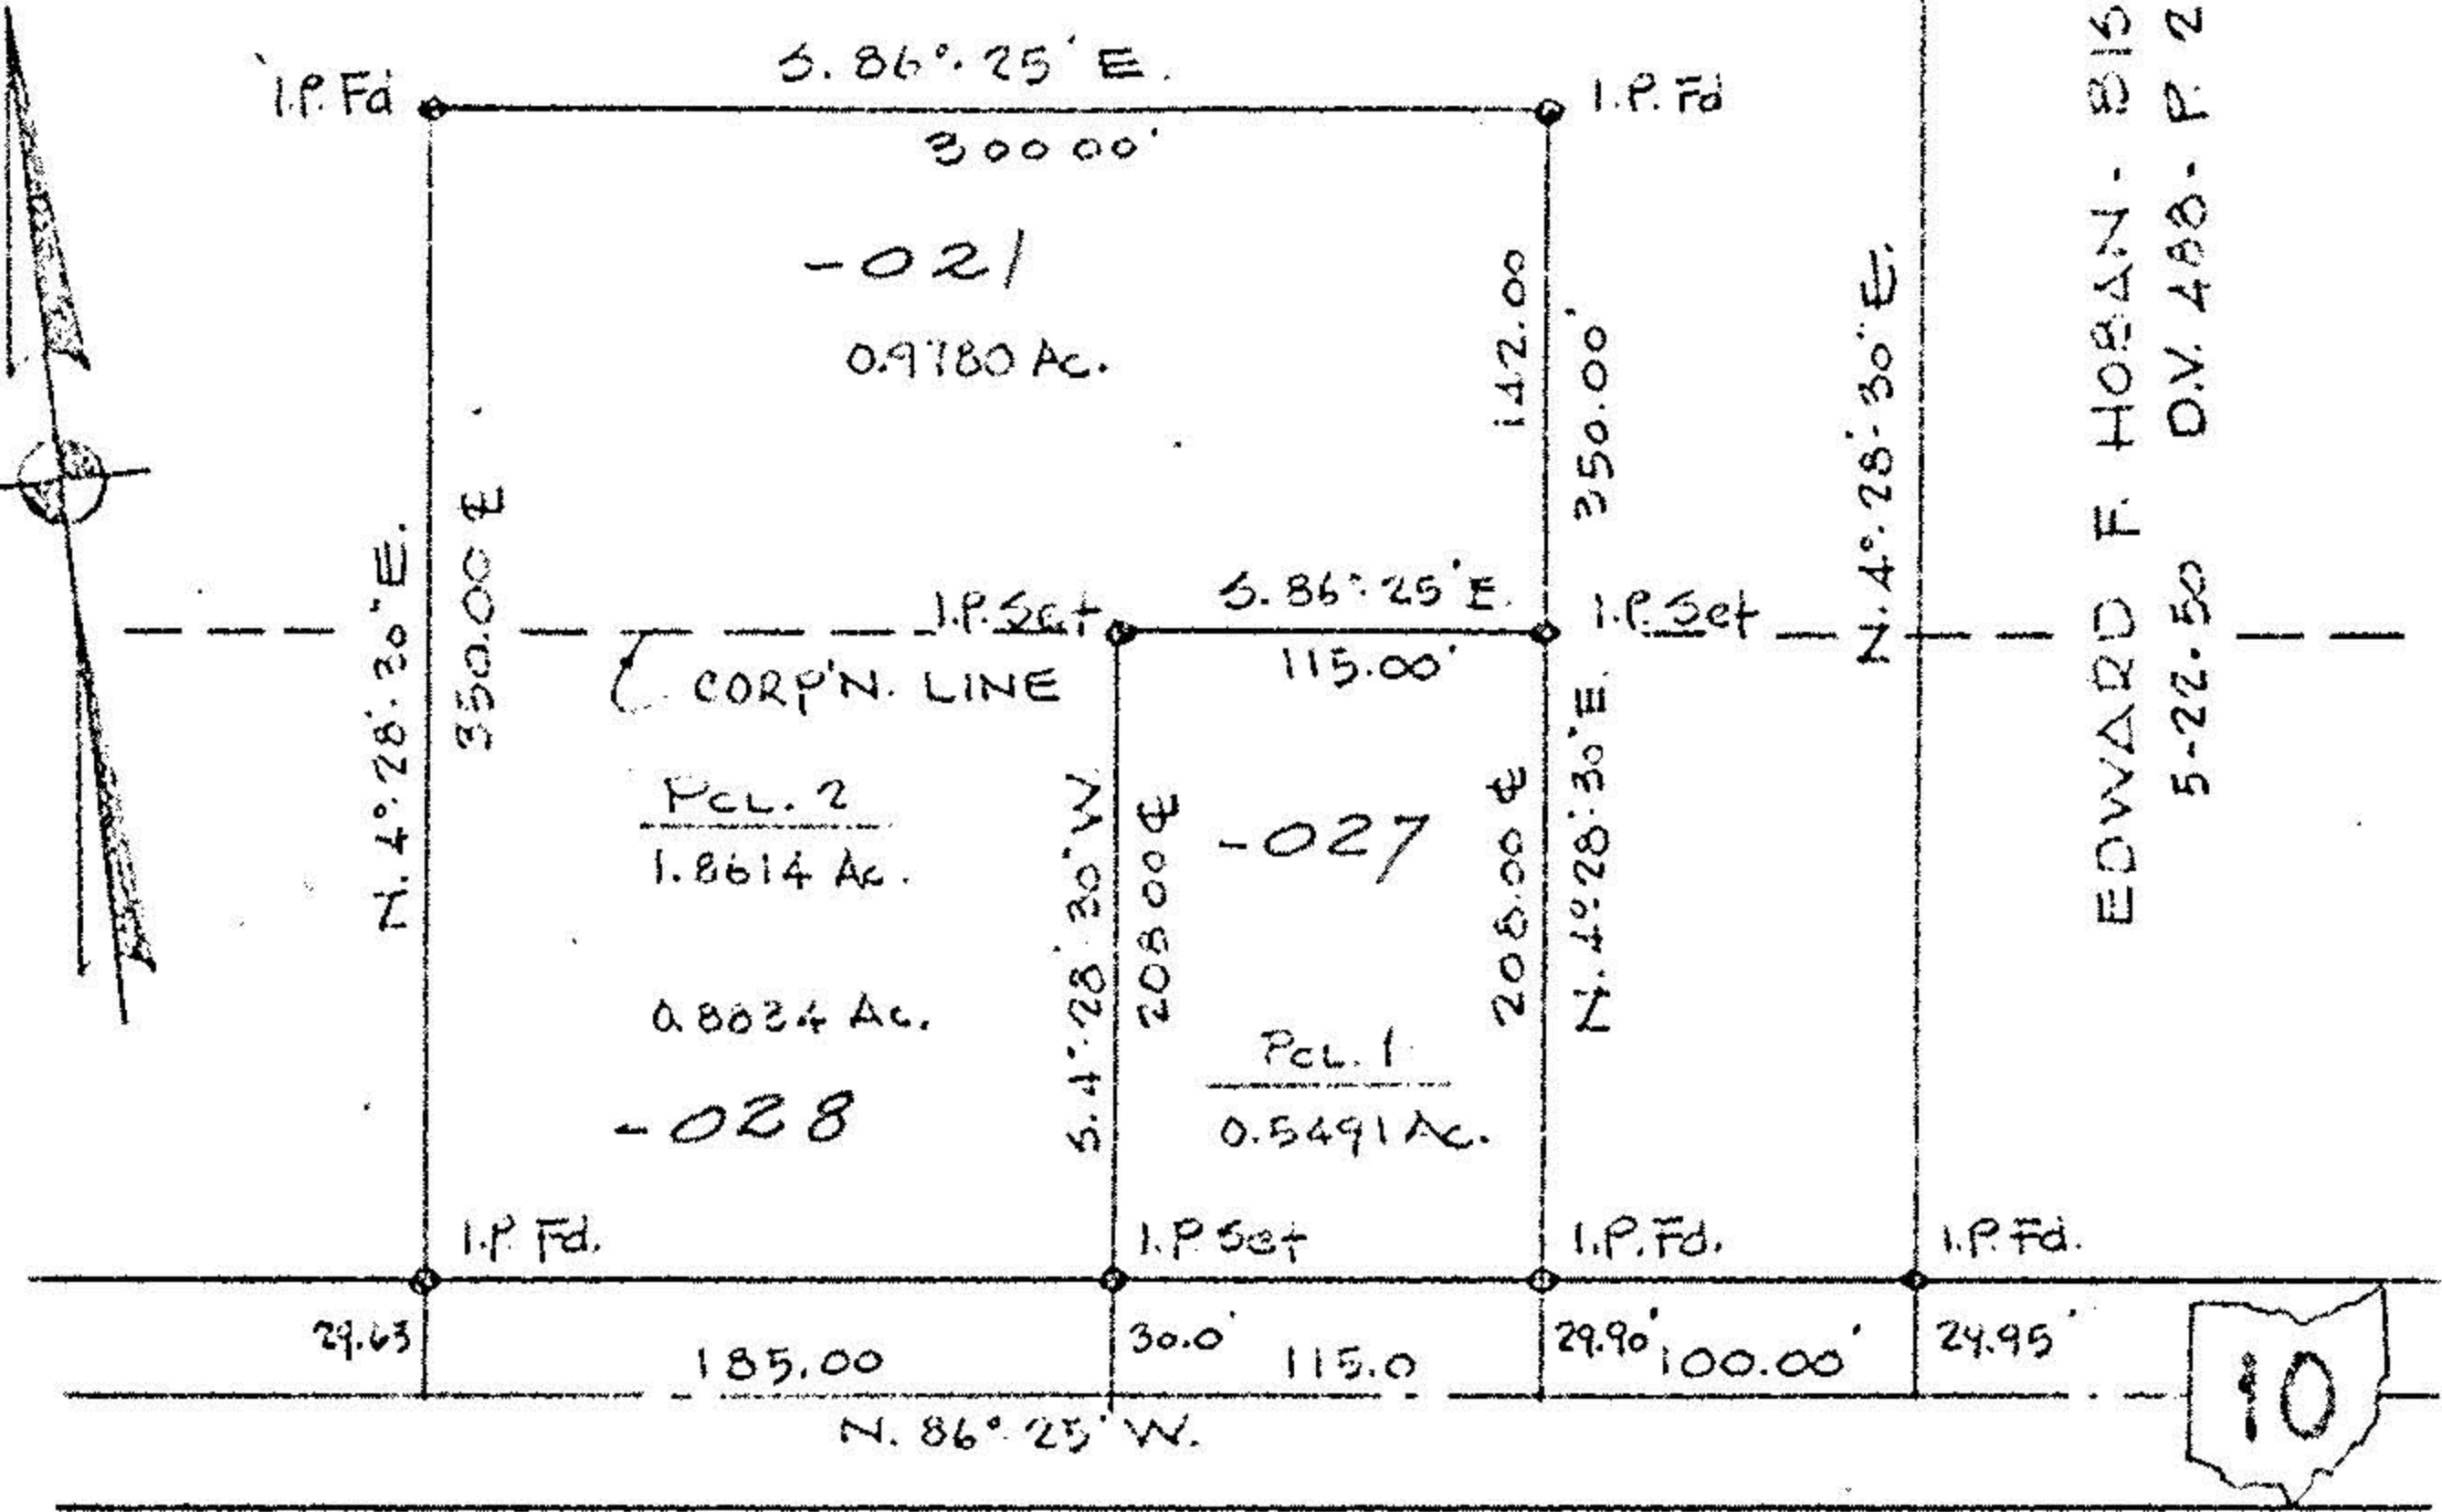


09-00-074-A

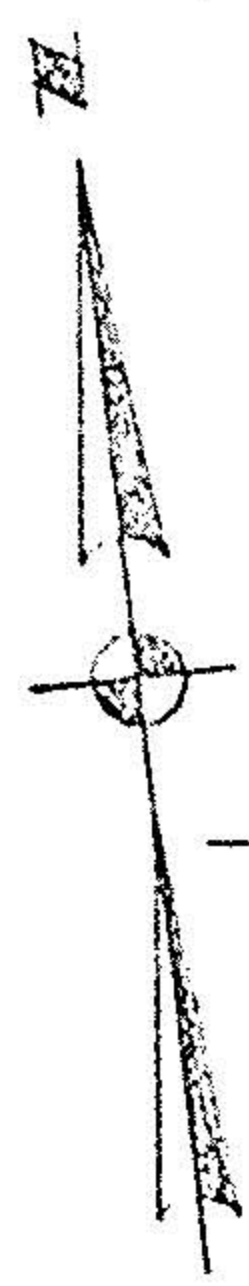

EDWARD F. HOEAN - BISHOP  
D.V. 488 - P. 276  
5-22-50

WEST LORAIN ST. 60'

#12274

APPROVED  
LORAIN CO.  
MAP DEPT

SURVEY FOR

**BRIAN H. SMITH**

DATE 11-28-78

PAGE 09-00-074-A

PT. OF O.L. 74 RUSSIA TWP. & CITY OF OBERLIN  
LORAIN COUNTY

BY *Carolyn*  
OHIO  
VOID AFTER

SCALE 1"=100'

OCT. 1978

LAUNDON • SIMON • CAHL & ASSOC.  
ENGINEERS SURVEYORS

Job No. 78-808

09-00-074-101