


Scale 1. chain to 1/8 of an inch.


N.

N. W. 1/4

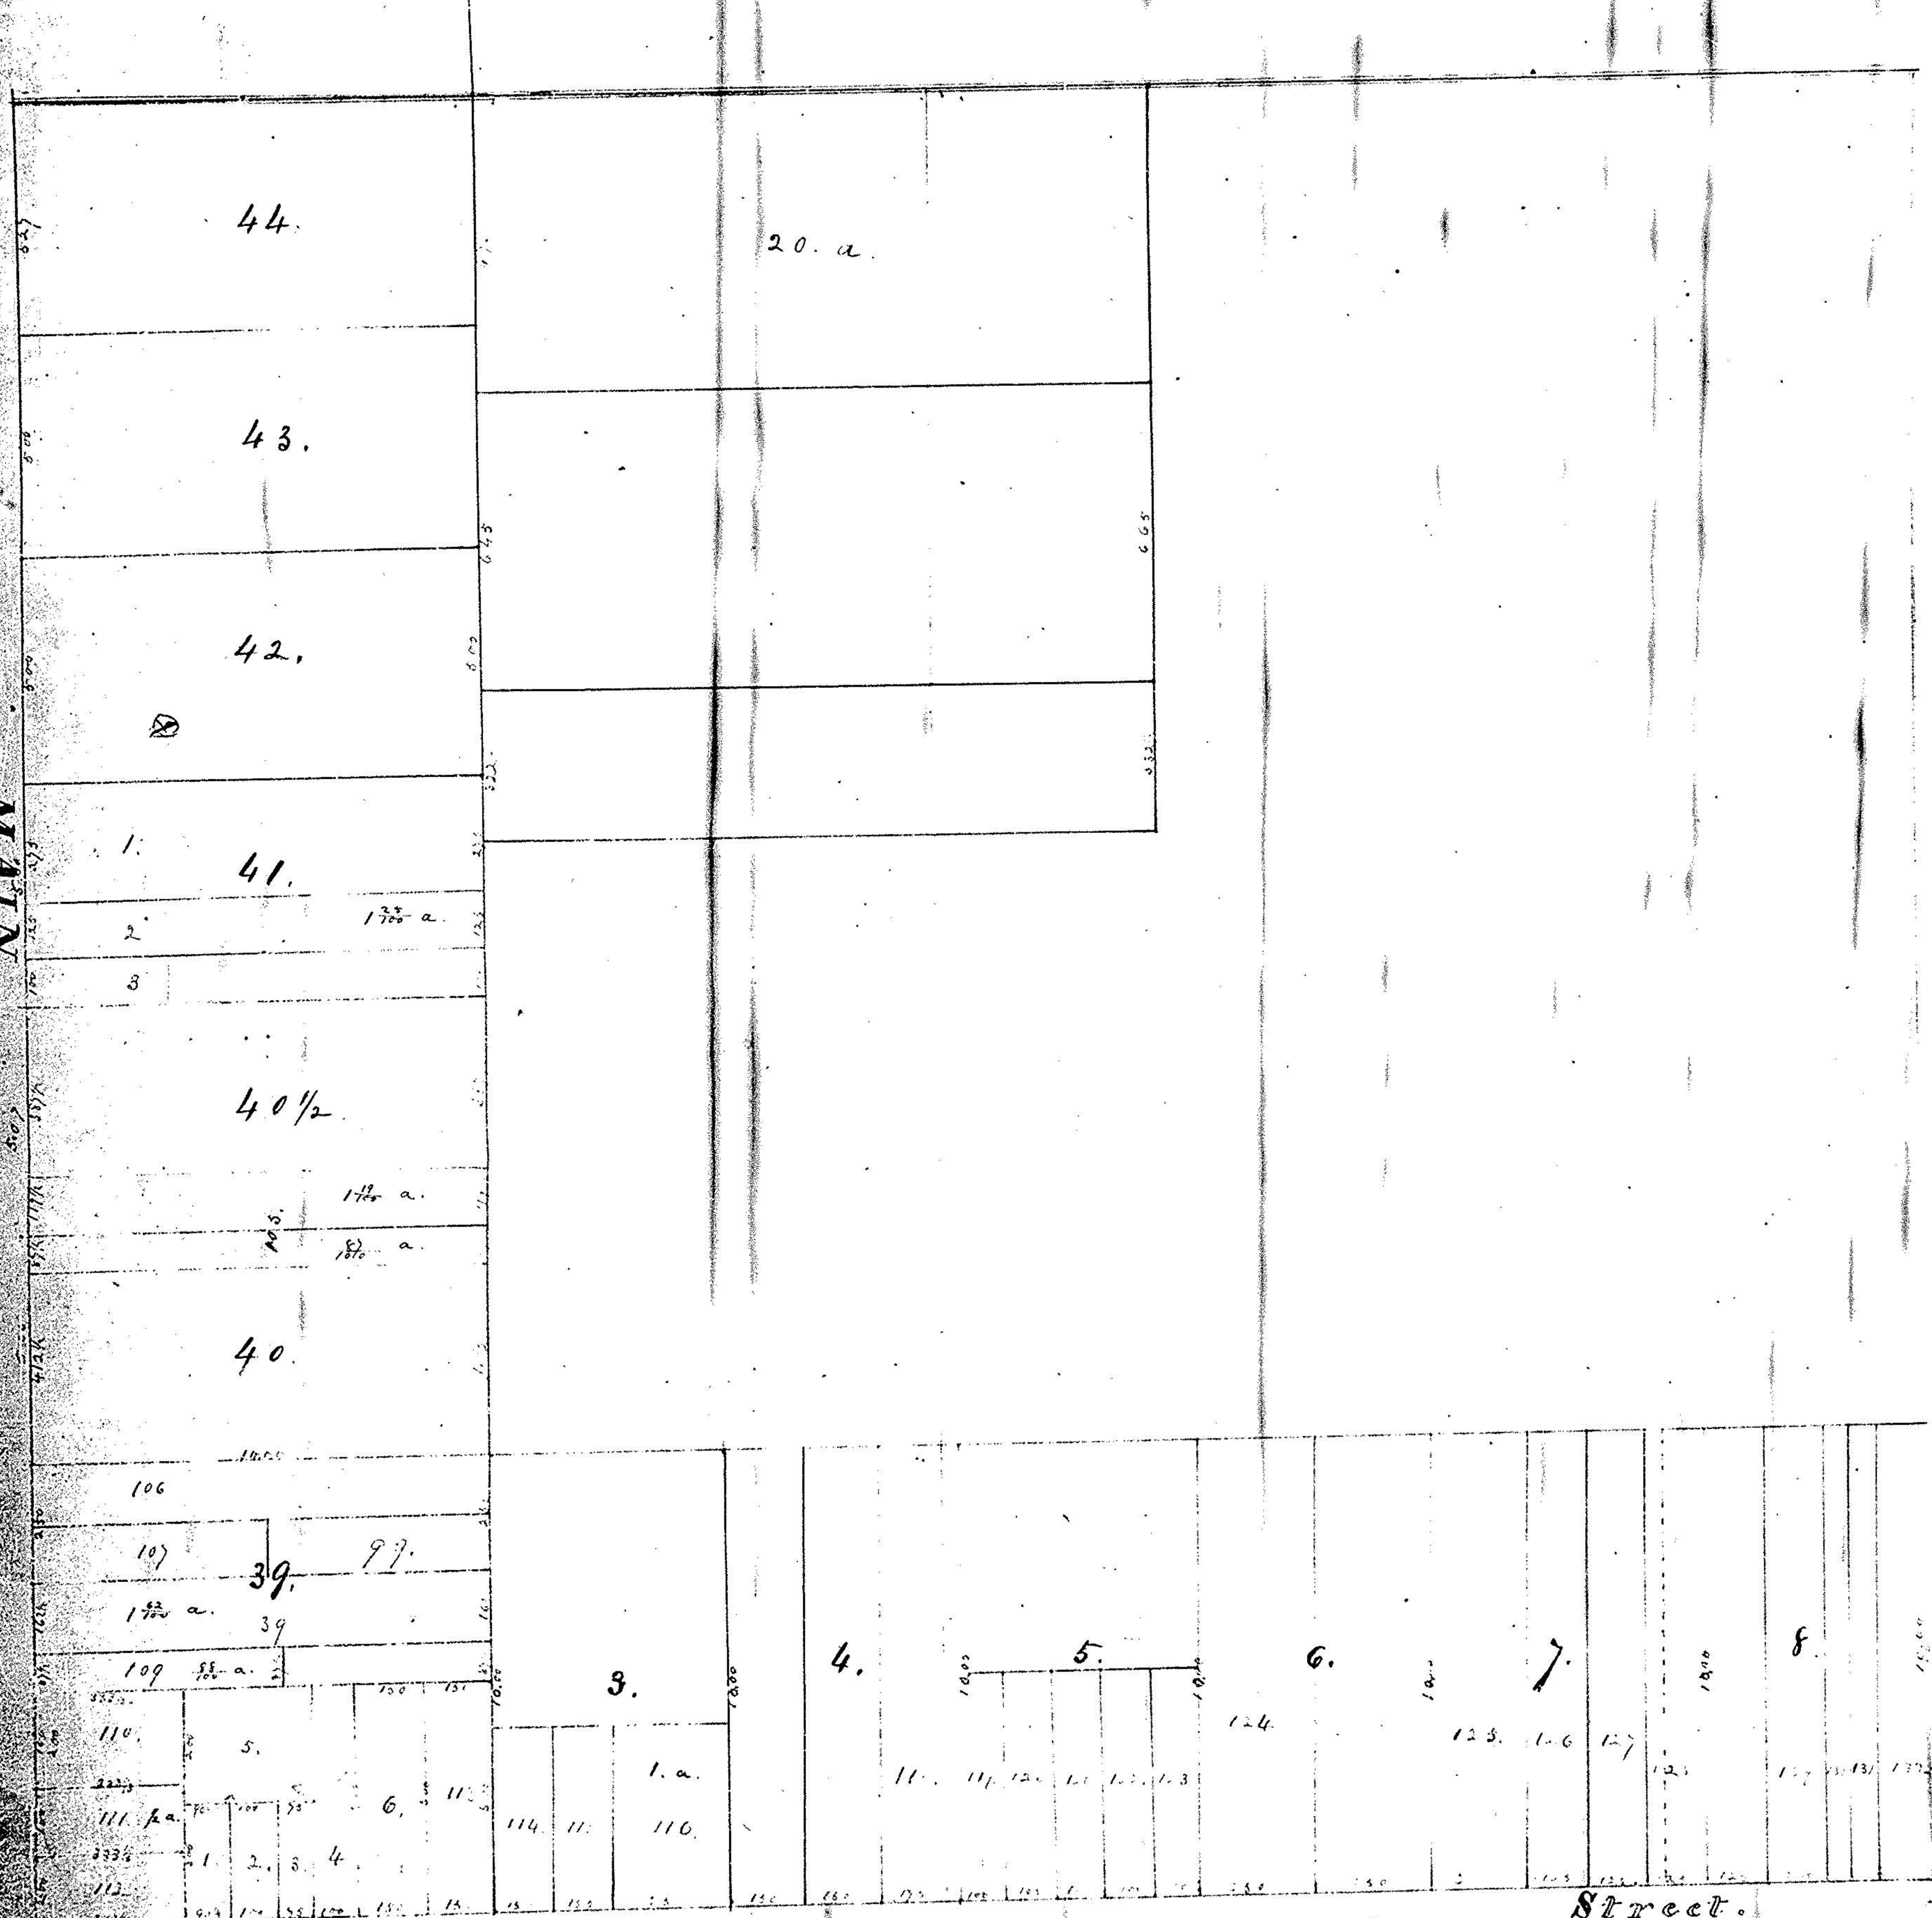

E.

Quadrant Town Plat. in part.

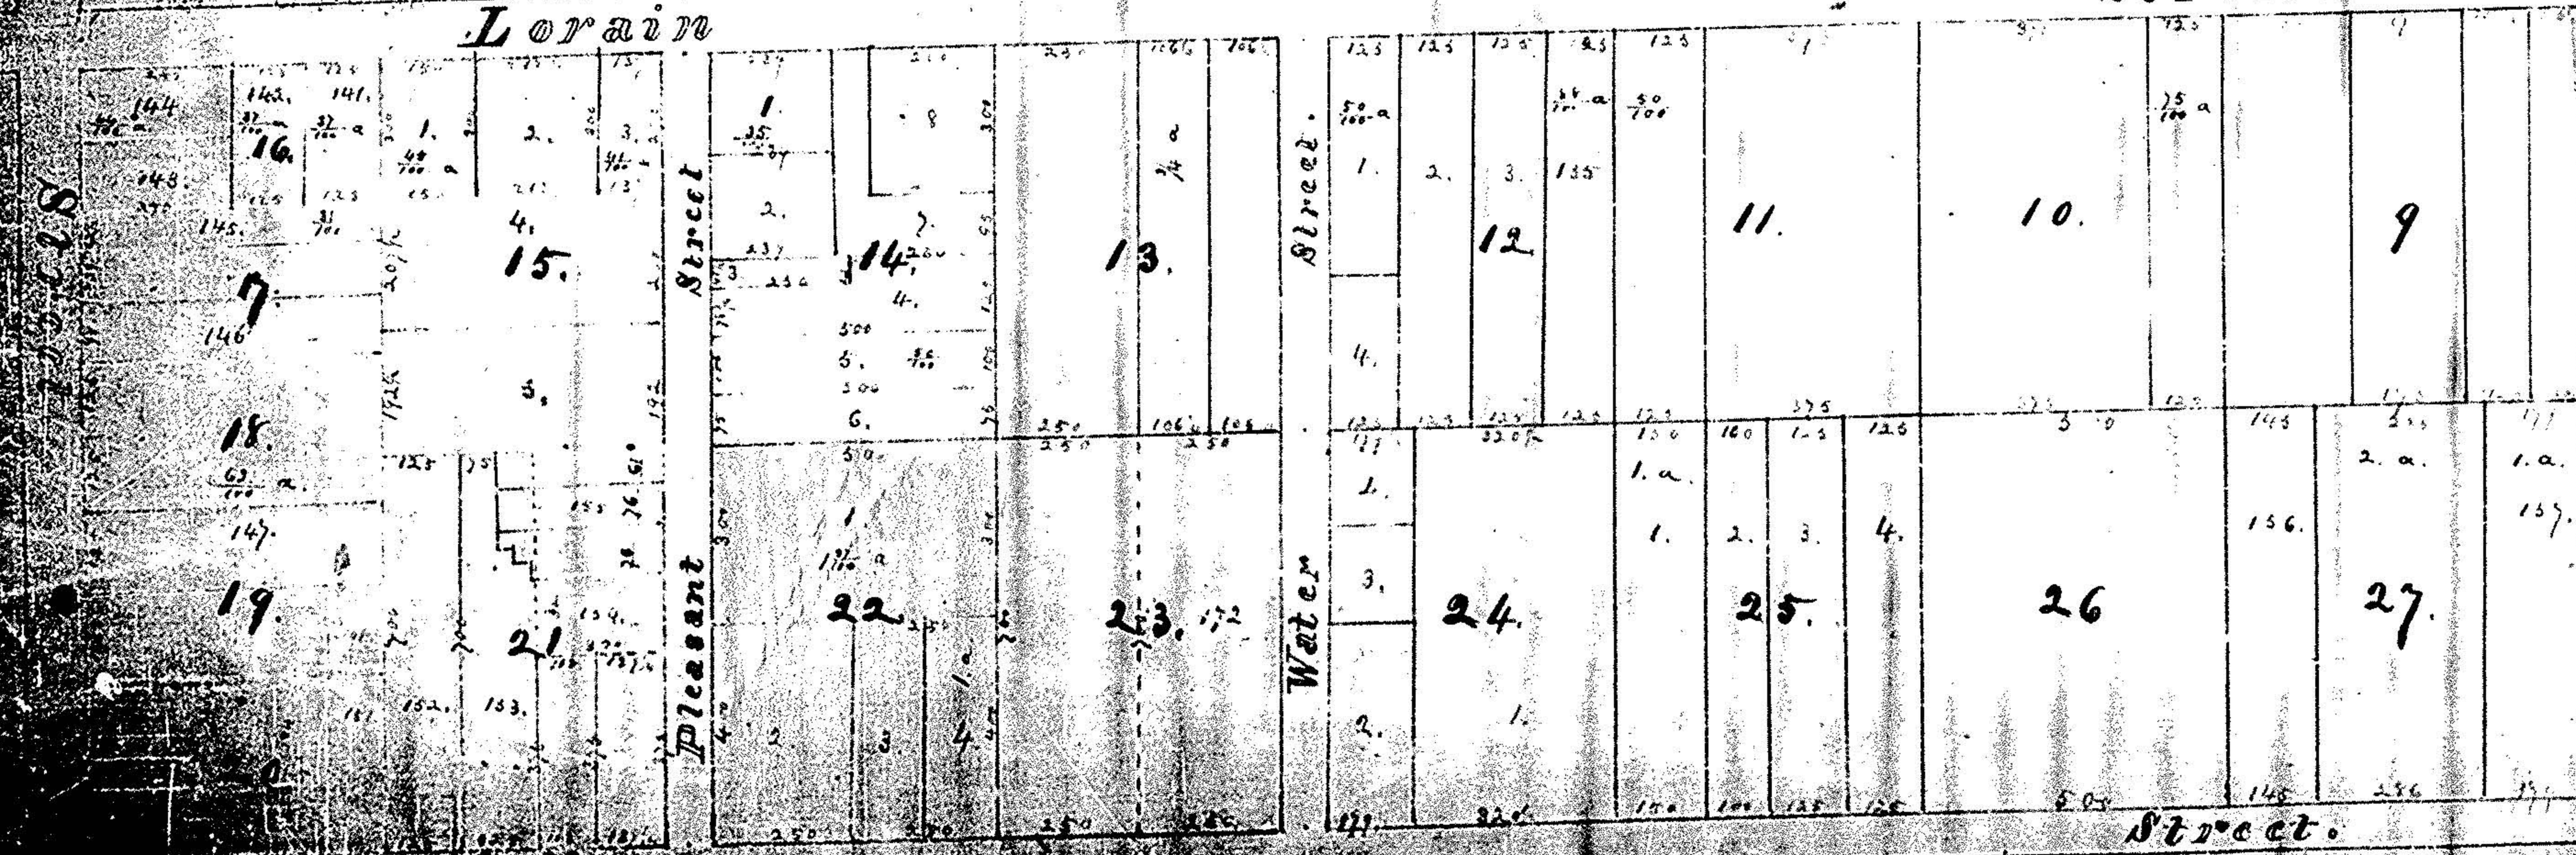

N. W. 1/4

Loran

Street.

Street.

Street.

Water

Pleasant

Street.

College