


Lowell St (CR 10)

ST.

ST.

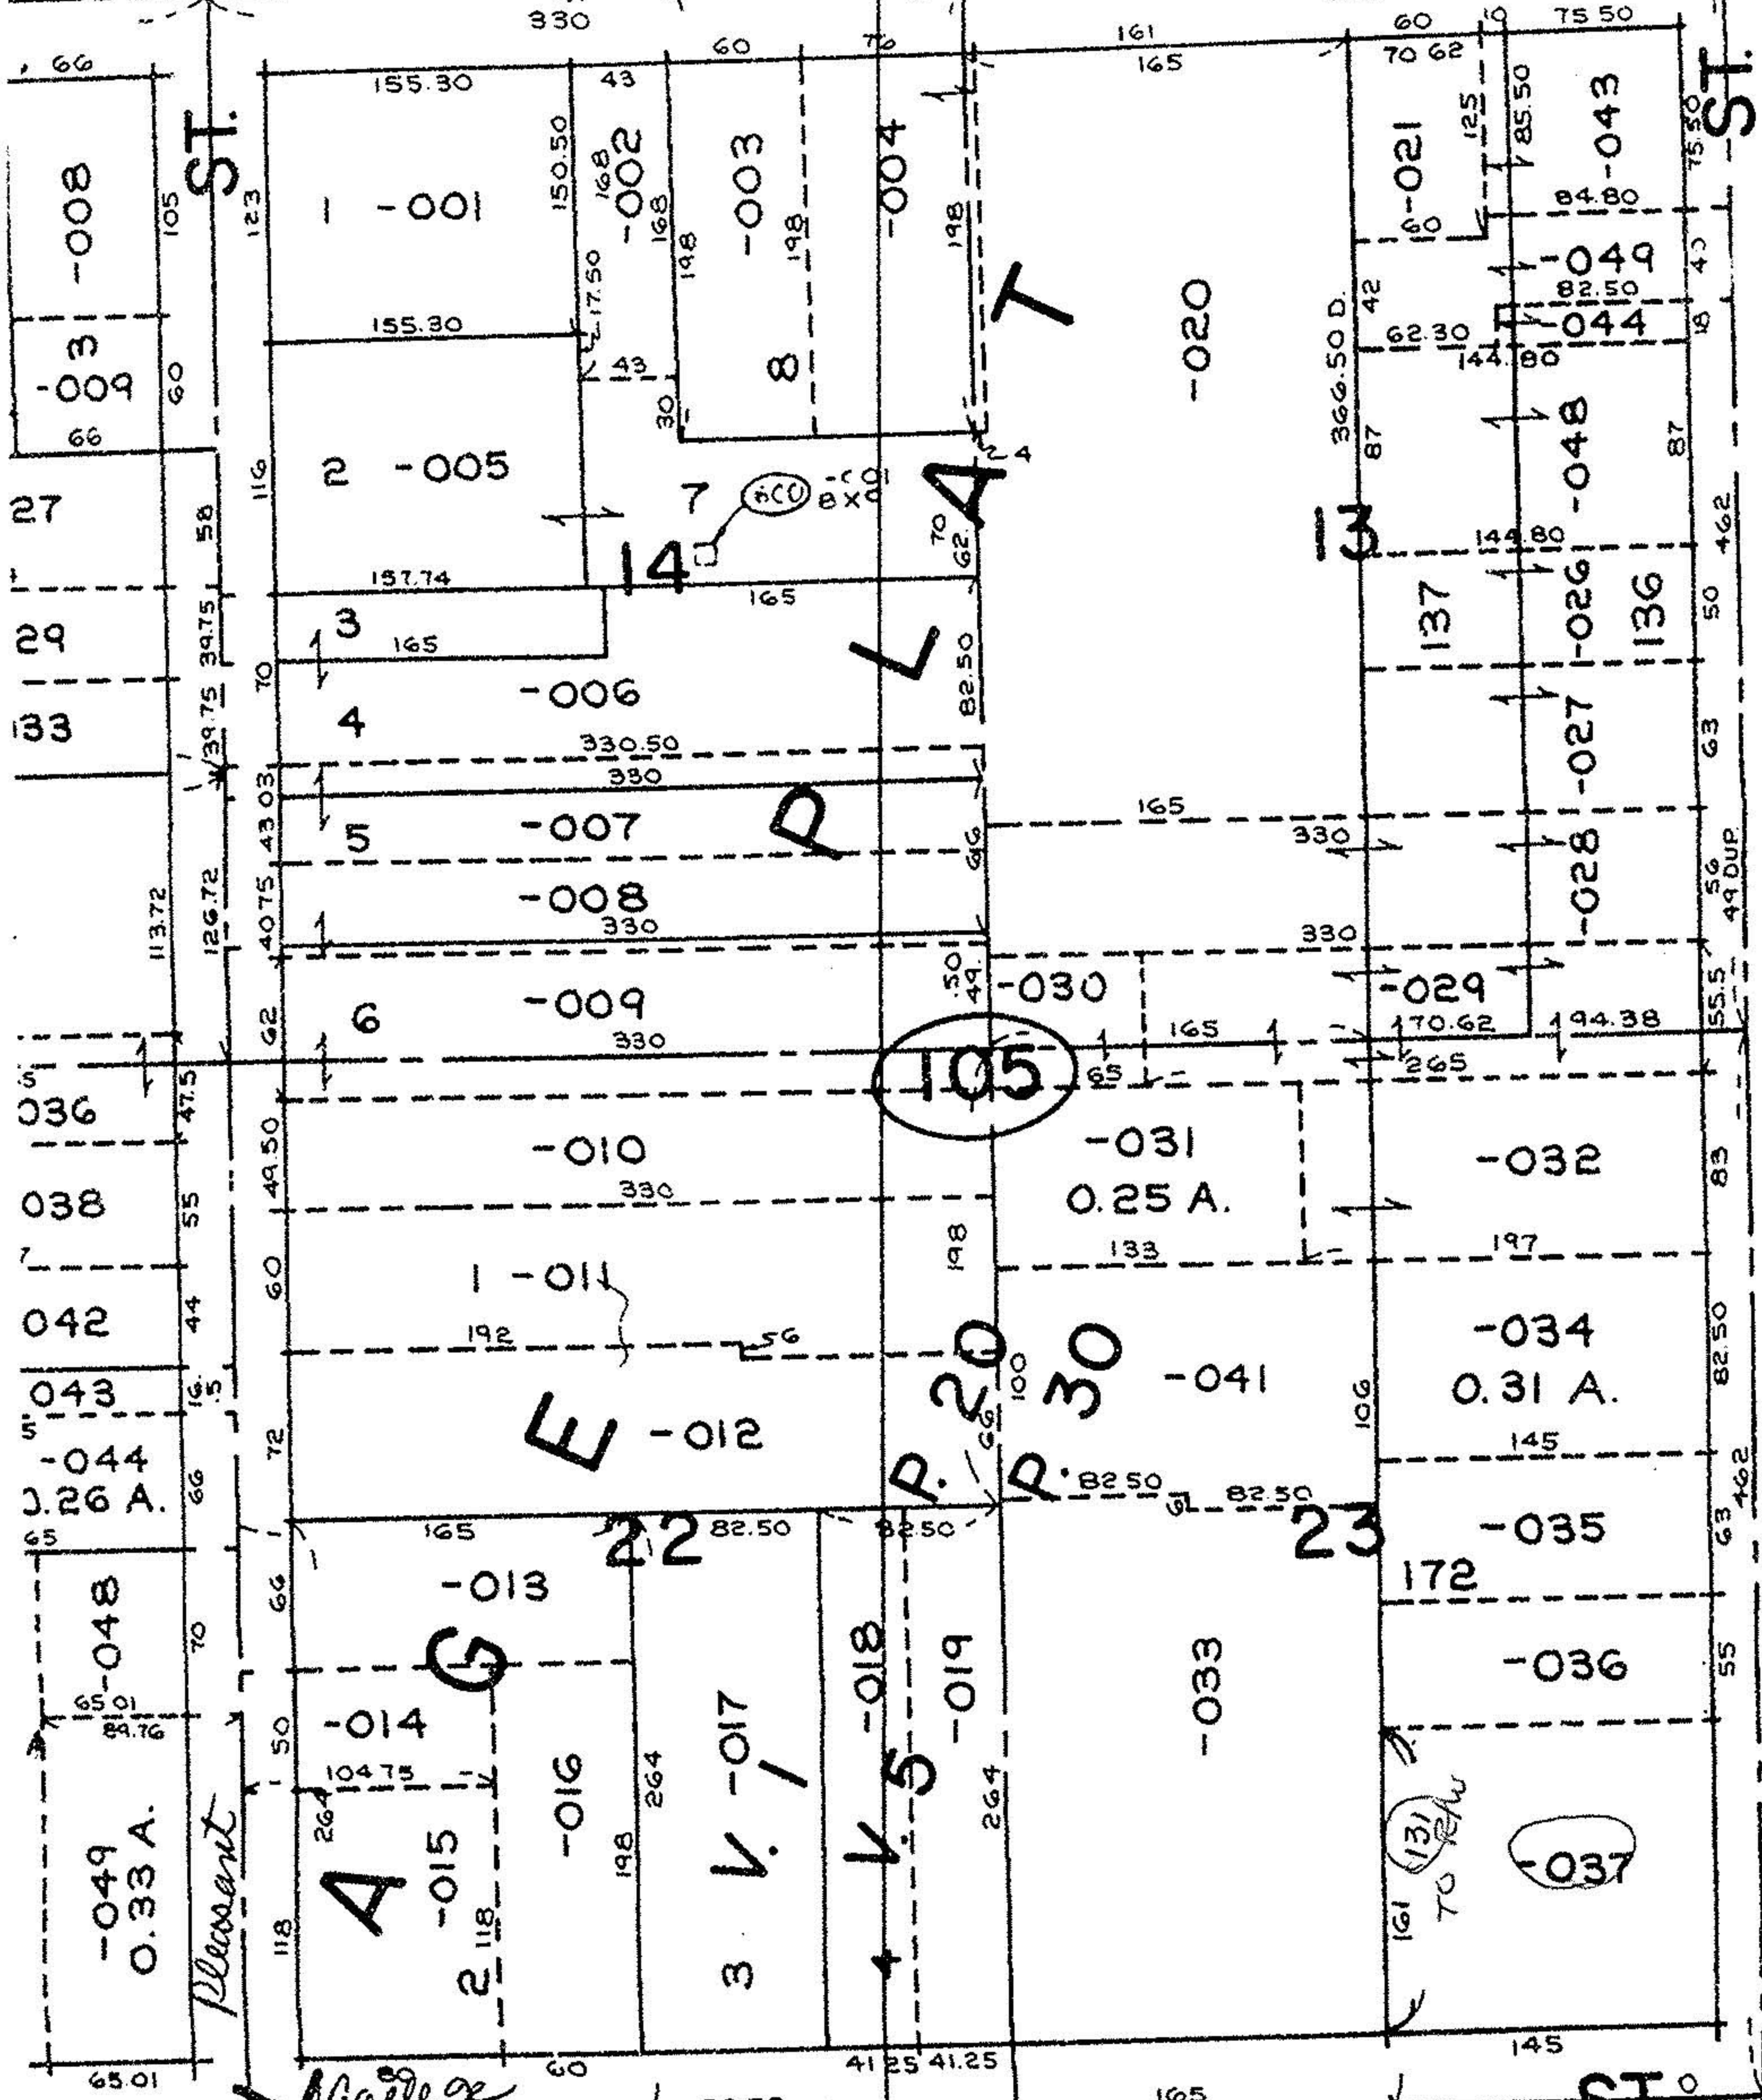

ST.

Pleasant

College


ST.

park

Lowell St (CR 10)

ST.

ST.

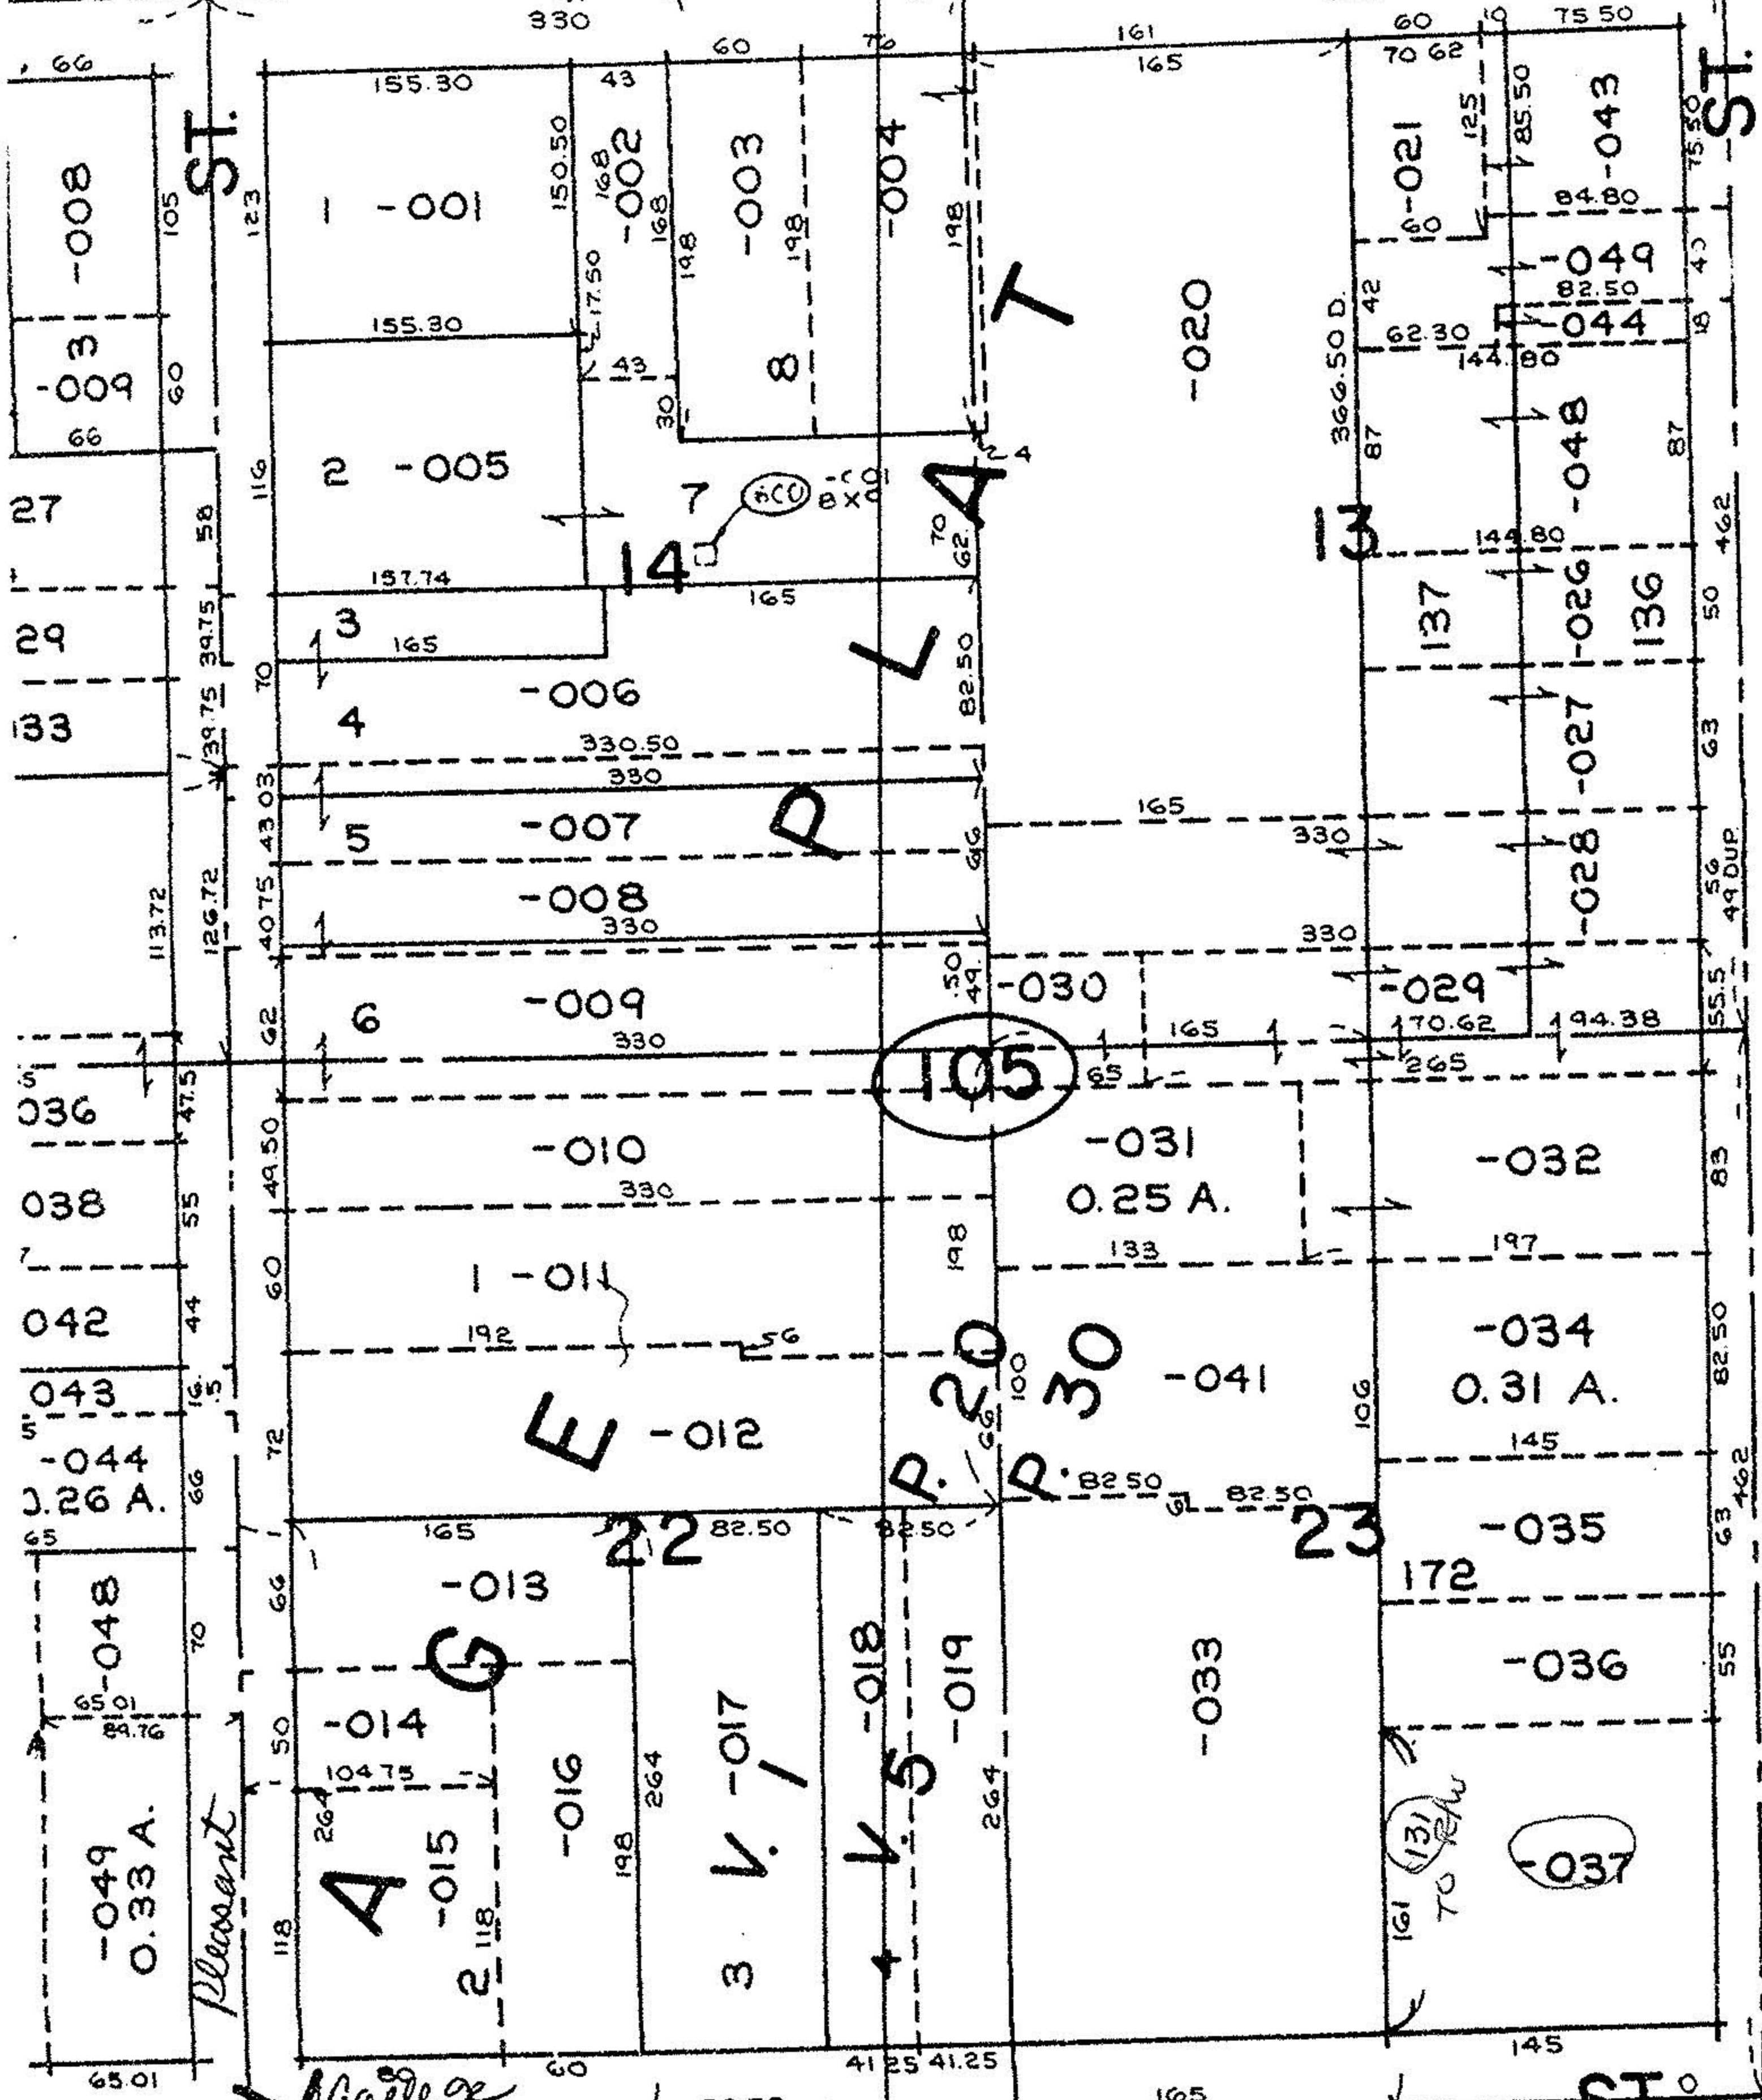

ST.

Pleasant

College

ST.

park

Lowell St (CR 10)

ST.

ST.

