


09-00-093-000

9-00-093 B

CITY OF OBERLIN

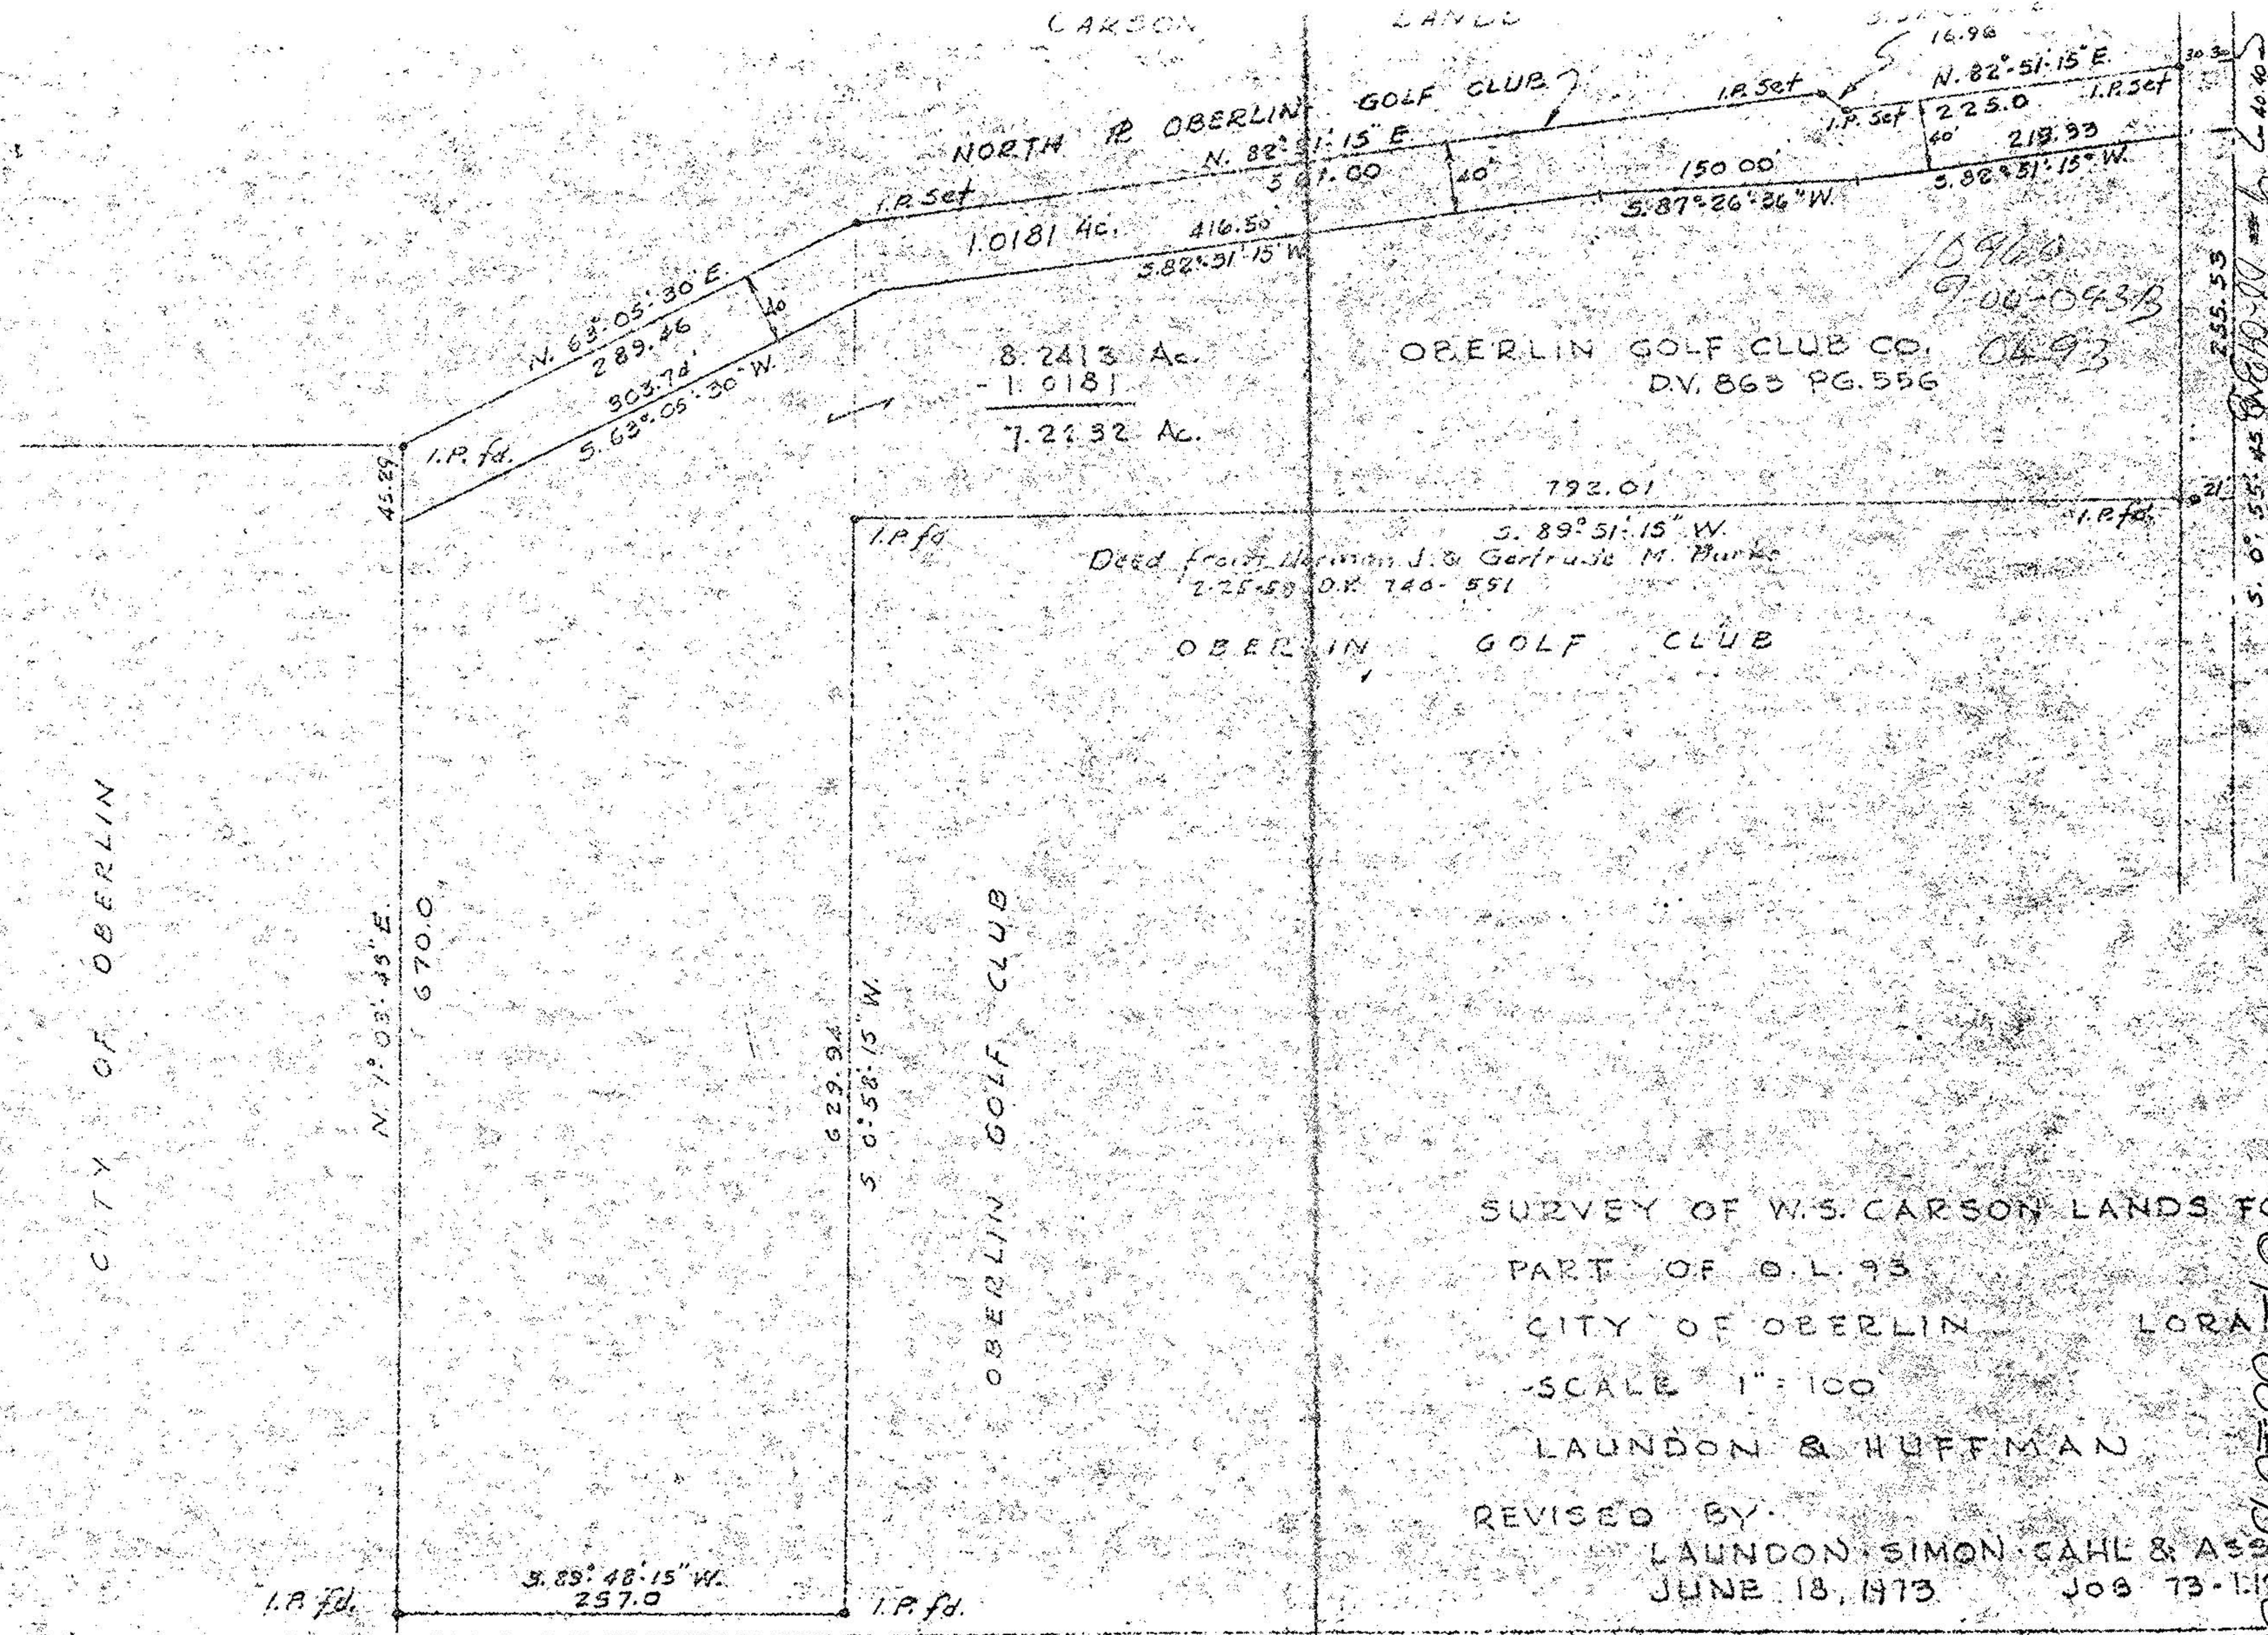

CARSON LANDS

NORTH P. OBERLIN GOLF CLUB

CARSON LANDS

OBERLIN GOLF CLUB CO.  
D.V. 863 PG. 556

OBERLIN GOLF CLUB

SURVEY OF W.S. CARSON LANDS FOR THE  
 PART OF O.L. 93  
 CITY OF OBERLIN LORAIN CO.  
 SCALE 1" = 100'  
 LAUNDON & HUFFMAN  
 REVISED BY  
 LAUNDON SIMON CAHL & ASSOC.  
 JUNE 18, 1973 JOB 73-111

PLYLE SOUTH AMHERST RD

09-00-093-000