

09-00-097-000

# 12277

9-00-097-A

9-00-097-A



# 12277

09-00-097-000-022

9  
66'30"

#12277

APPROVED
LORAIN CO.
MAP DEPT.
DATE 11-27-78
PAGE 9-00-097-A
BY T. McGlinchy
VOID AFTER

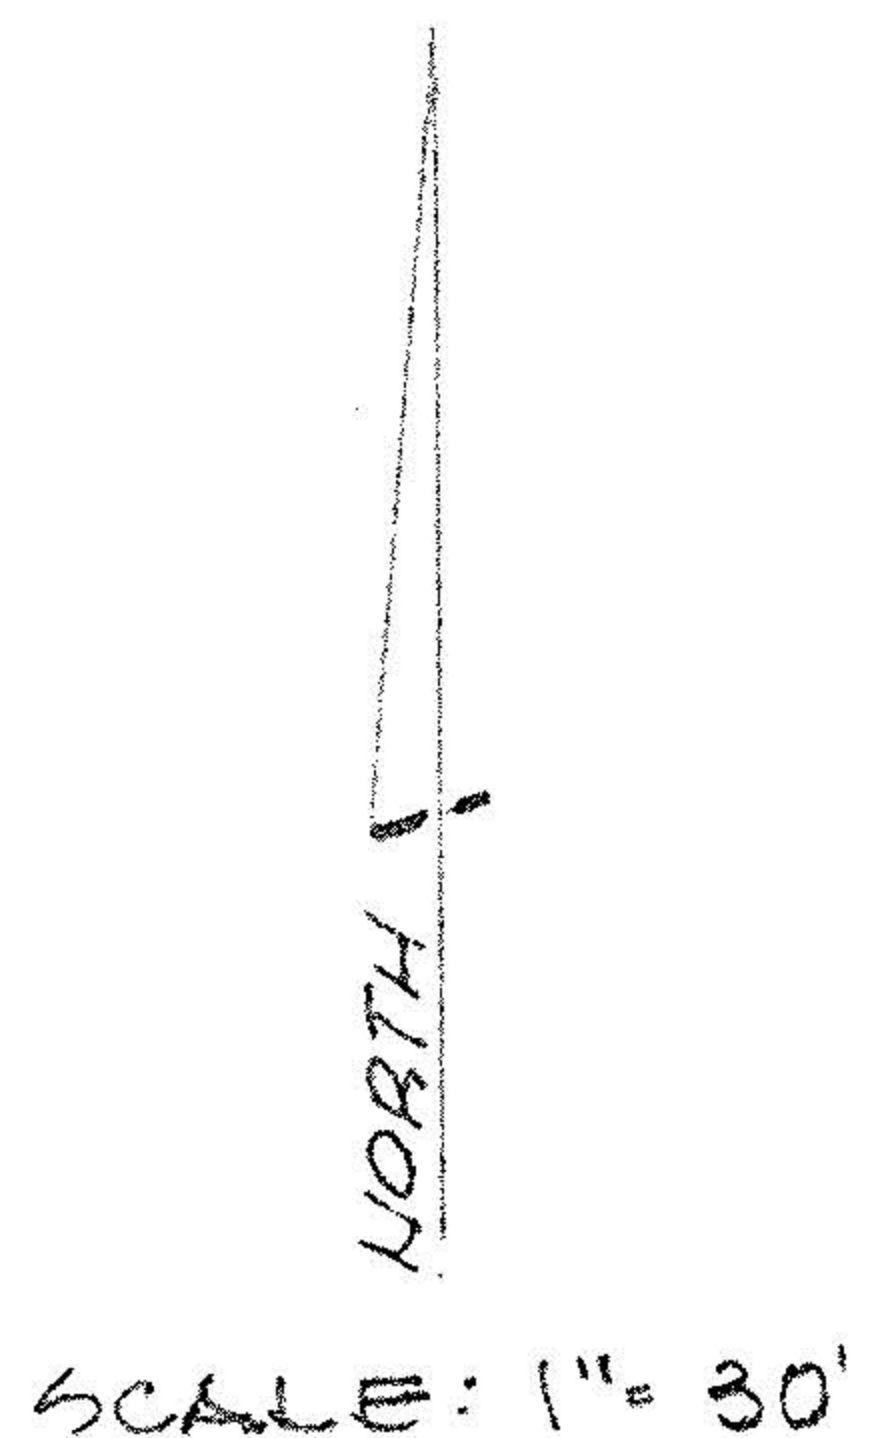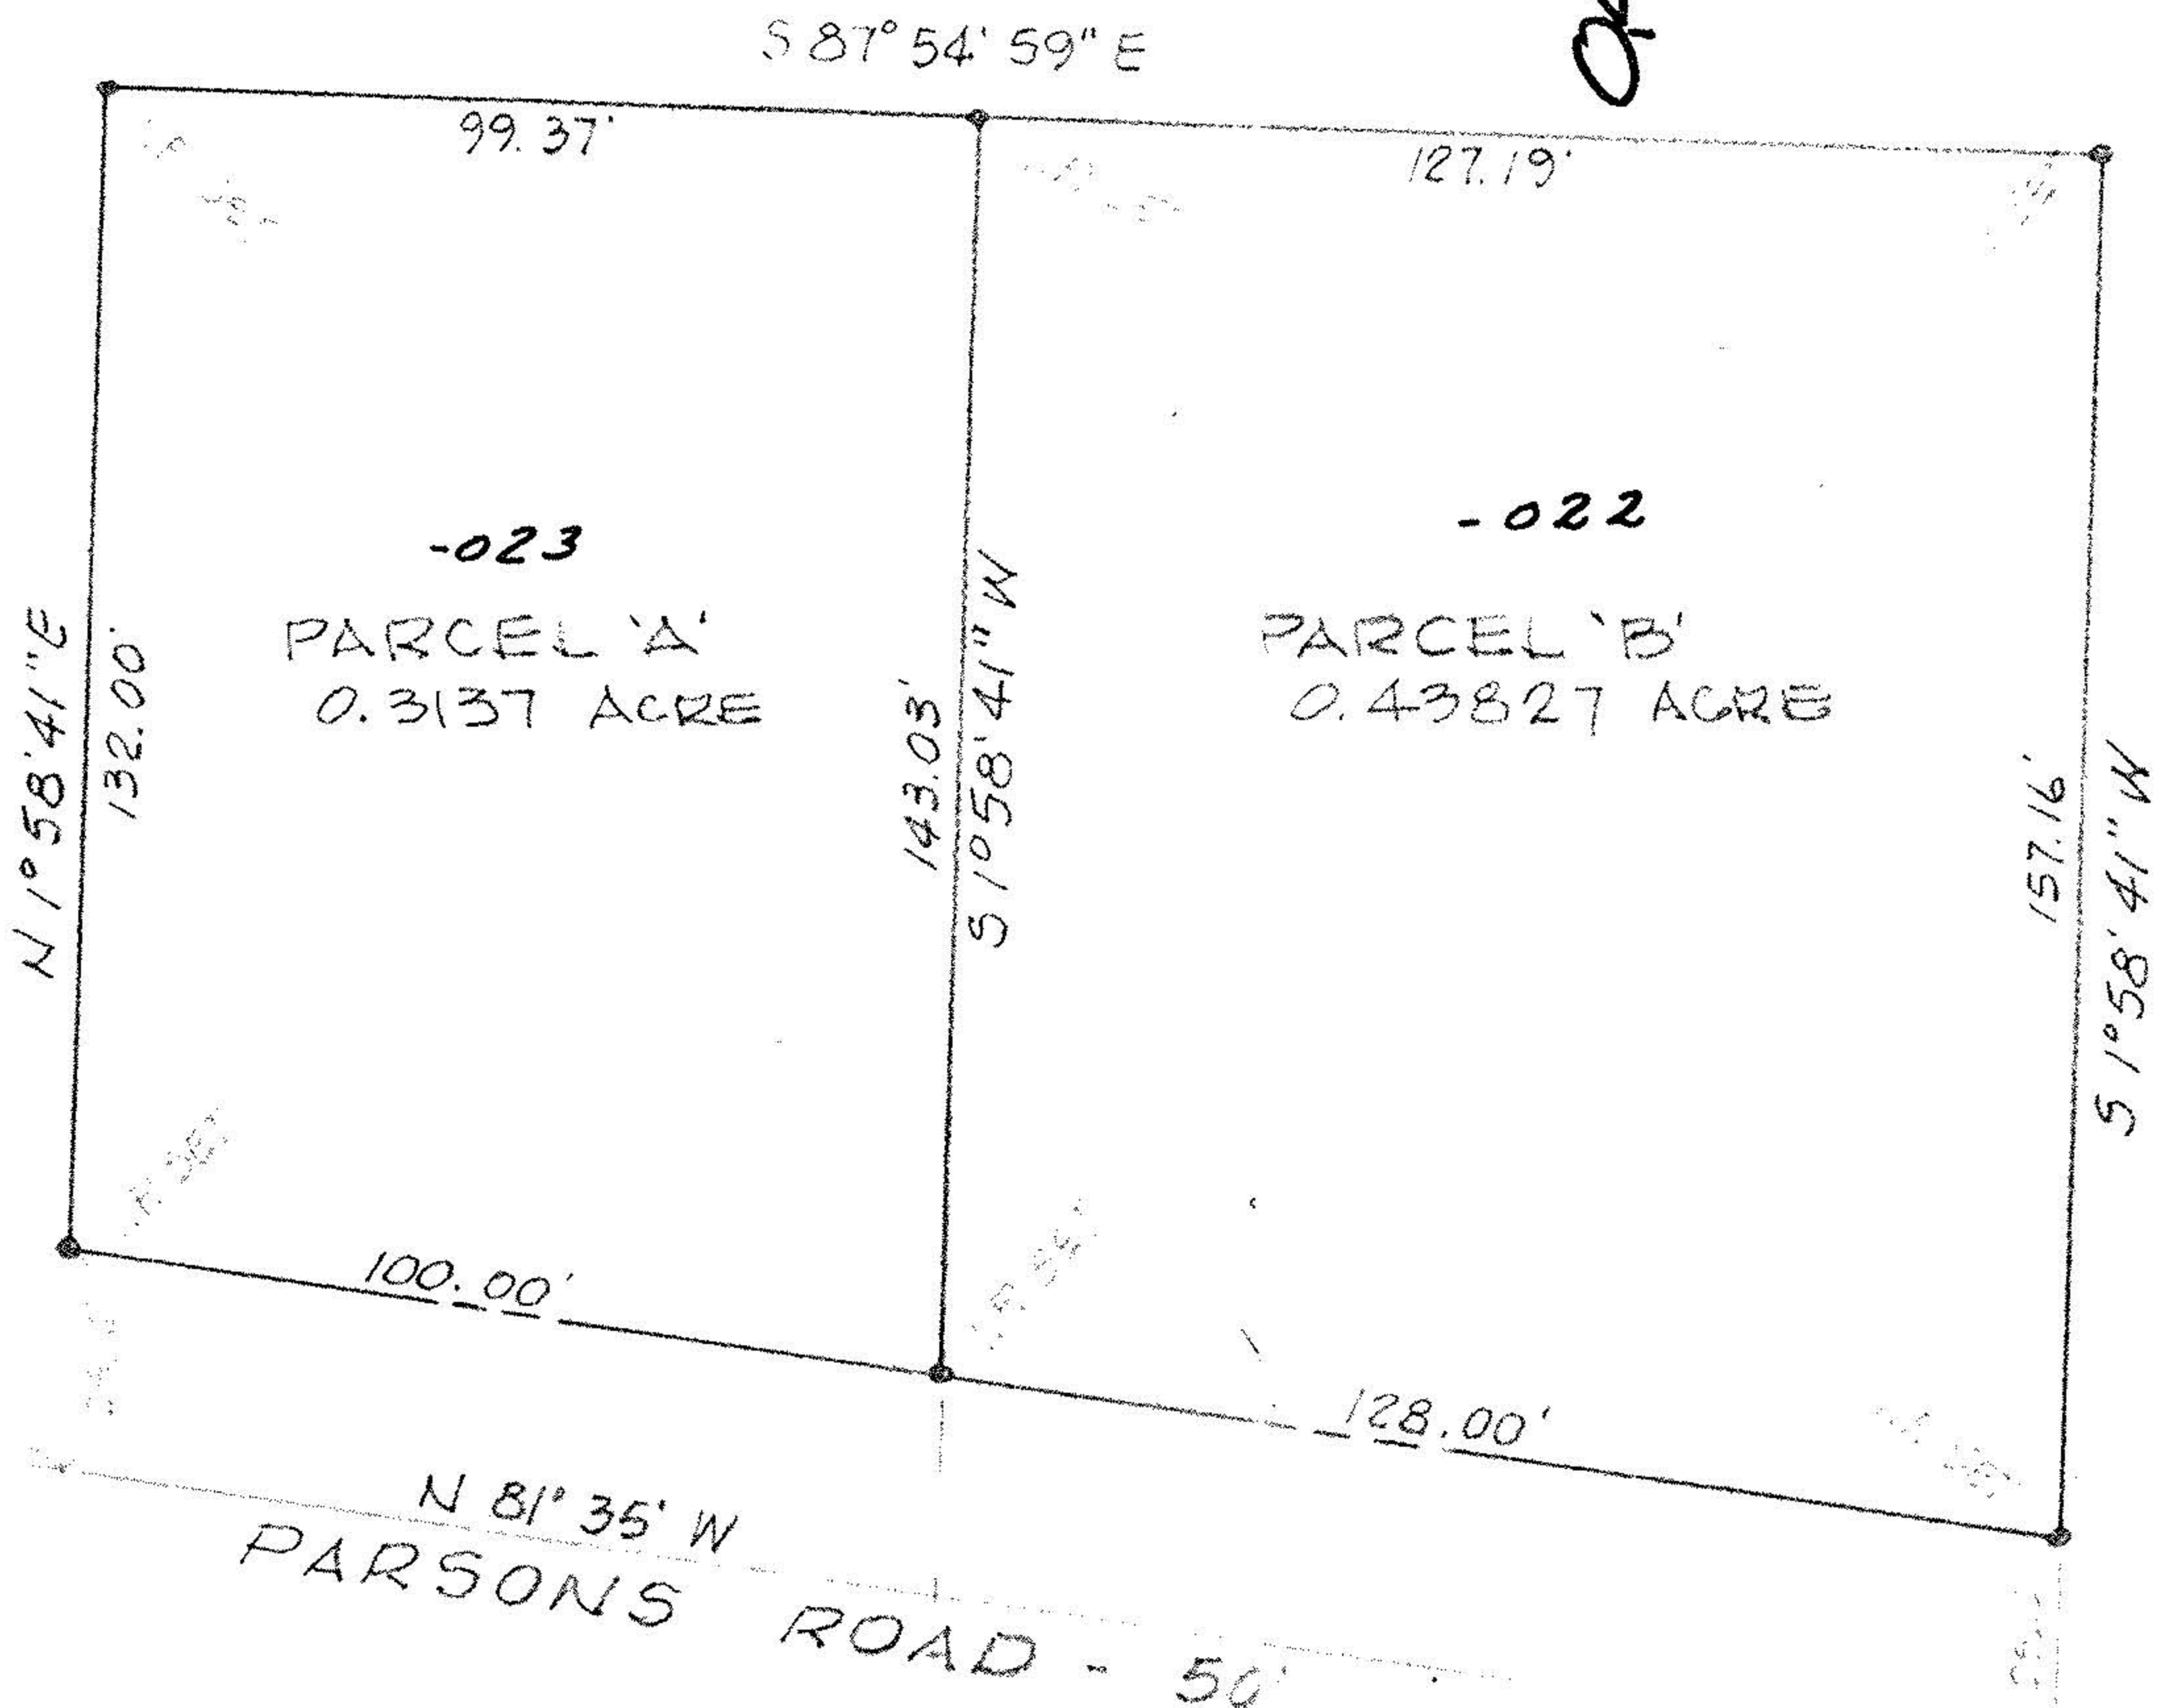

MAP of SURVEY & PROPOSED PARCEL SPLIT  
 PREPARED FOR LYNNETTE YANCEY  
 PART of ORIGINAL RUSSIA TWP. LOT No. 97  
 TOWNSHIP of RUSSIA, LORAIN COUNTY, OHIO



McGLINCHY and ASSOCIATES  
 PROFESSIONAL ENGINEER & SURVEYORS  
 ELYRIA OHIO  
 OCTOBER, 1978 # 784305

66'30"  
9