



9-00-103-B

#16400

9-00-103-000

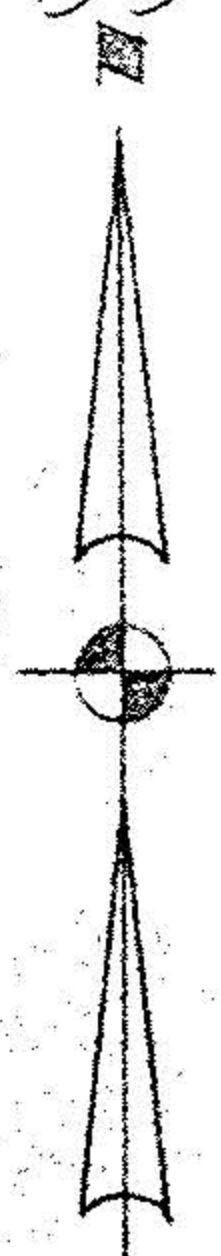

LEONARD F. OLDFIELD
7-19-61 DV. 803 PG. 250

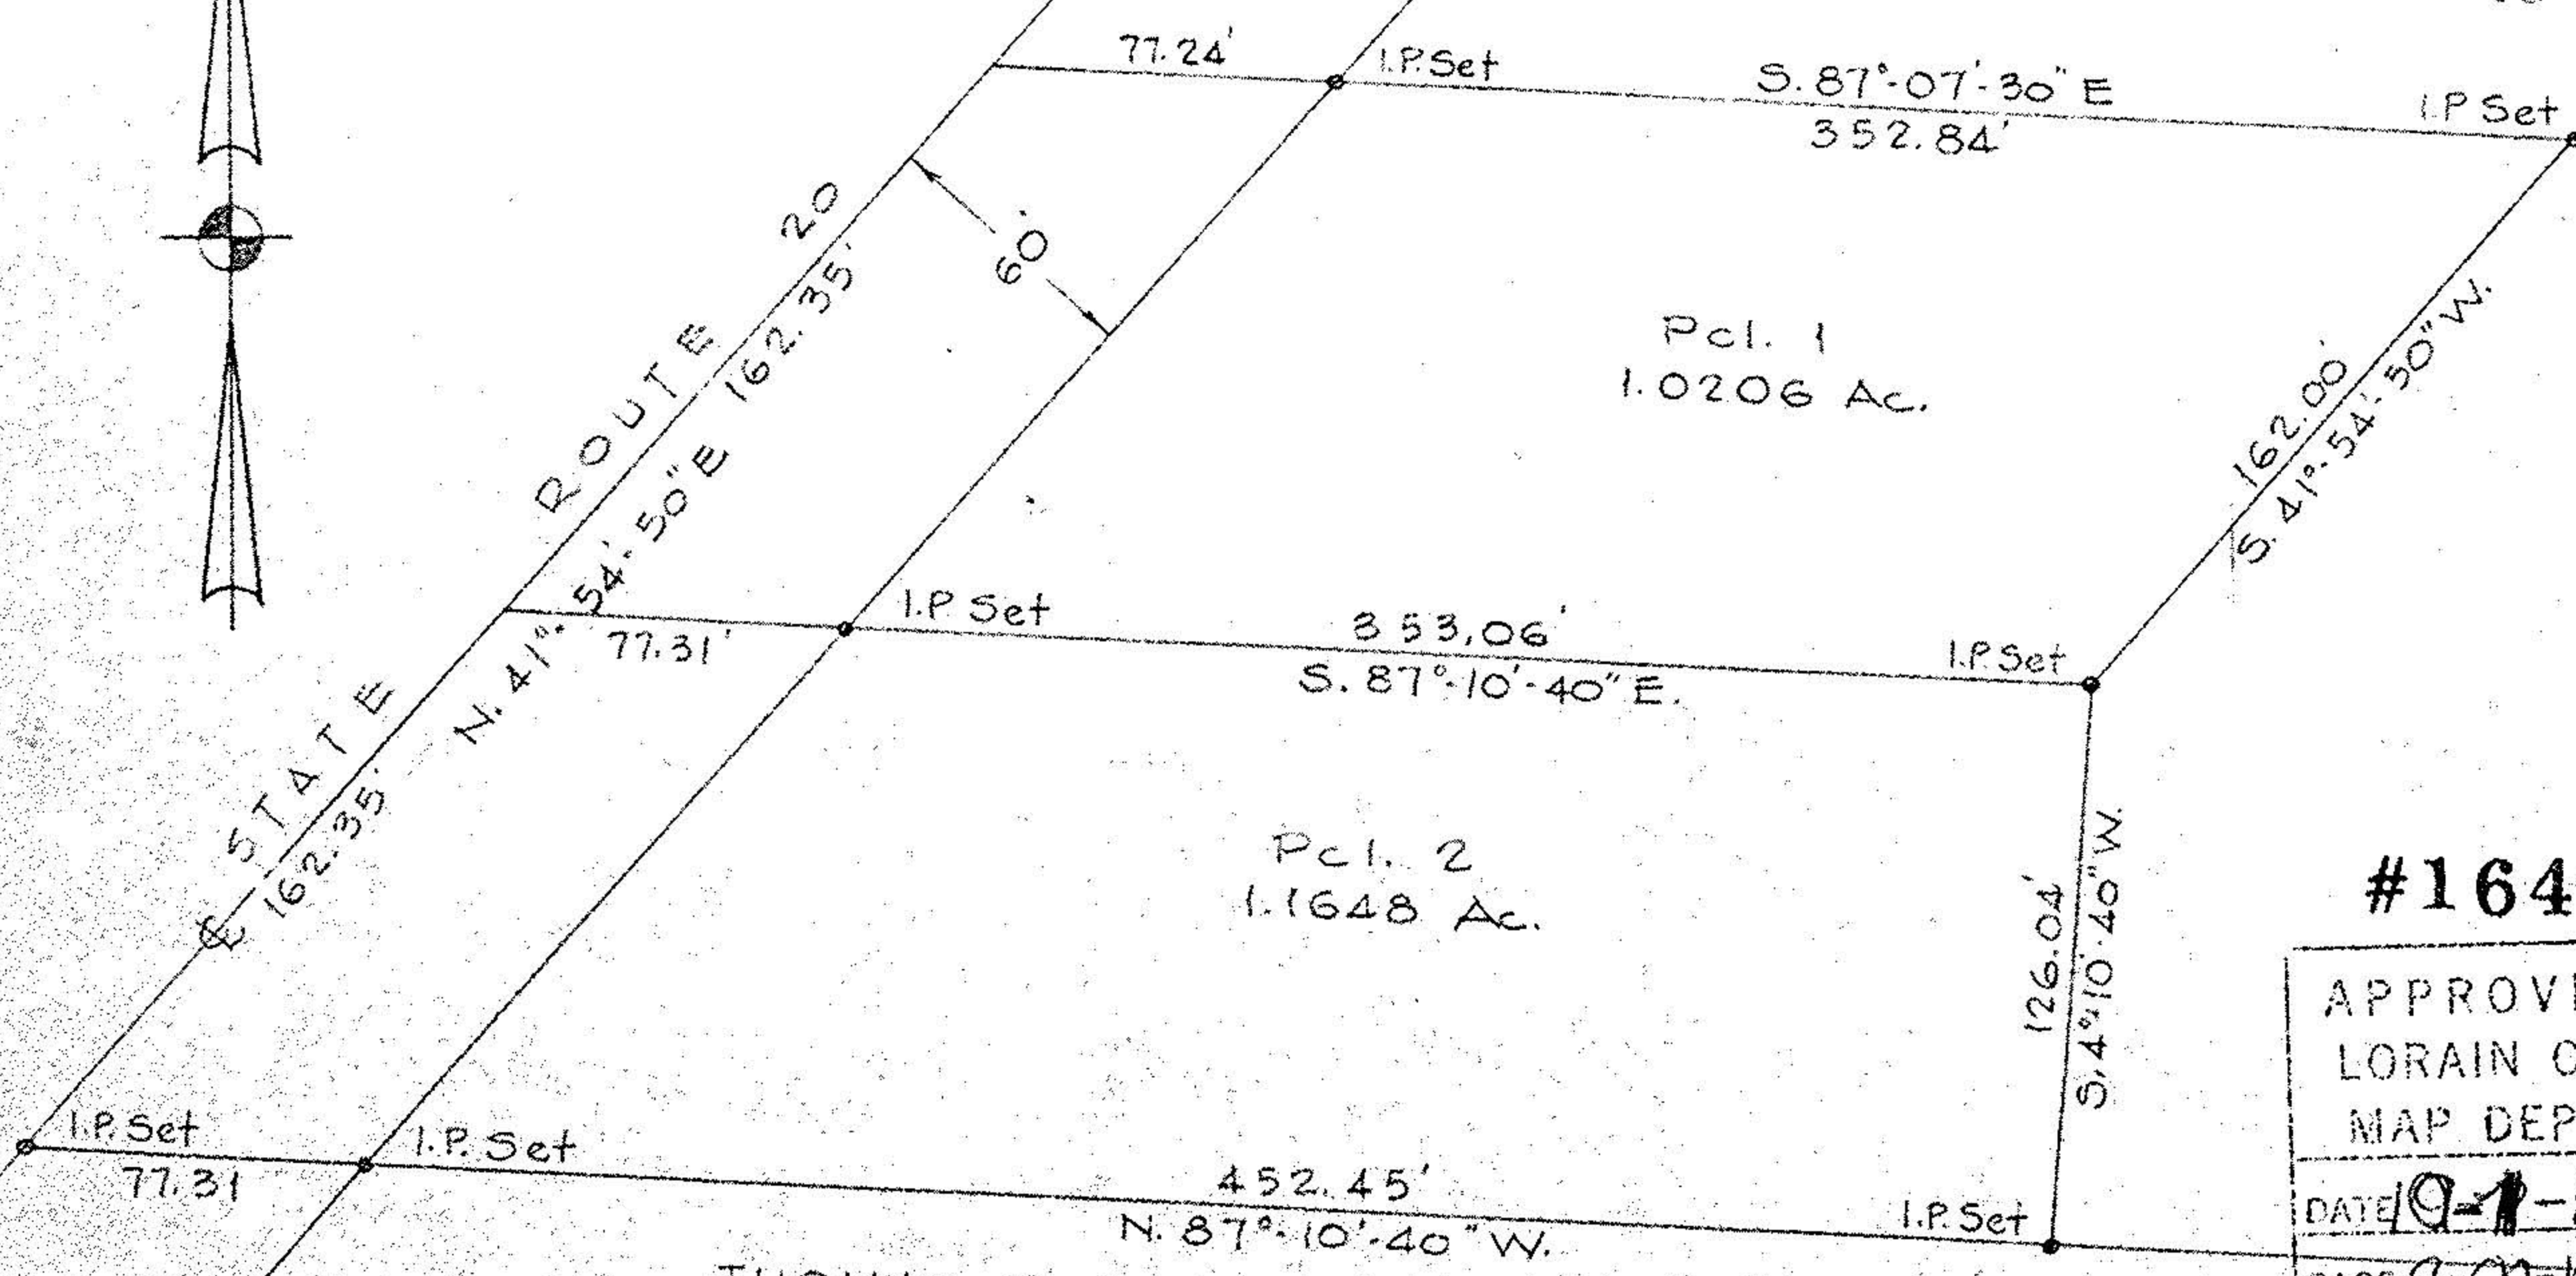

Pcl. 1
1.0206 Ac.

Pcl. 2
1.1648 Ac.

#16400

APPROVED
LORAIN CO.
MAP DEPT.
DATE 9-1-85
PAGE 9-00-103-B
BY C. FRANCIS
VOID AFTER

THOMAS M. & JANET REISINGER
D.V. 686 PG. 619

SURVEY FOR ALBERT W. NOWJACK
O.L. 108 RUSSIA TOWNSHIP
LORAIN COUNTY OHIO
SCALE 1"=60' SEPT. 17, 1973
LAUNDON • SIMON • CAHL & ASSOC.
ENGINEERS & SURVEYORS

Job 73-156